

NOTES

FACING MATERIALS

Roofs: Interlocking concrete roof
tiles, flat profile, grey

Roofs: upvc dry verge units

Roofs: eaves, upvc fascias, grey
Rainwater goods, upvc, black

Walls: Facing brick 1 red/buff

Walls: Facing brick 2 blue

Walls: Render off-white


Windows: upvc, colour grey to
match the houses. Front
elevations of houses to have
sub-sills of two courses blue
plinth stretcher bricks

Front doors to houses:
gfp/timber composite

B	Houses refined FF height increased to 2.77m	05.03.15
B	Window sill heights amended	30.05.13
A	Houses mirrored	
REVISIONS		DATE


DWG TITLE	PROPOSED 3 BEDROOM HOUSE
UNITS 13 - 16	
JOB	16 New houses at land at TETLOW STREET Liverpool L4
CLEAR	
L M H	
SCALE	1:100@A2
DRAWN	GMI
DATE	22.03.13
1712-06B	

B	Y	A
---	---	---

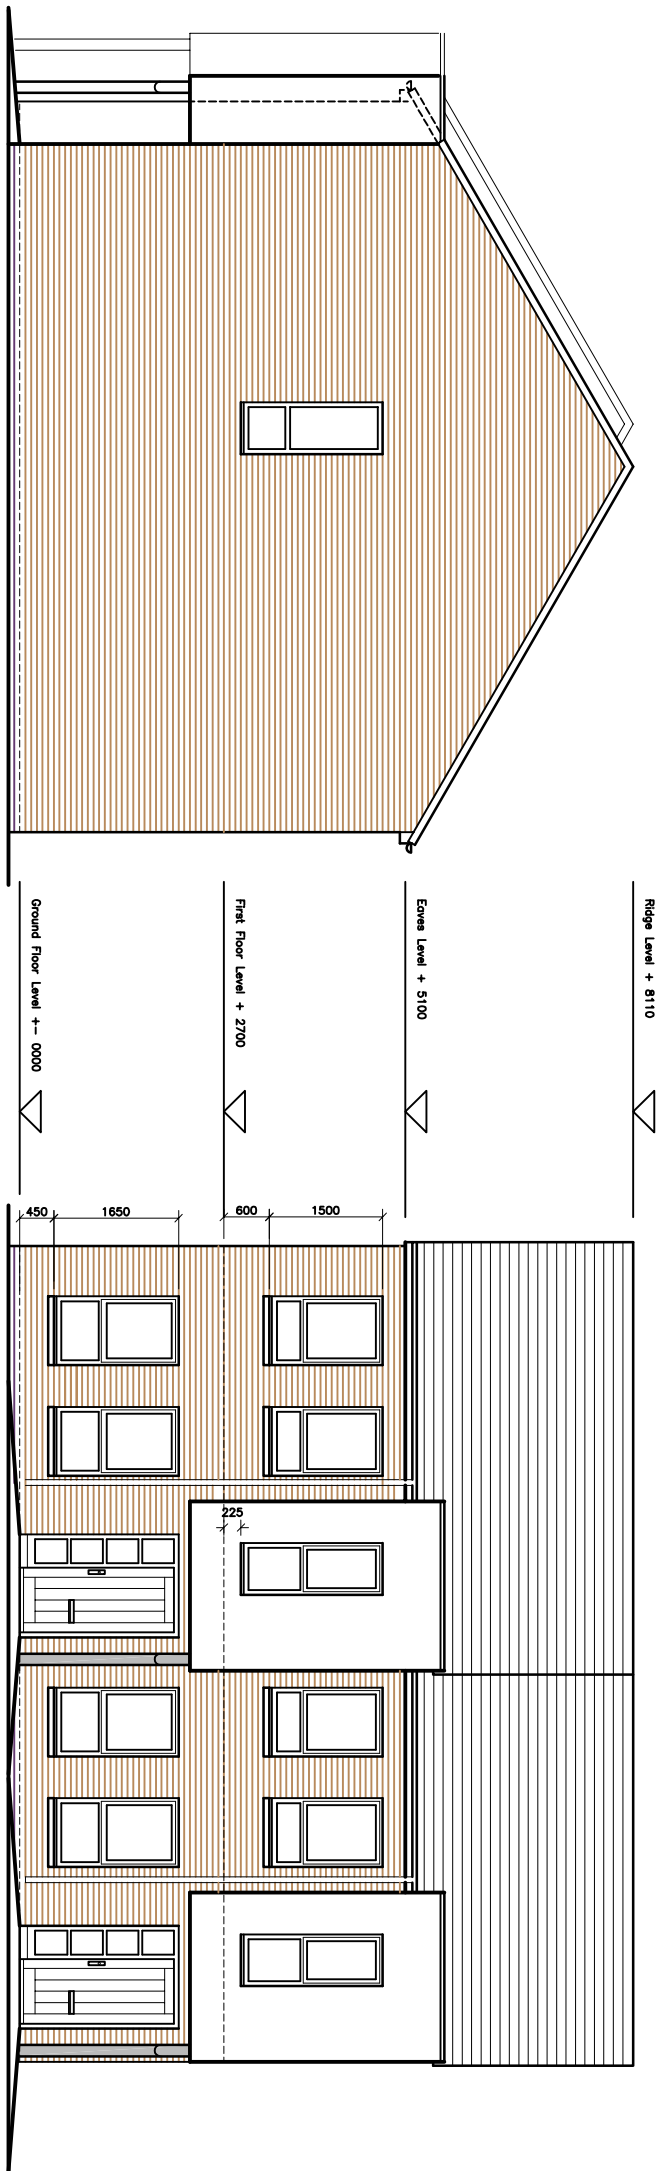


GABLE


FRONT

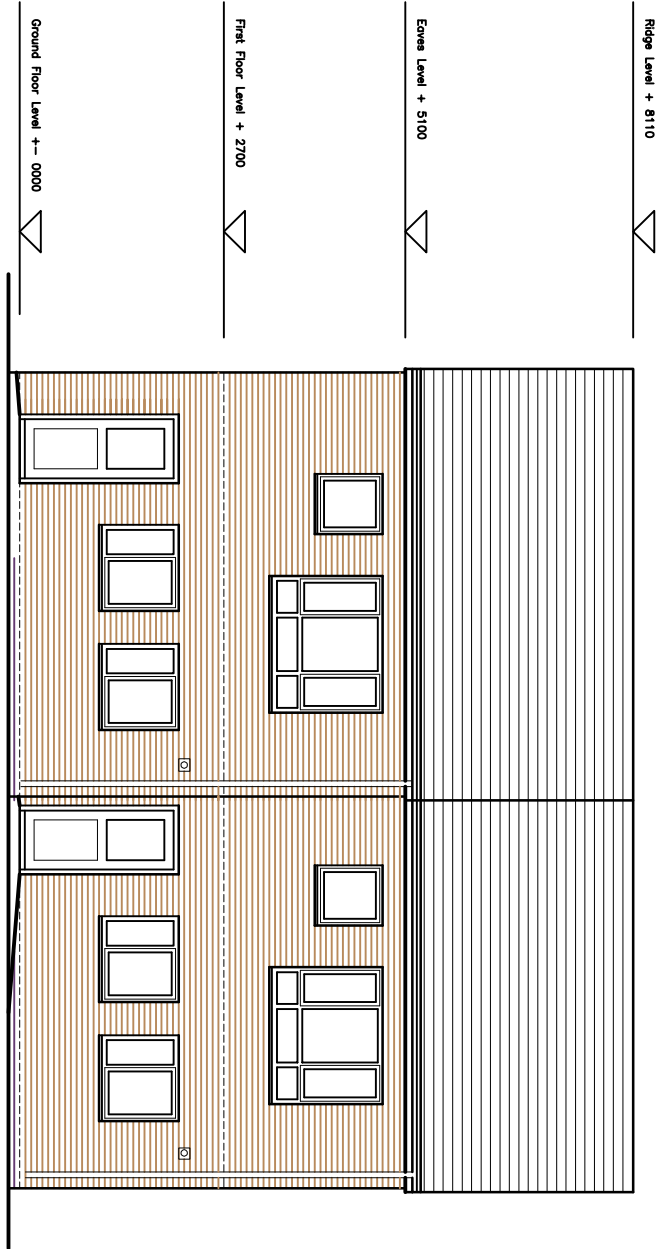

REAR

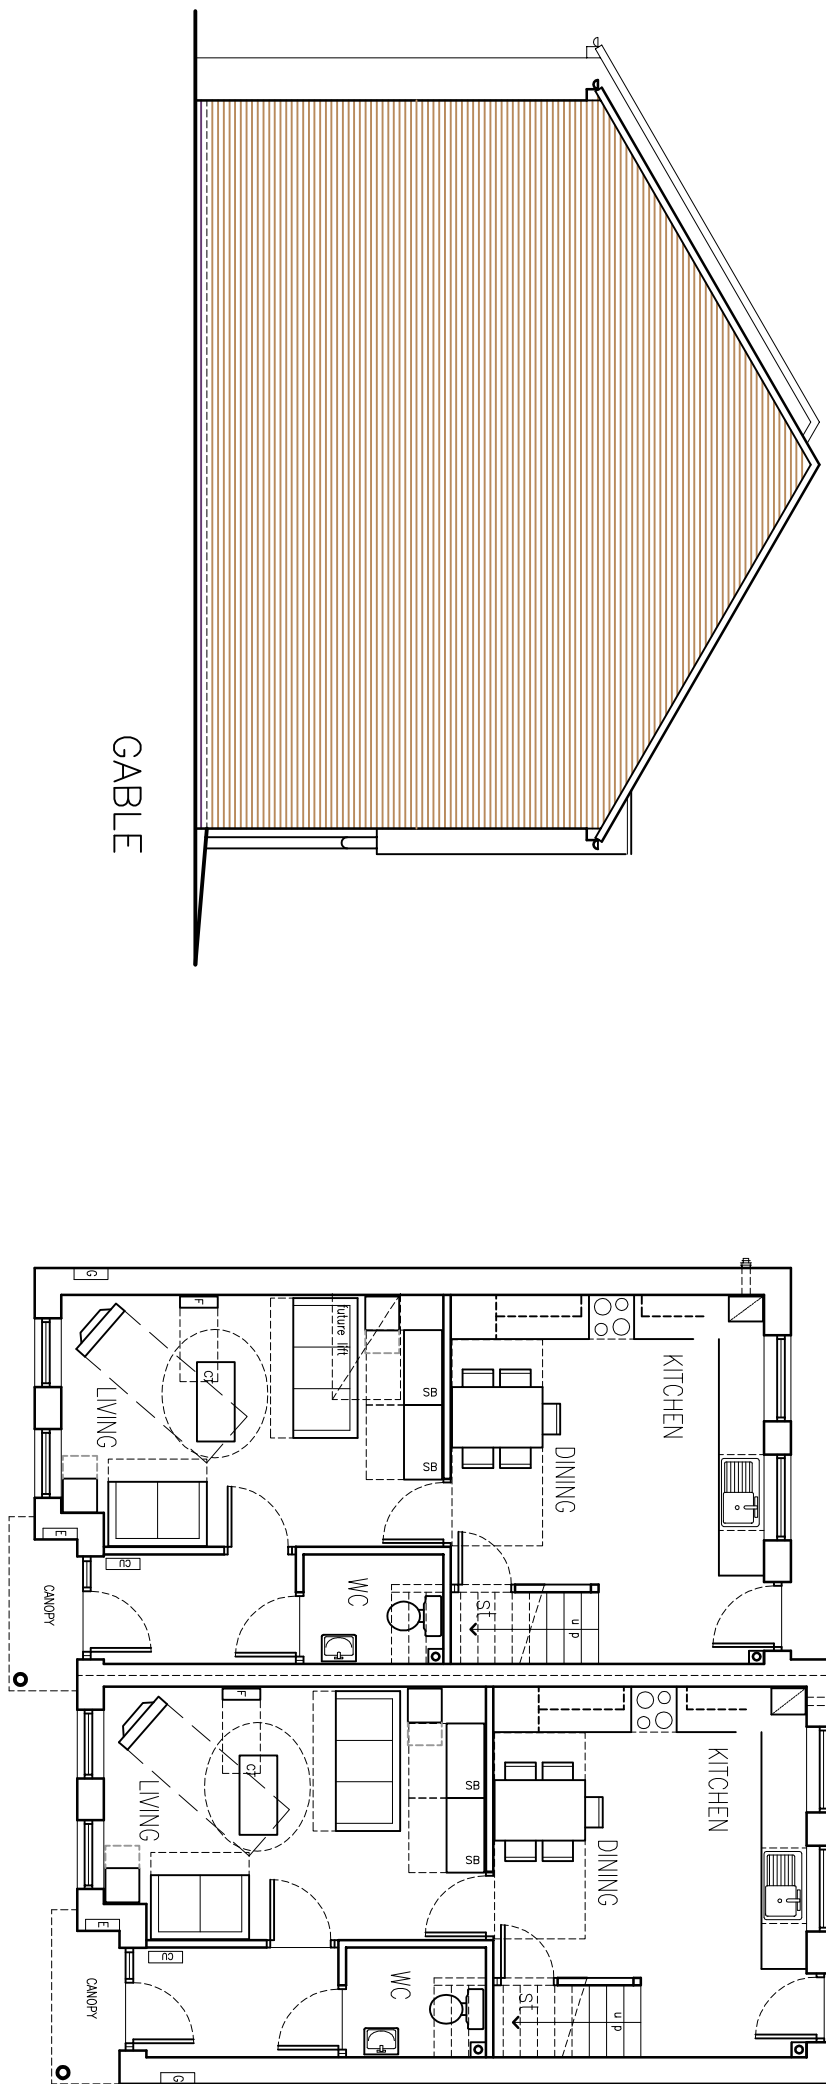

GROUND FLOOR
Total 90 sqm

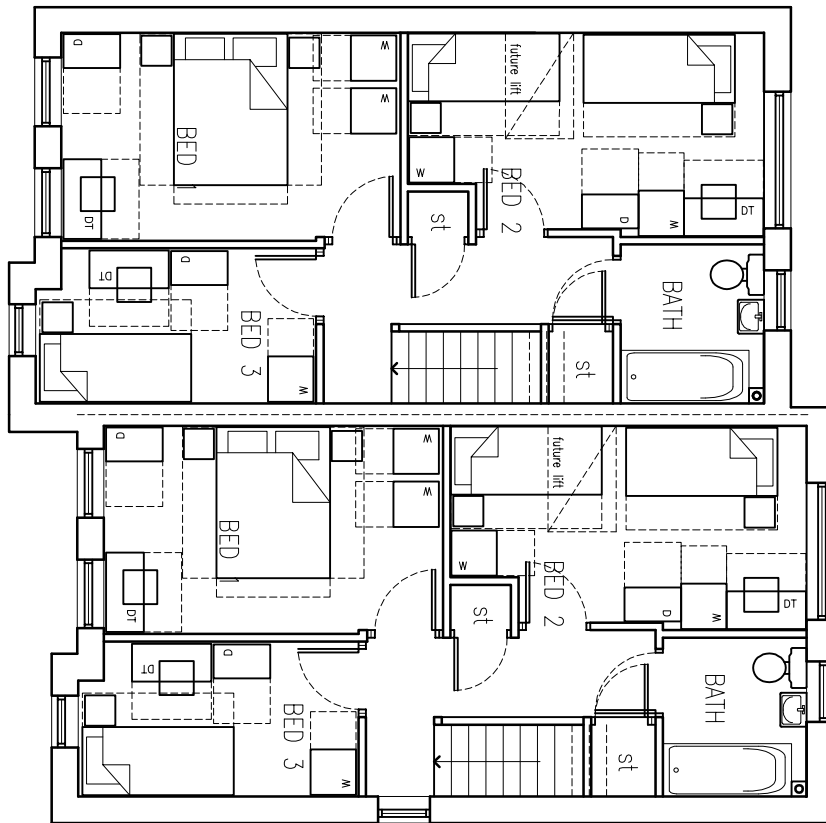

FIRST FLOOR

3 bed UNITS
Plots 13, 14, 15 & 16