

3/4 HEIGHT PARTITIONS TO DETAIL.

SANDSTONE FINISH.


STEEL RAIL TO DETAIL.

DEMOLISH REAR OUTHOUSES & MAKE GOOD TO FORM REAR COURTYARD GARDEN.

LOWER EXISTING BOUNDARY WALL TO DETAIL & LPA APPROVAL.




INFILL EXISTING WINDOW & MAKE GOOD.

SMIM PAINT FINISH.

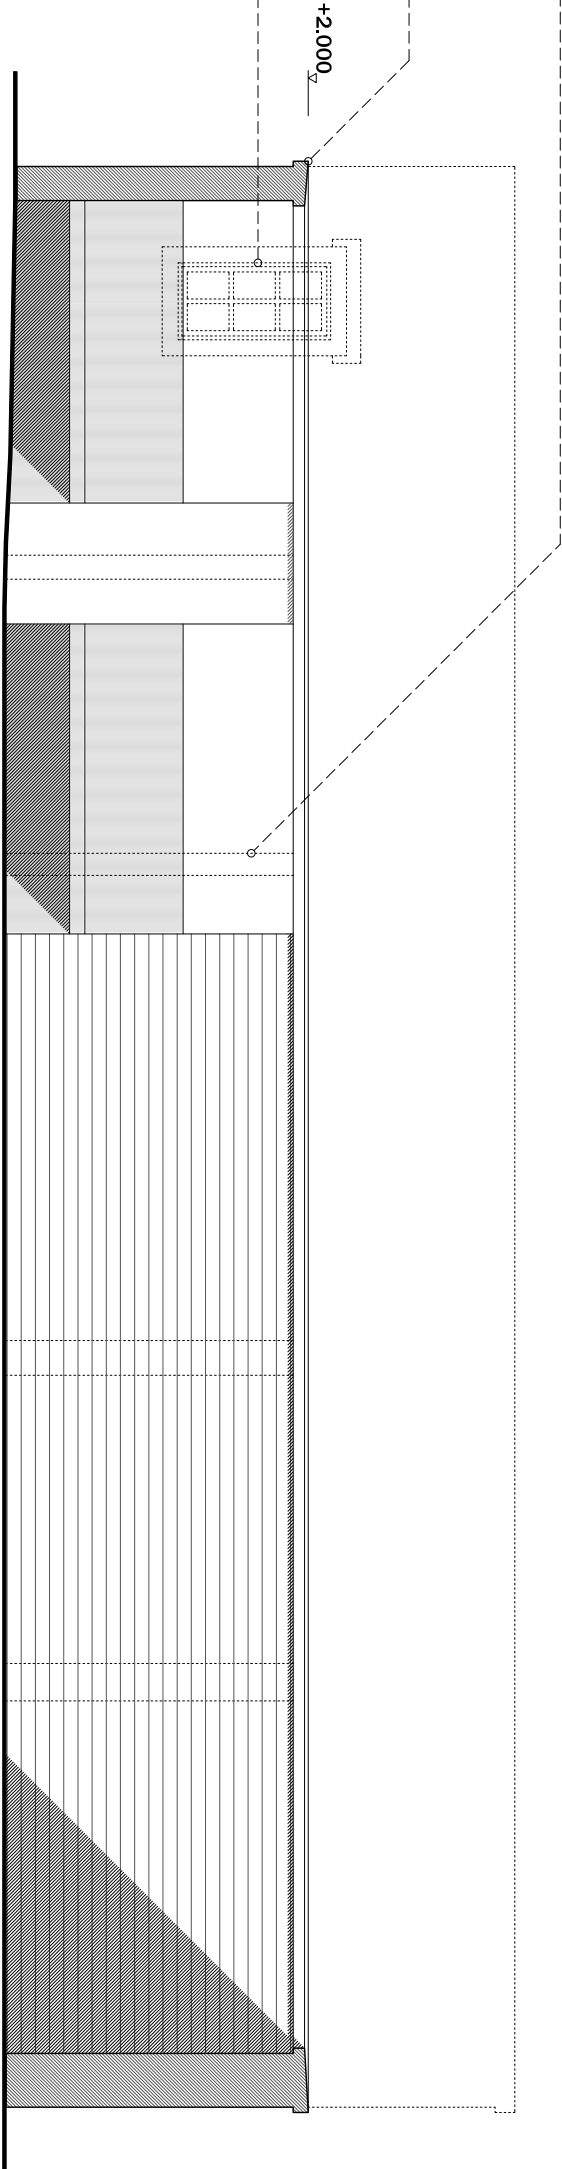

PROPOSED INTERNAL ELEVATION E-E.

PROPOSED INTERNAL ELEVATION F-F.

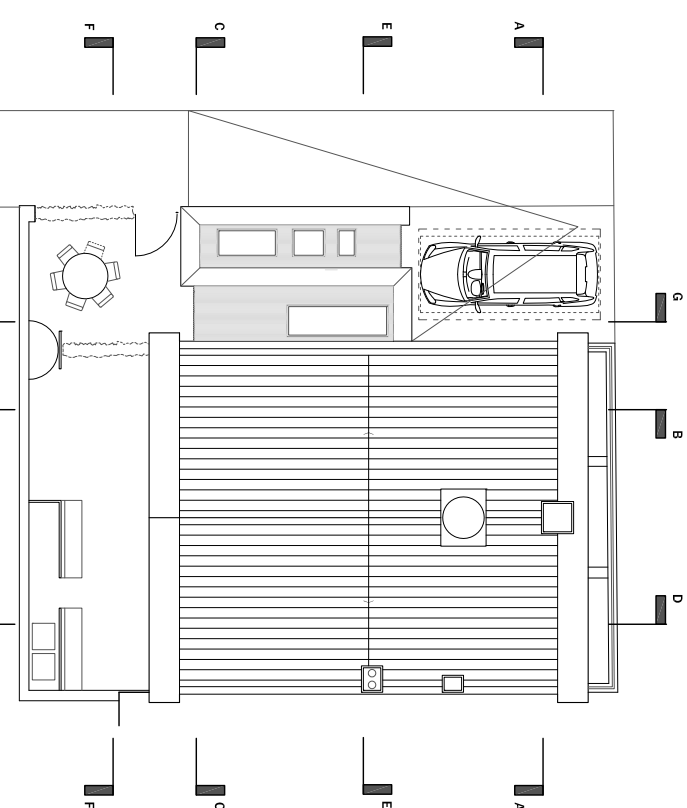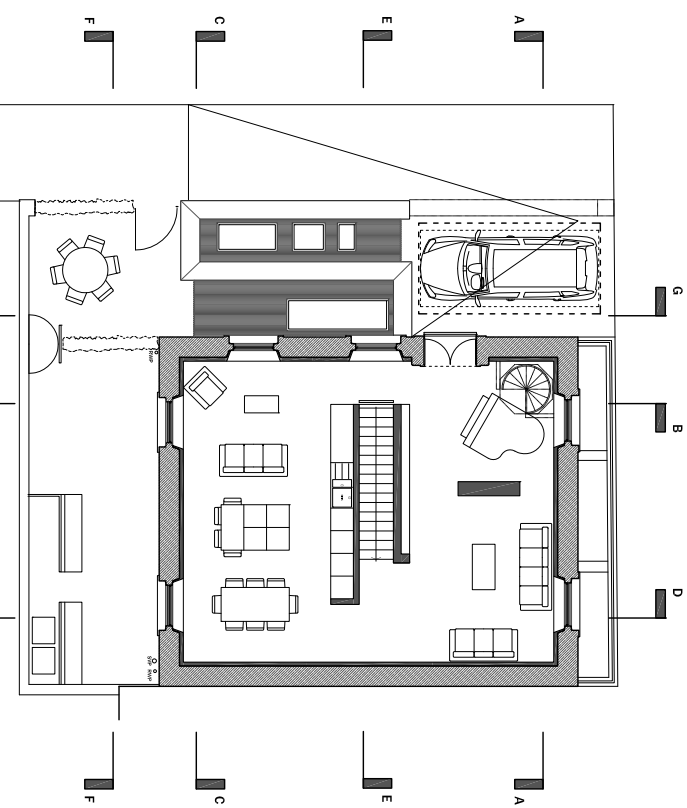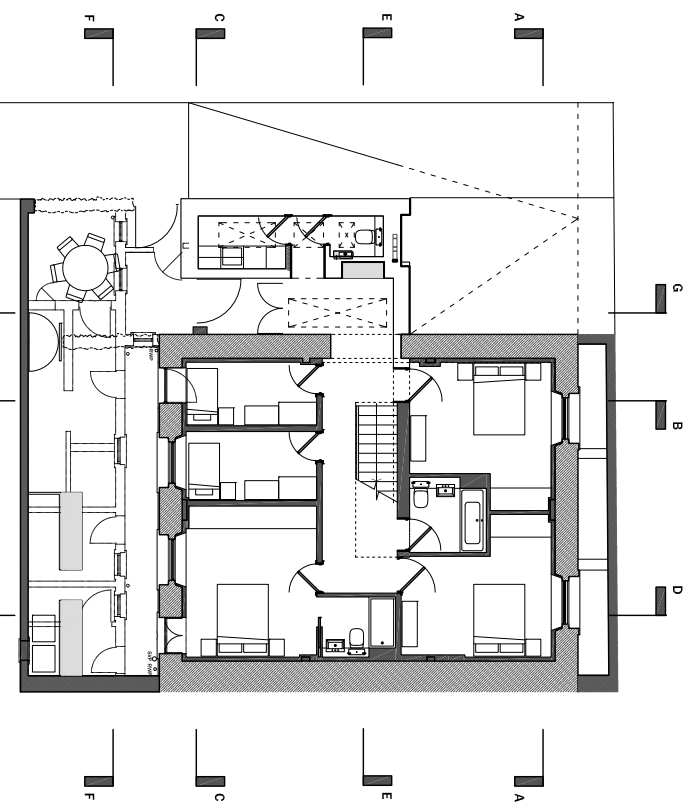

revision	date	description
1	04.02.2016	Initial design

notes: Use only written dimensions. All areas are indicative. Contracted to check measurements on site prior to commencement. Notify the Architect of any discrepancies. This drawing must only be used for the purpose for which it has been supplied.

Do not scale this drawing.

MgMaStudio/
architecture

Old Chambers Suite 37
14 Water Street Liverpool L2 8TD
t +444 (0) 151 236 6627
f +444 (0) 151 236 6670
design@mgmastudio.co.uk
www.mgmastudio.co.uk

PROVISIONAL:
NOT FOR CONSTRUCTION
SUBJECT TO PLANNING &
BUILDING REGULATIONS APPROVAL

client MS LAY YUAN LIM & MR MATTHEW COUGHLAN
project WOOLTON LIBRARY

drawing PROPOSED INTERNAL ELEVATIONS.
scale 1:50 @ A1
date 04.02.2016
revision 1

no. 173_110

0 0.5 1 2m 1:50

