


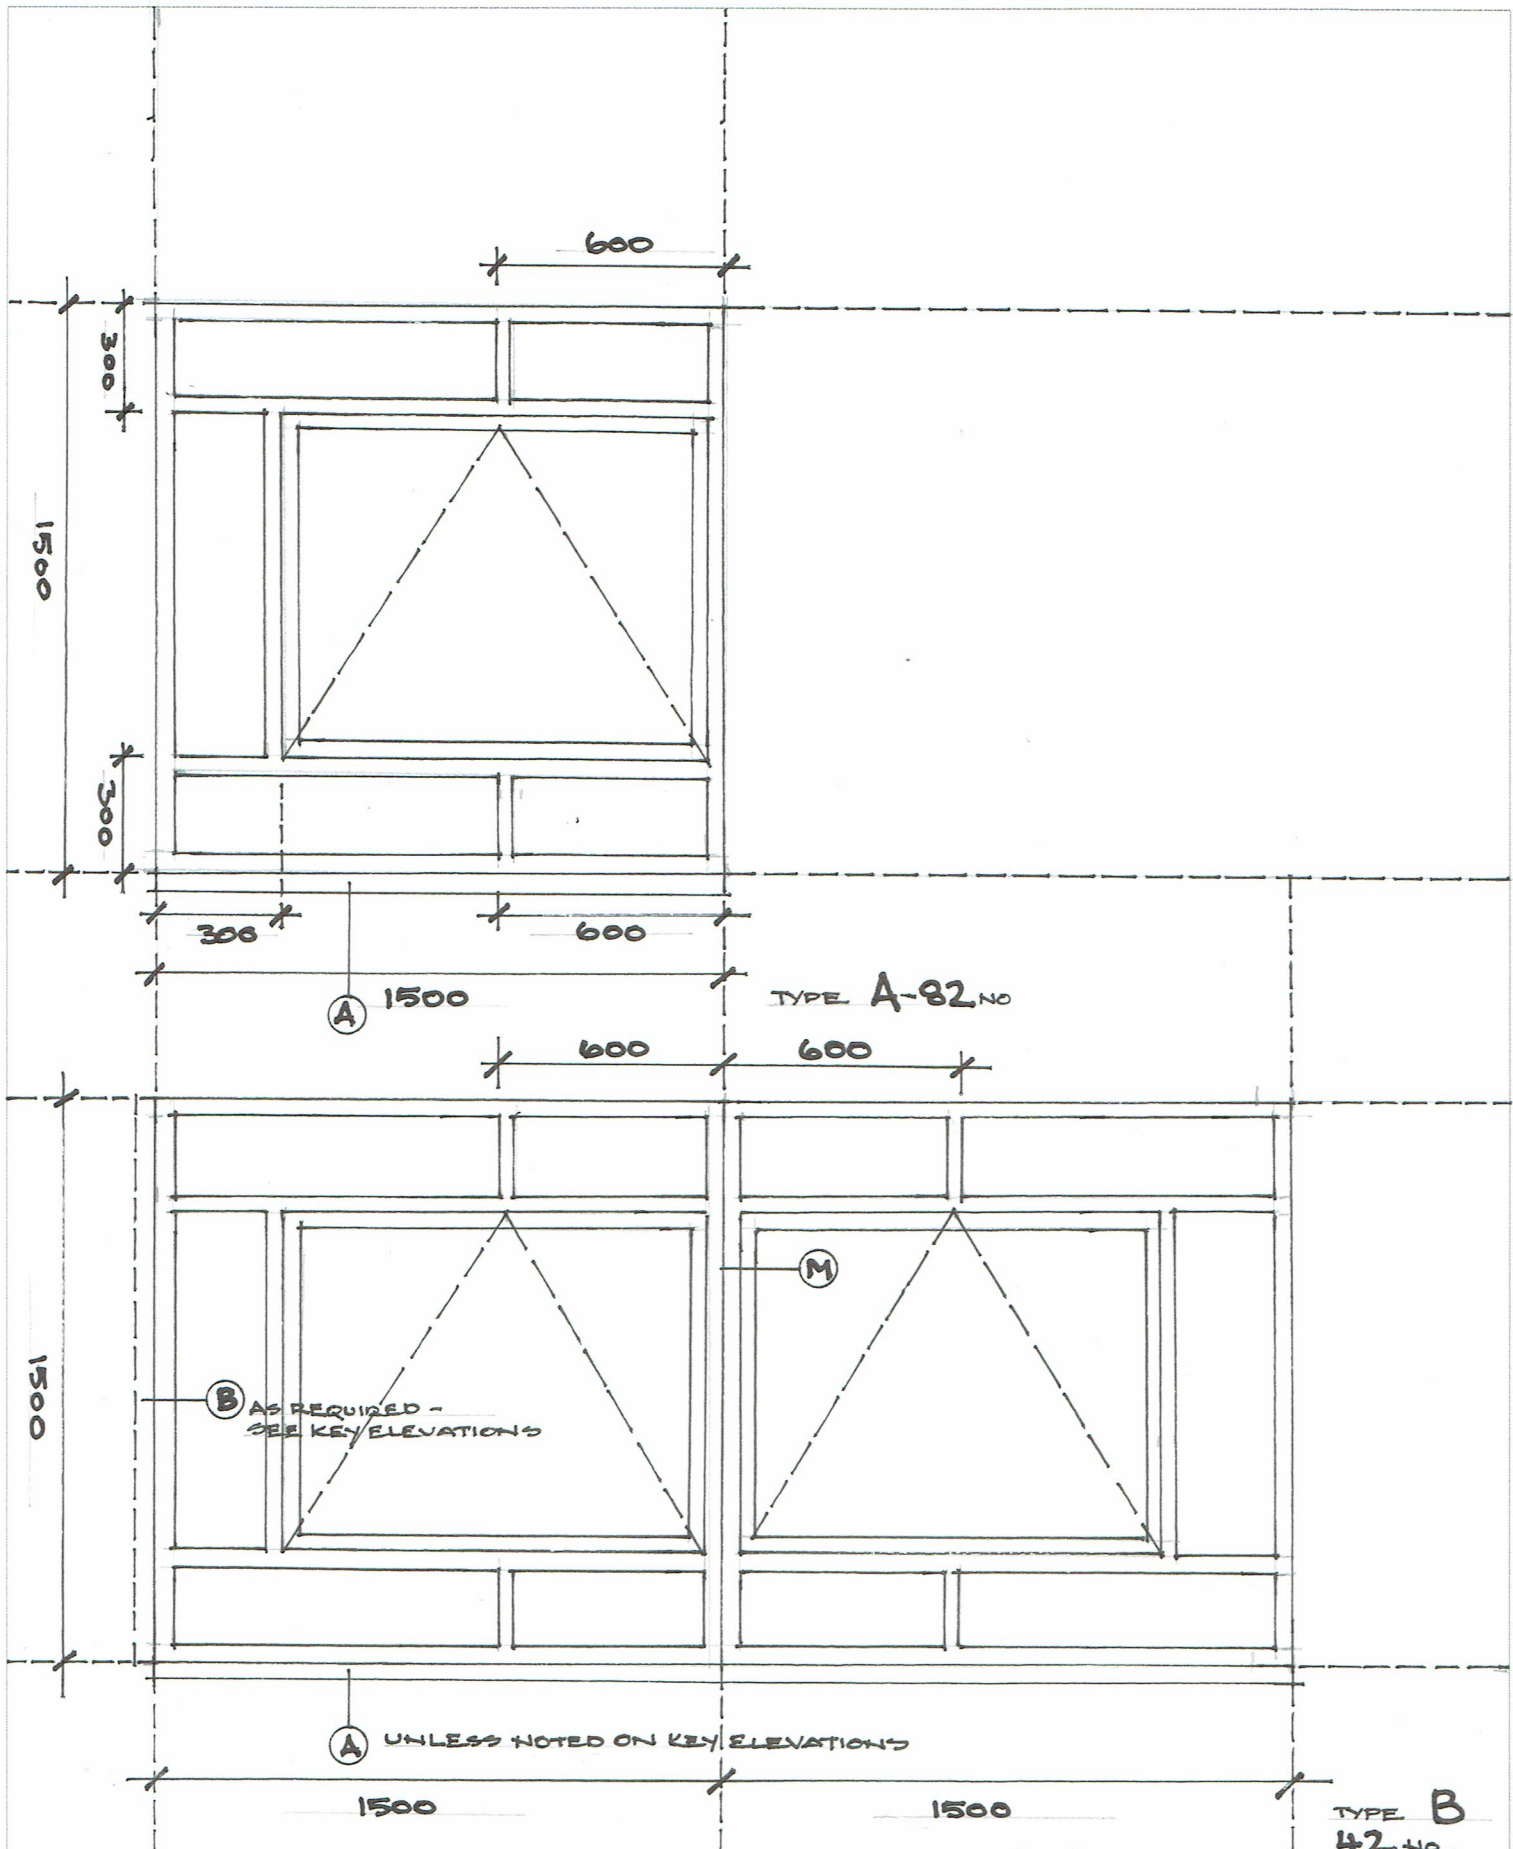

SCALE		DRAWN		CHECKED		DATE							
PRESTON 01772 335391		Cotton Court Church Street e-mail preston5373@btinternet.com		Preston PR1 3BY		This drawing is copyright. Figured dimensions take preference. All dimensions to be checked on site and any discrepancy or variation reported before proceeding.		53/73 Development Consultants Planning + Design					