


TYPE F - 10" HANDED
10" AS SHOWN

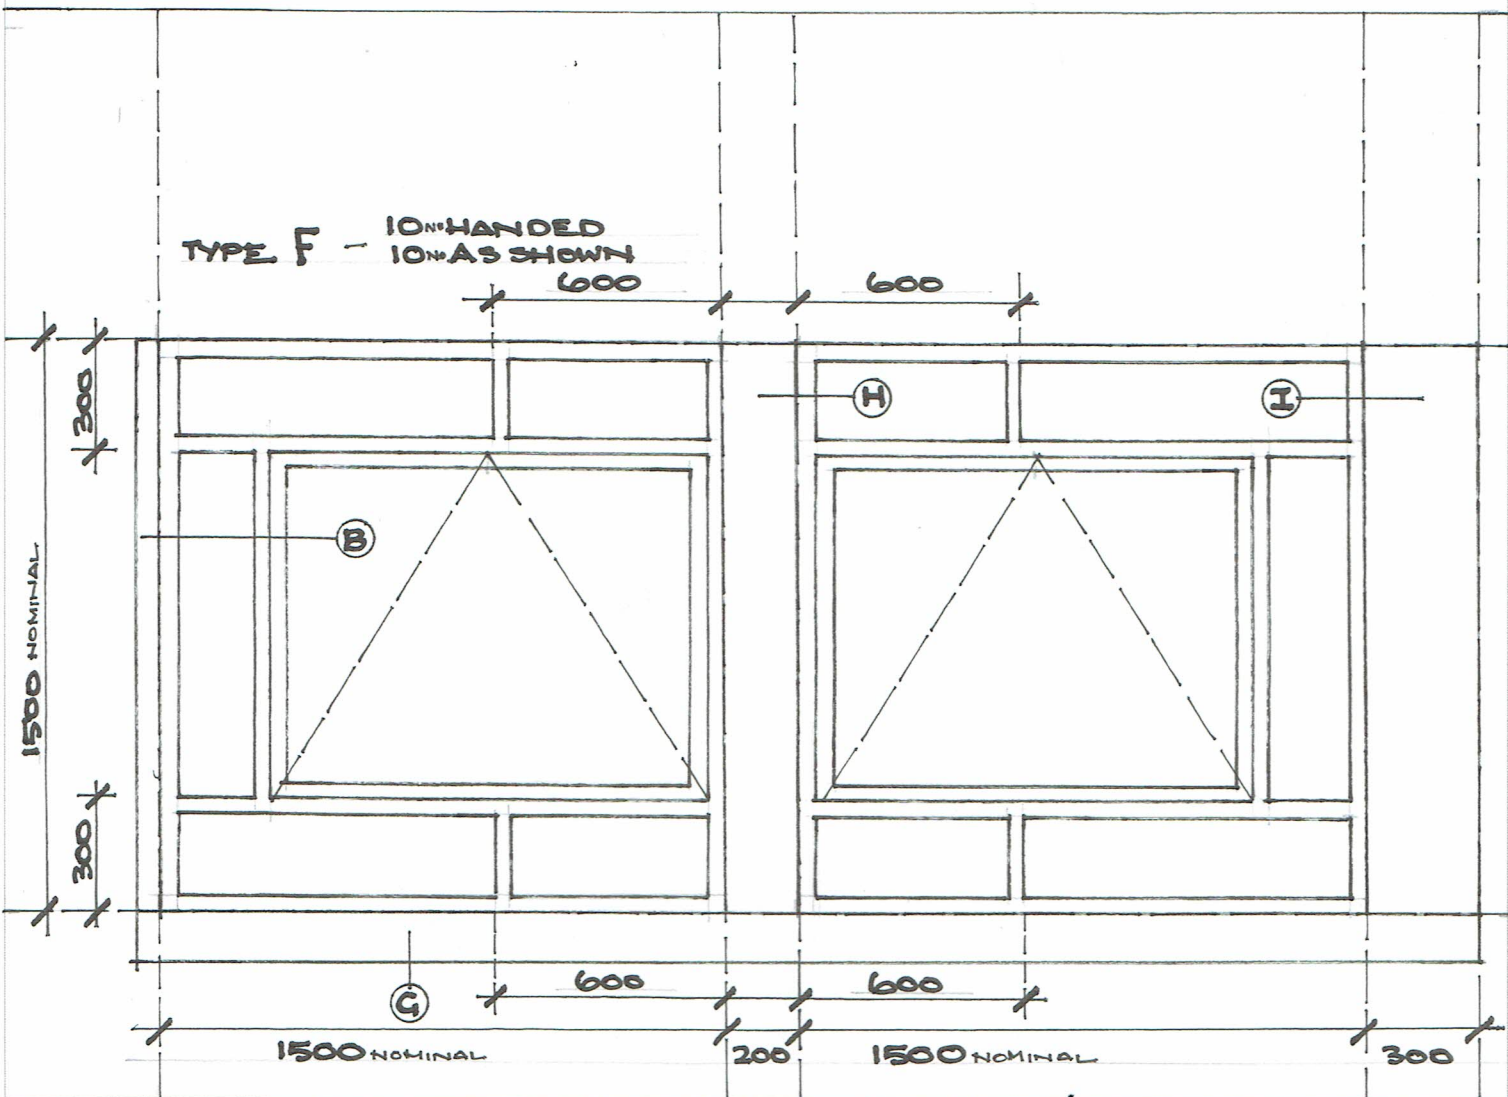

SCALE DRAWN CHECKED DATE

PRESTON Cotton Court Church Street Preston PR1 3BY
01772 335391 e-mail preston5373@btinternet.com

This drawing is copyright.
Figured dimensions take preference.
All dimensions to be checked on site
and any discrepancy or variation
reported before proceeding.

53/73 Development Consultants
Planning + Design