




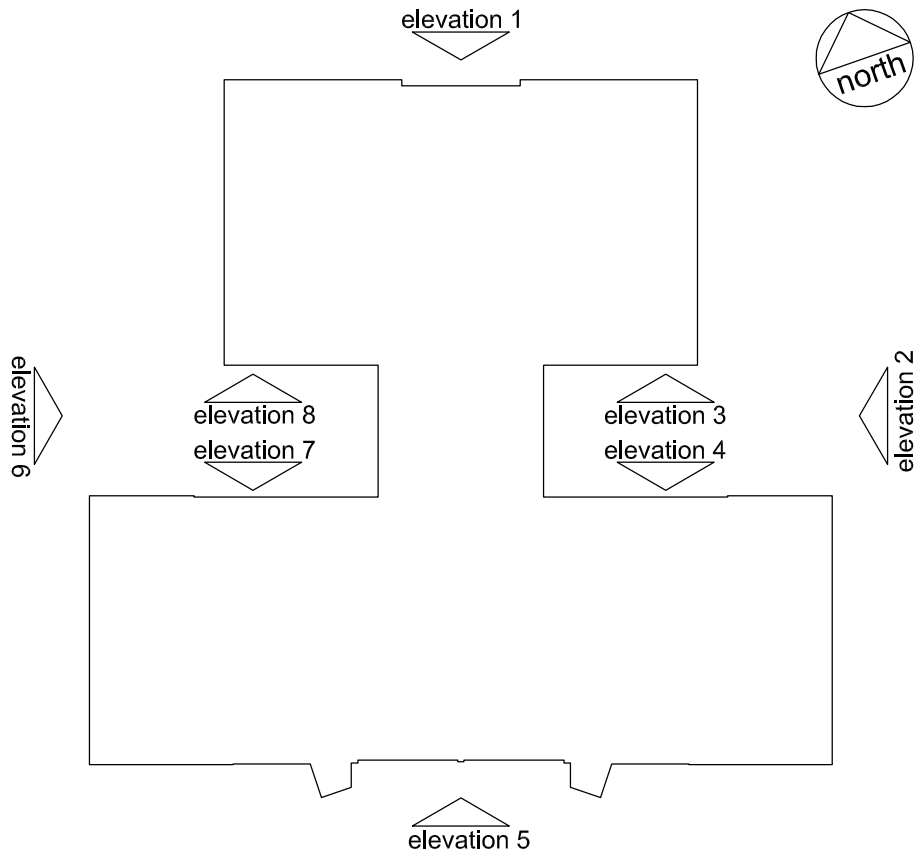

Note: Drawings based on survey drawings provided by:
Survey & Engineering Projects
33 Sandy Lane, Skelmersdale, Lancashire, WN8 8LA

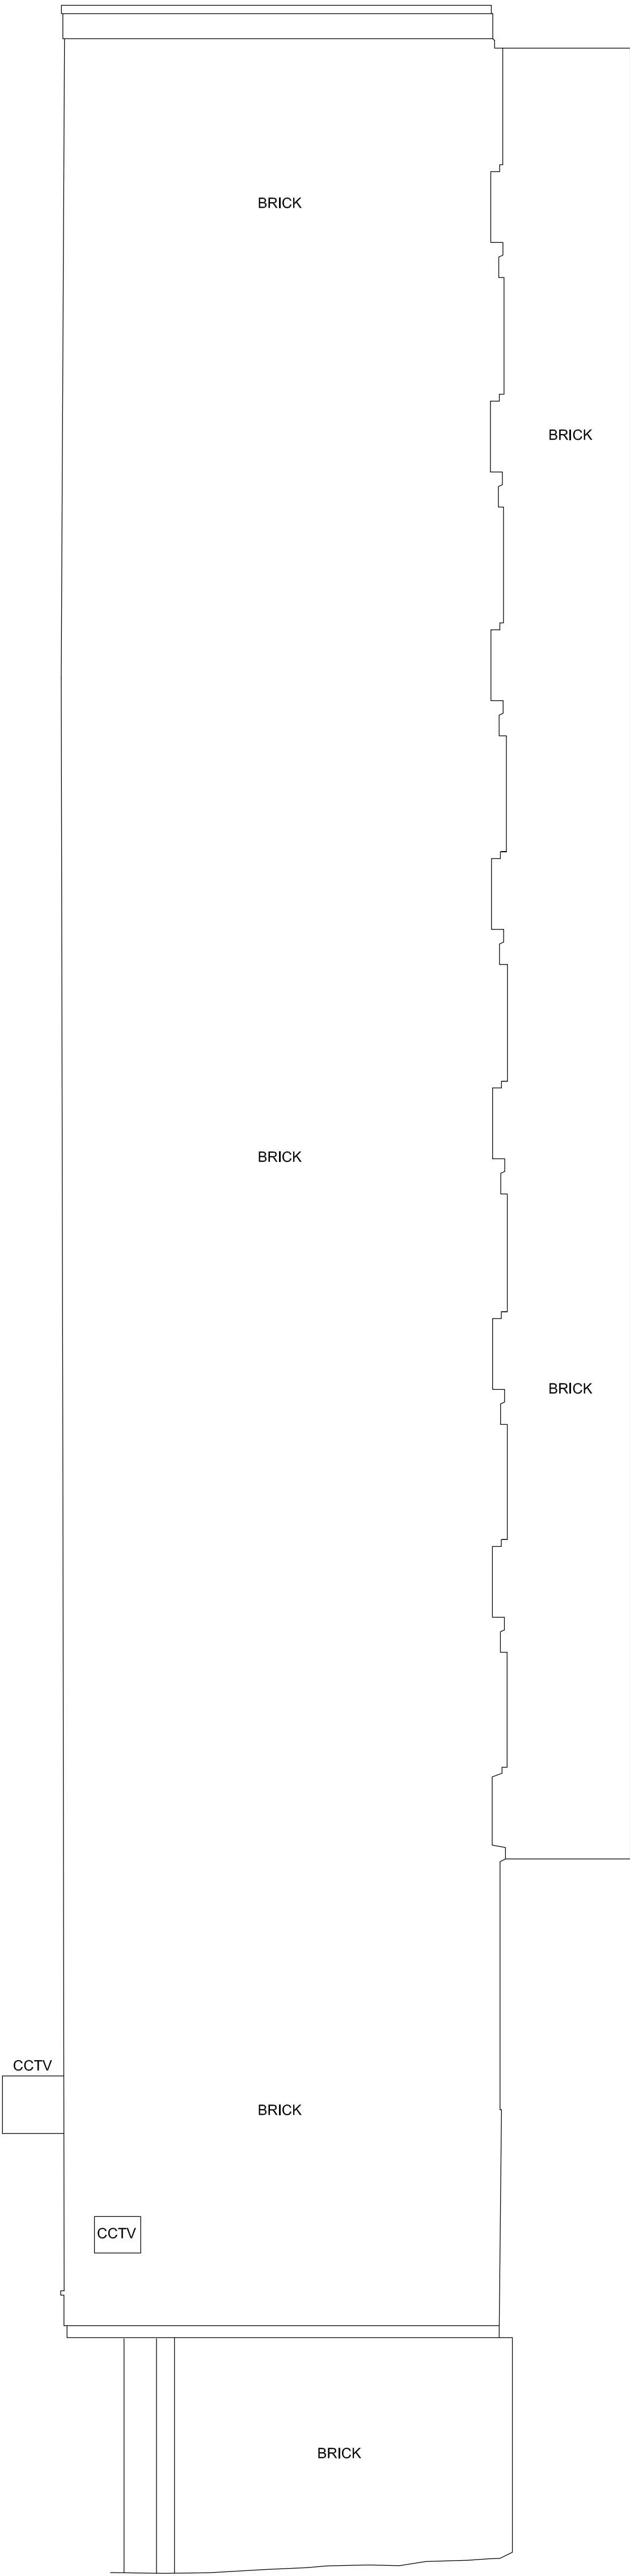

ELEVATION 8

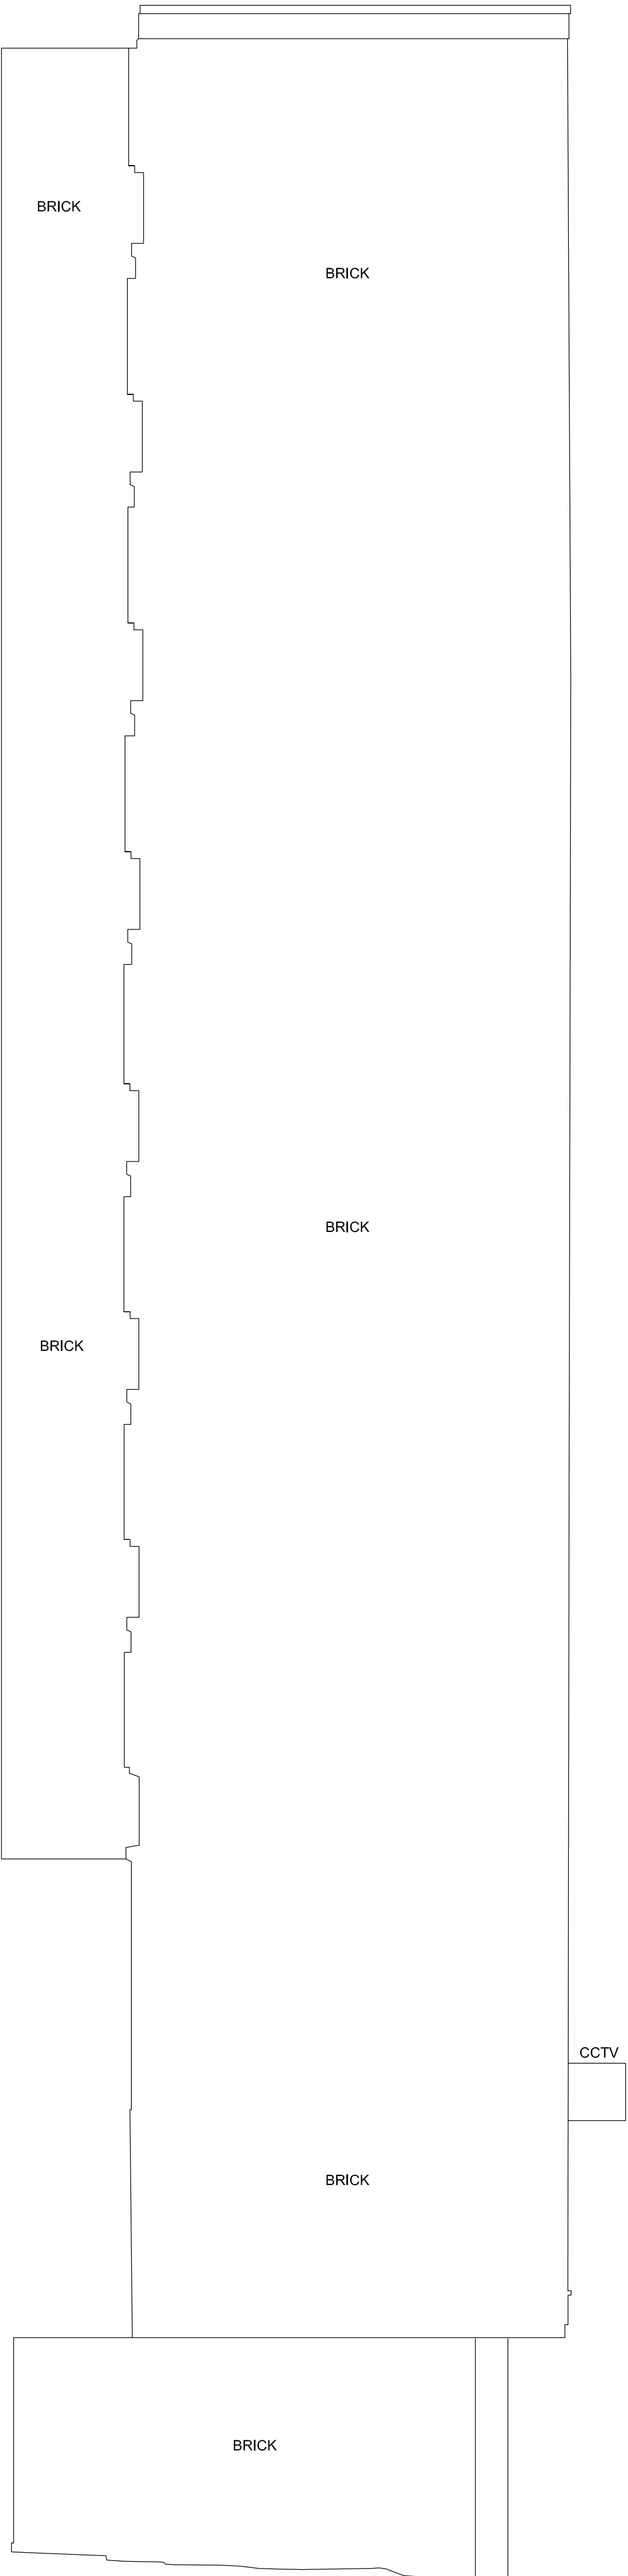

ELEVATION 3

	architectural	landscape	interiors	urban design	graphics	project services	existing elevation 3 and 8							
This drawing is copyright. Flared dimensions take preference. All dimensions to be checked on site and any discrepancy or variation reported before proceeding.	belem tower - liverpool						SCALE	DRAWN	CHECKED	DATE				
							1:50@A1 1:100@A3		gw		july2014			
							PRESTON 10 Welbeck Crescent 01772 353891 e-mail hayesarchitects@btinternet.com						Bamber Bridge Preston PR5 6ST	
							H E Y E S + C O M P A N Y							
							1830		3007					