



Do not scale this drawing or associated computer digital data, and use figured dimensions only. All dimensions are in millimetres and levels in metres unless noted otherwise. All dimensions should be checked on site prior to works commencing. Any discrepancies or items where dimensions cannot be determined should be reported to KSS. Revision clouds on drawing refer to changes against previous revision.

REVISIONS			DRWN	CHKD
REV	DATE	DESCRIPTION		
P1	13.03.20	DRAFT-PLANNING ISSUE	AP	JF
P2	26.03.20	PLANNING ISSUE	JTT	JT


#### GENERAL NOTES AND LEGEND

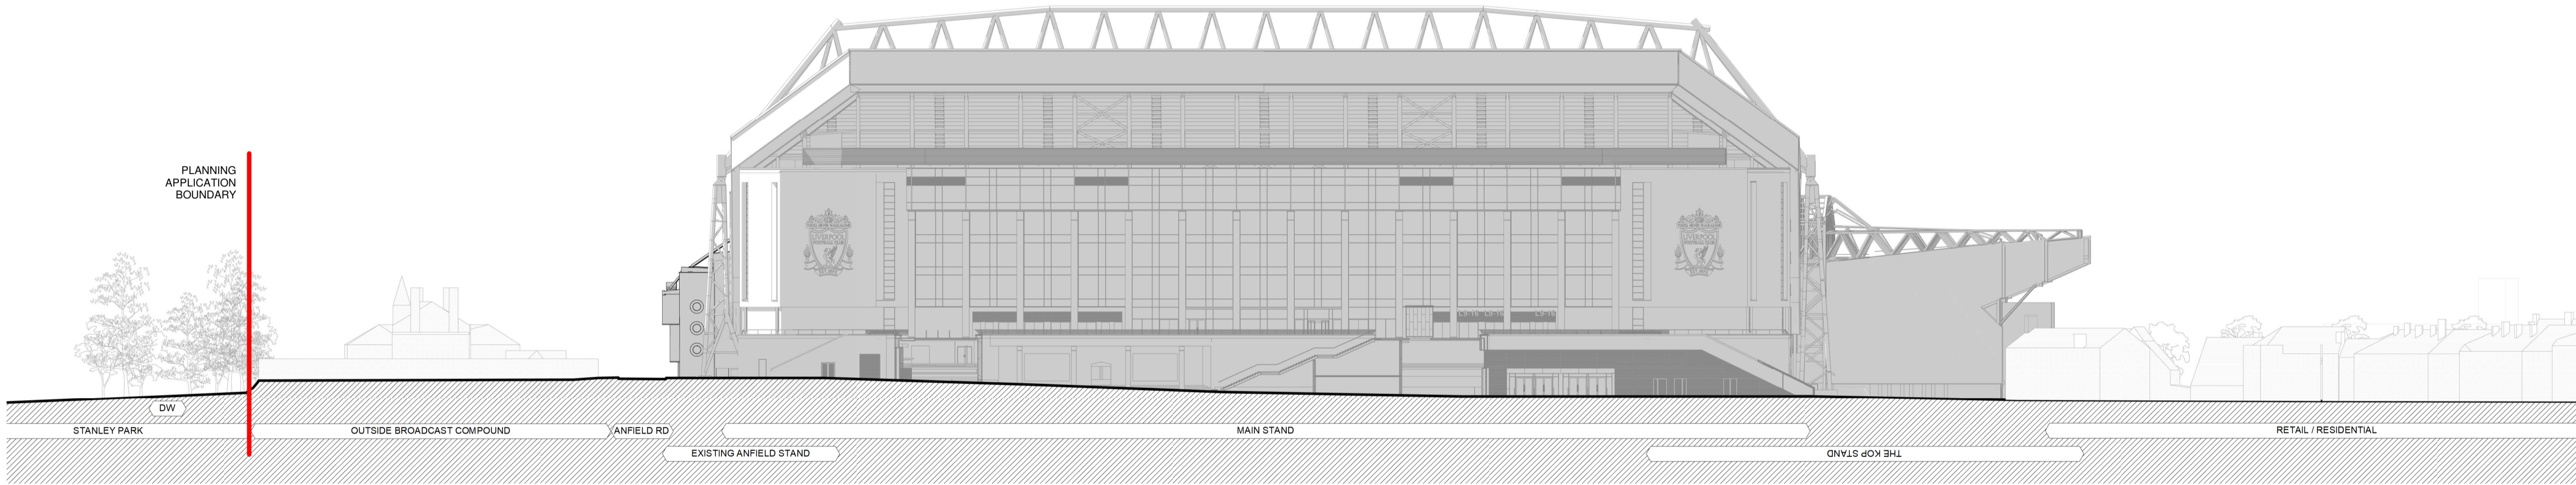

1 EXISTING NORTH-WEST SITE ELEVATION  
1 : 500

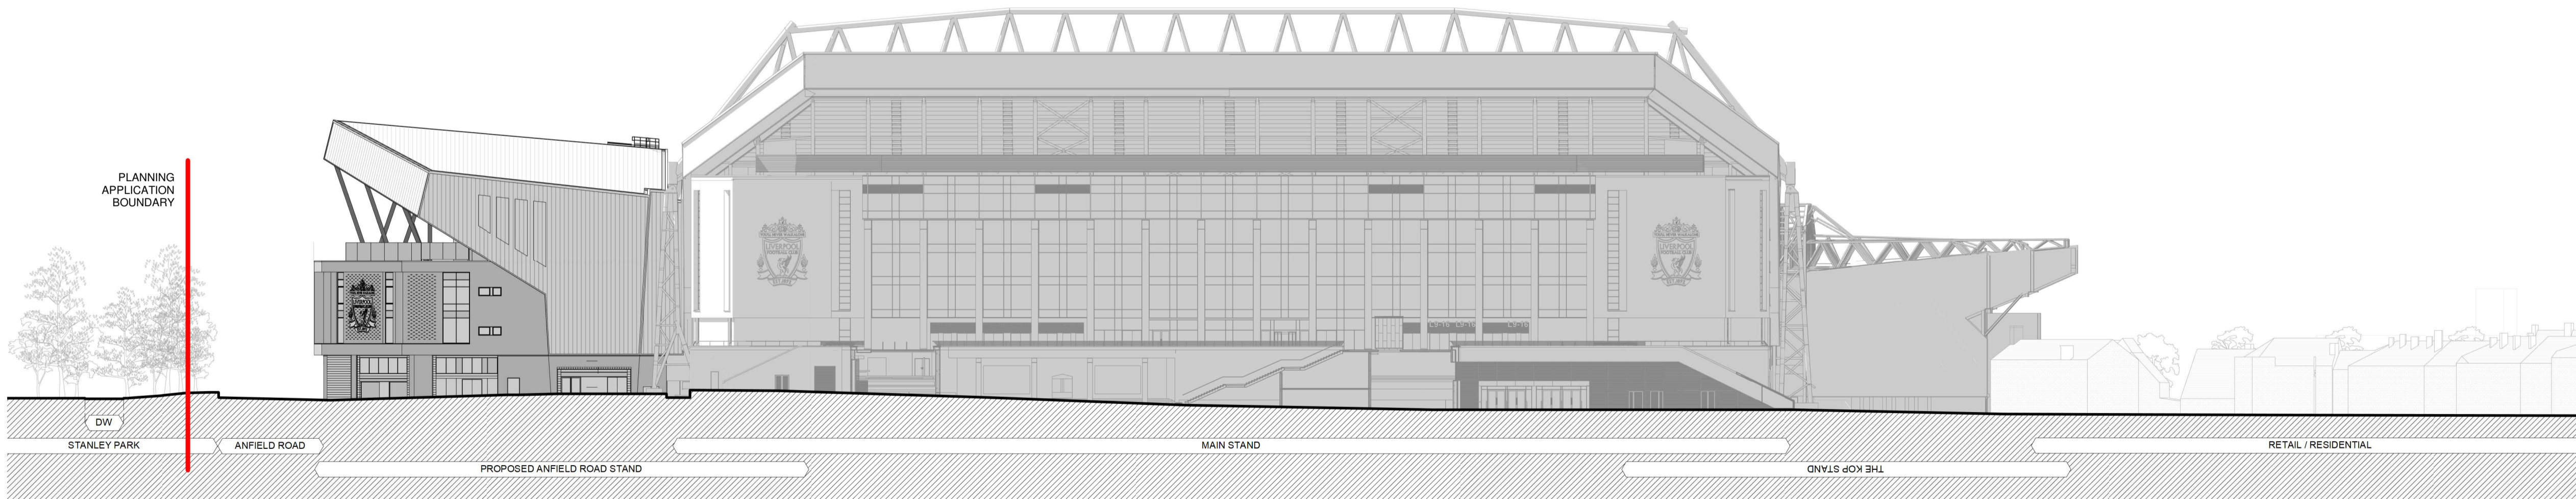

2 PROPOSED NORTH-WEST SITE ELEVATION  
1 : 500

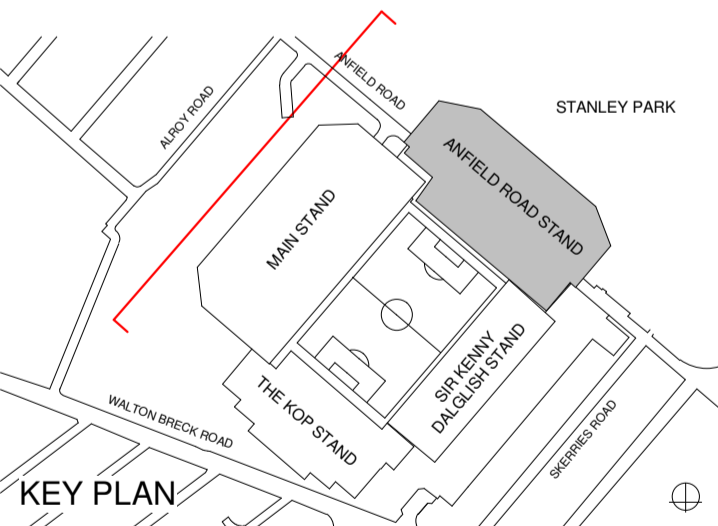

**KSS** London 1 James Street London W1U 1DR  
Kent 7 Bighs Walk Sevenoaks TN13 1DB  
KSSGROUP.COM T: +44 (0)20 7907 2222

CLIENT  
**LIVERPOOL FOOTBALL CLUB**  
PROJECT  
**ANFIELD ROAD STAND EXPANSION**  
TITLE  
**EXISTING & PROPOSED NORTH-WEST SITE ELEVATION**

**Suitability codes to BS1192:**  
S0 WIP, S1 Suitable for Coordination, S2 Suitable for Information, S3 Suitable for Review & Comment, S4 Suitable for Stage Approval, S6 Suitable for PM Authorisation, S7 Suitable for AIM Authorisation, D1 Suitable for Costing, D2 Suitable for Tender, D3 Suitable for Contractor Design, D4 Suitable for Manufacture/Procurement, A1, A2, A3,A2056, A2057