




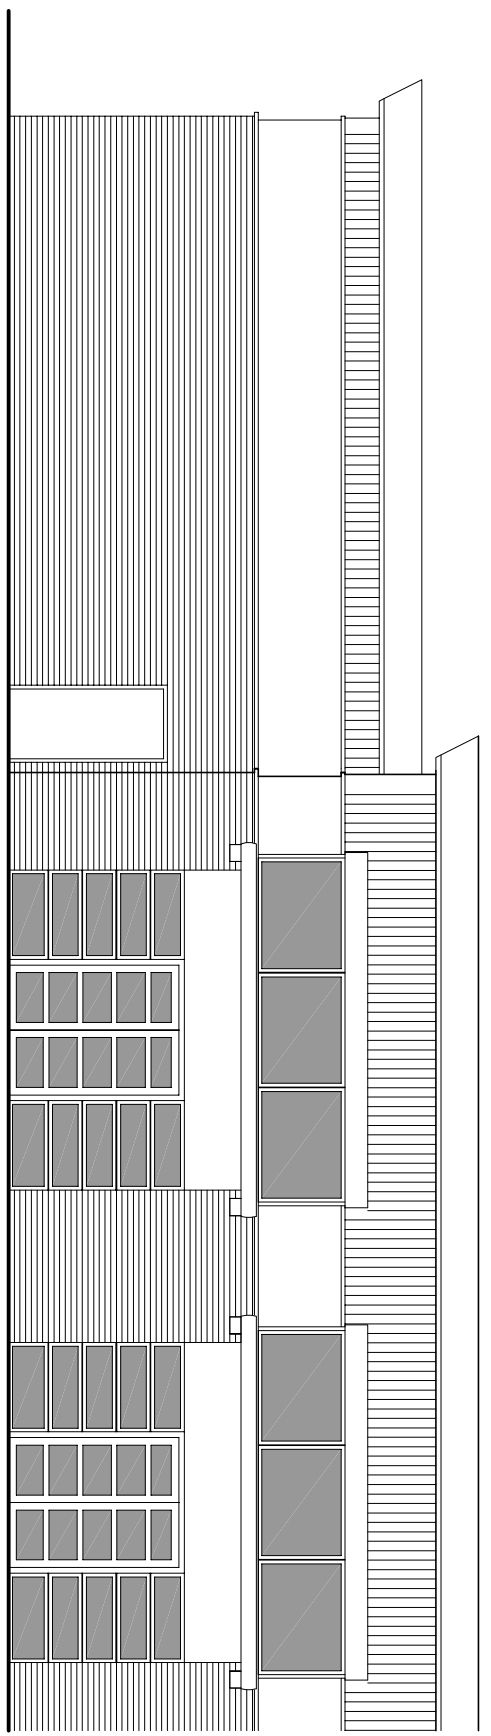


ELEVATION A

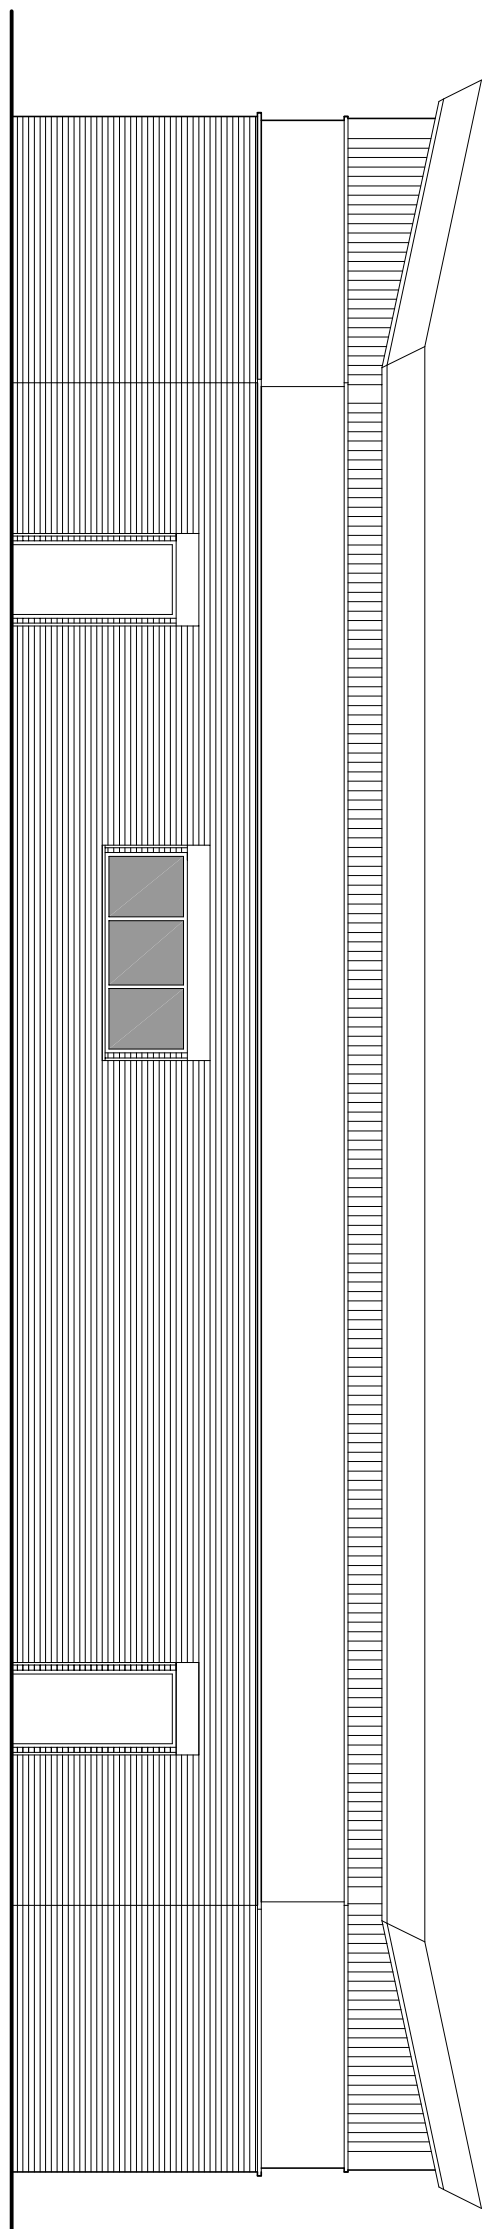


ELEVATION B

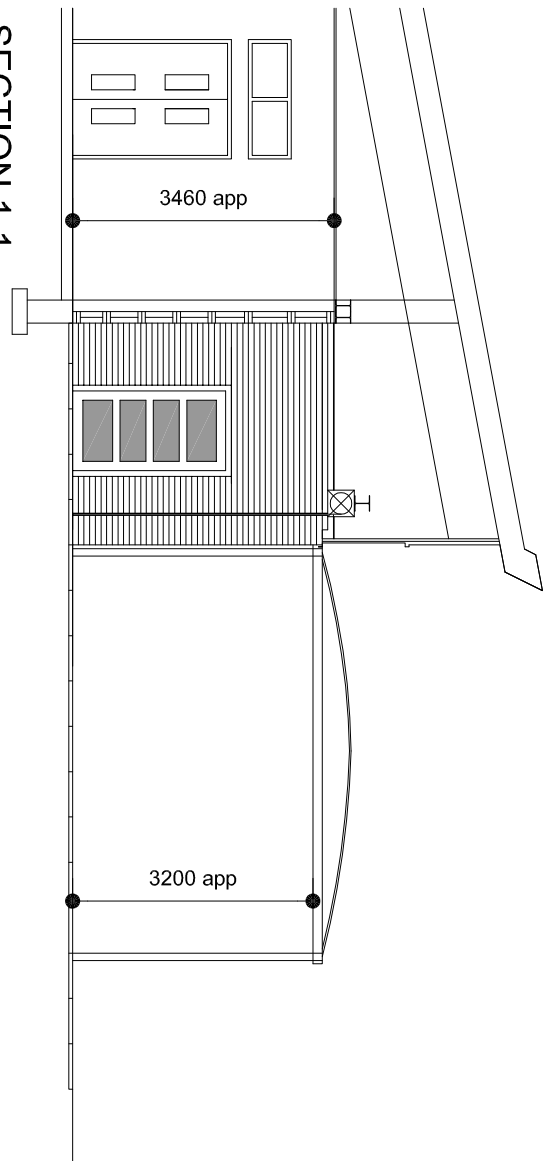


SECTION 1-1

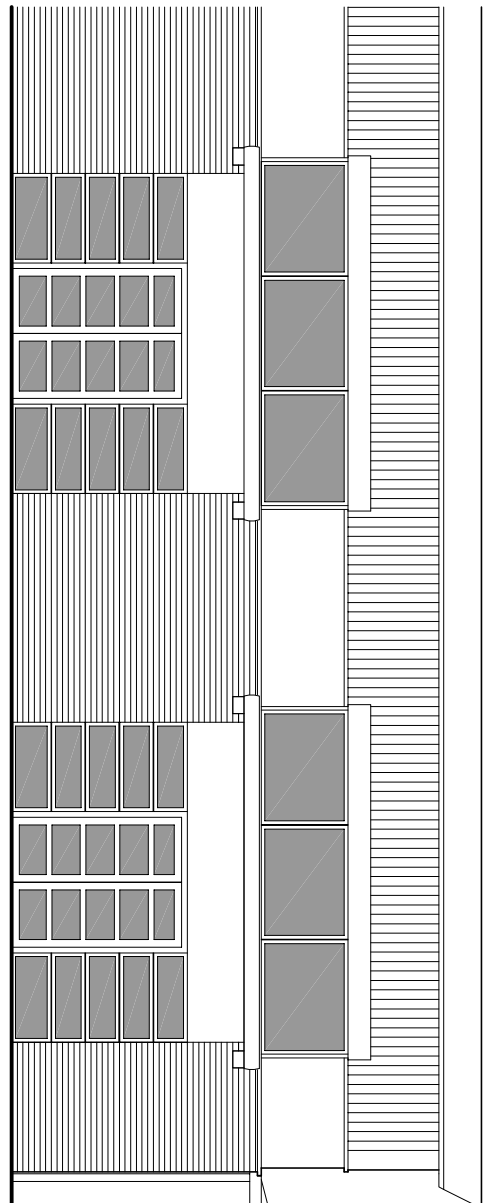


ELEVATION A

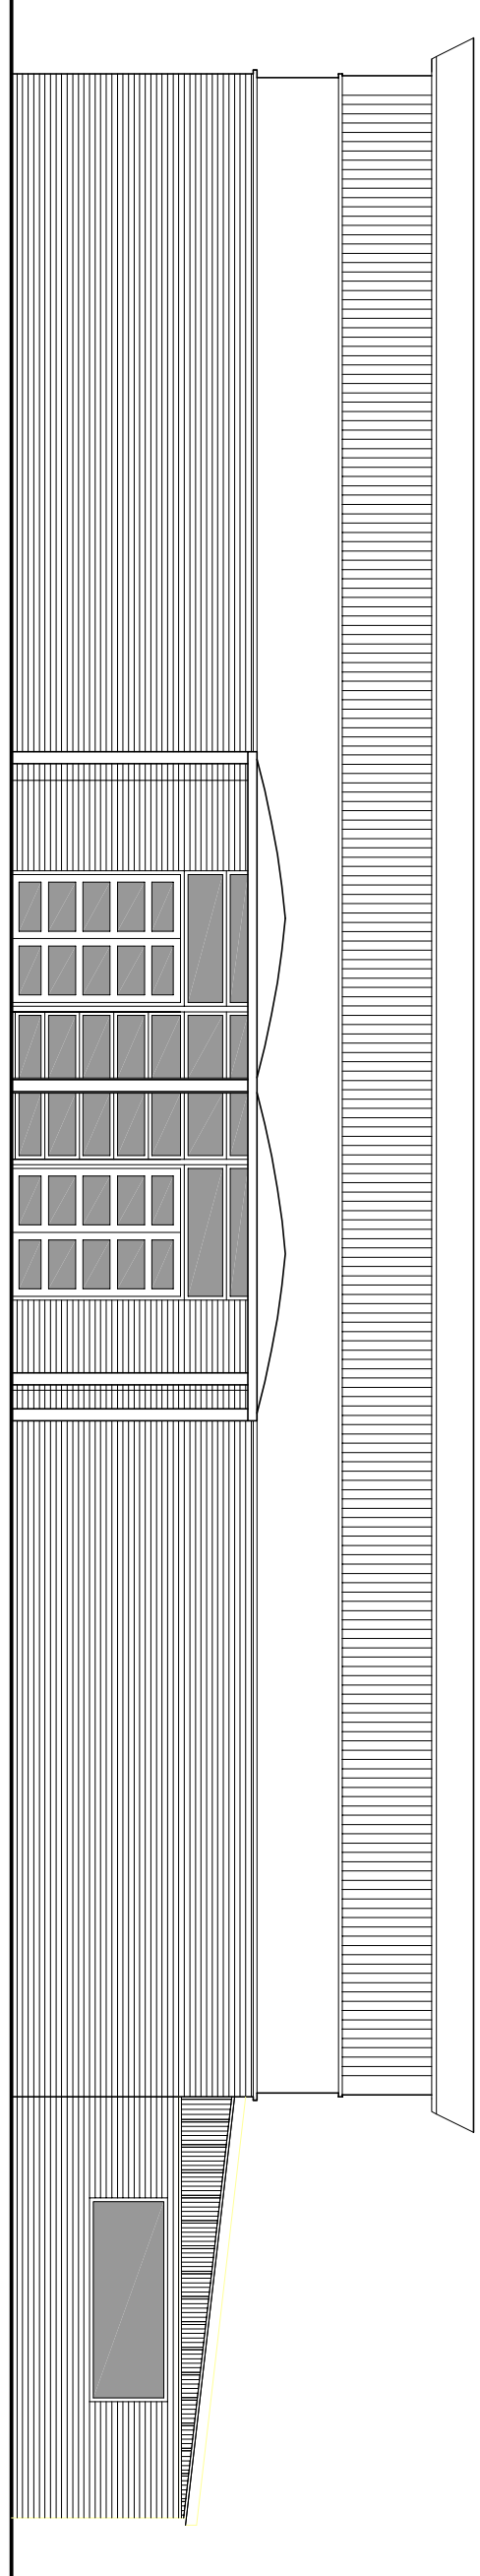


ELEVATION B

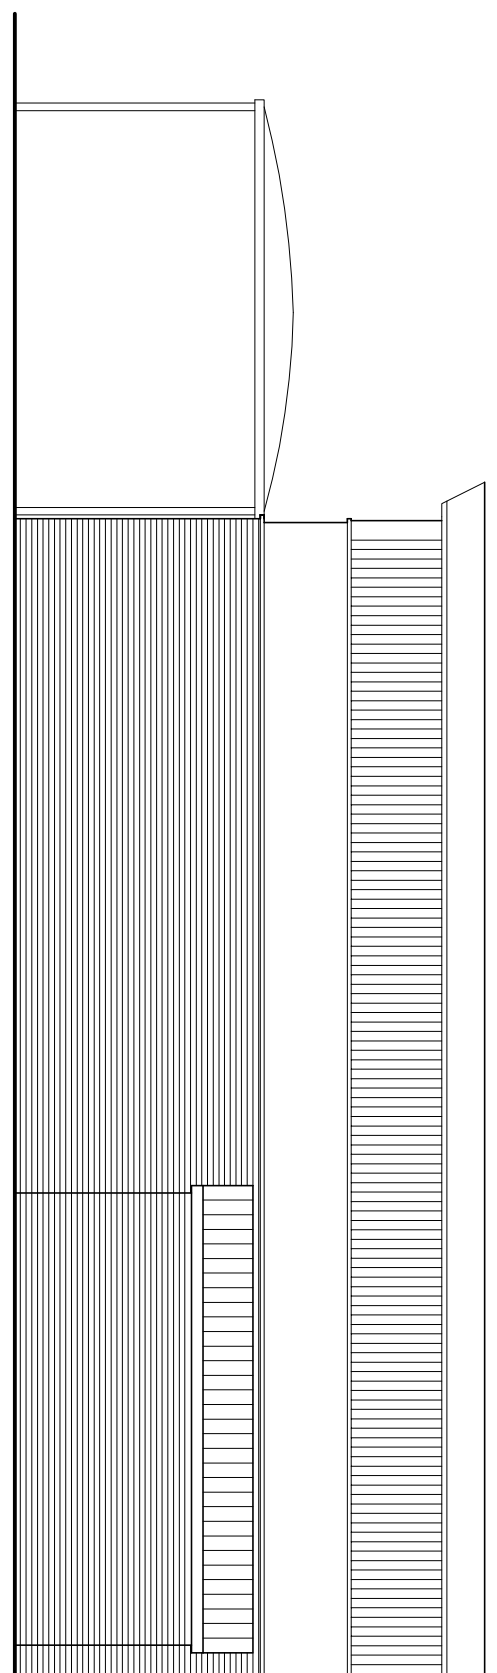

ELEVATION C

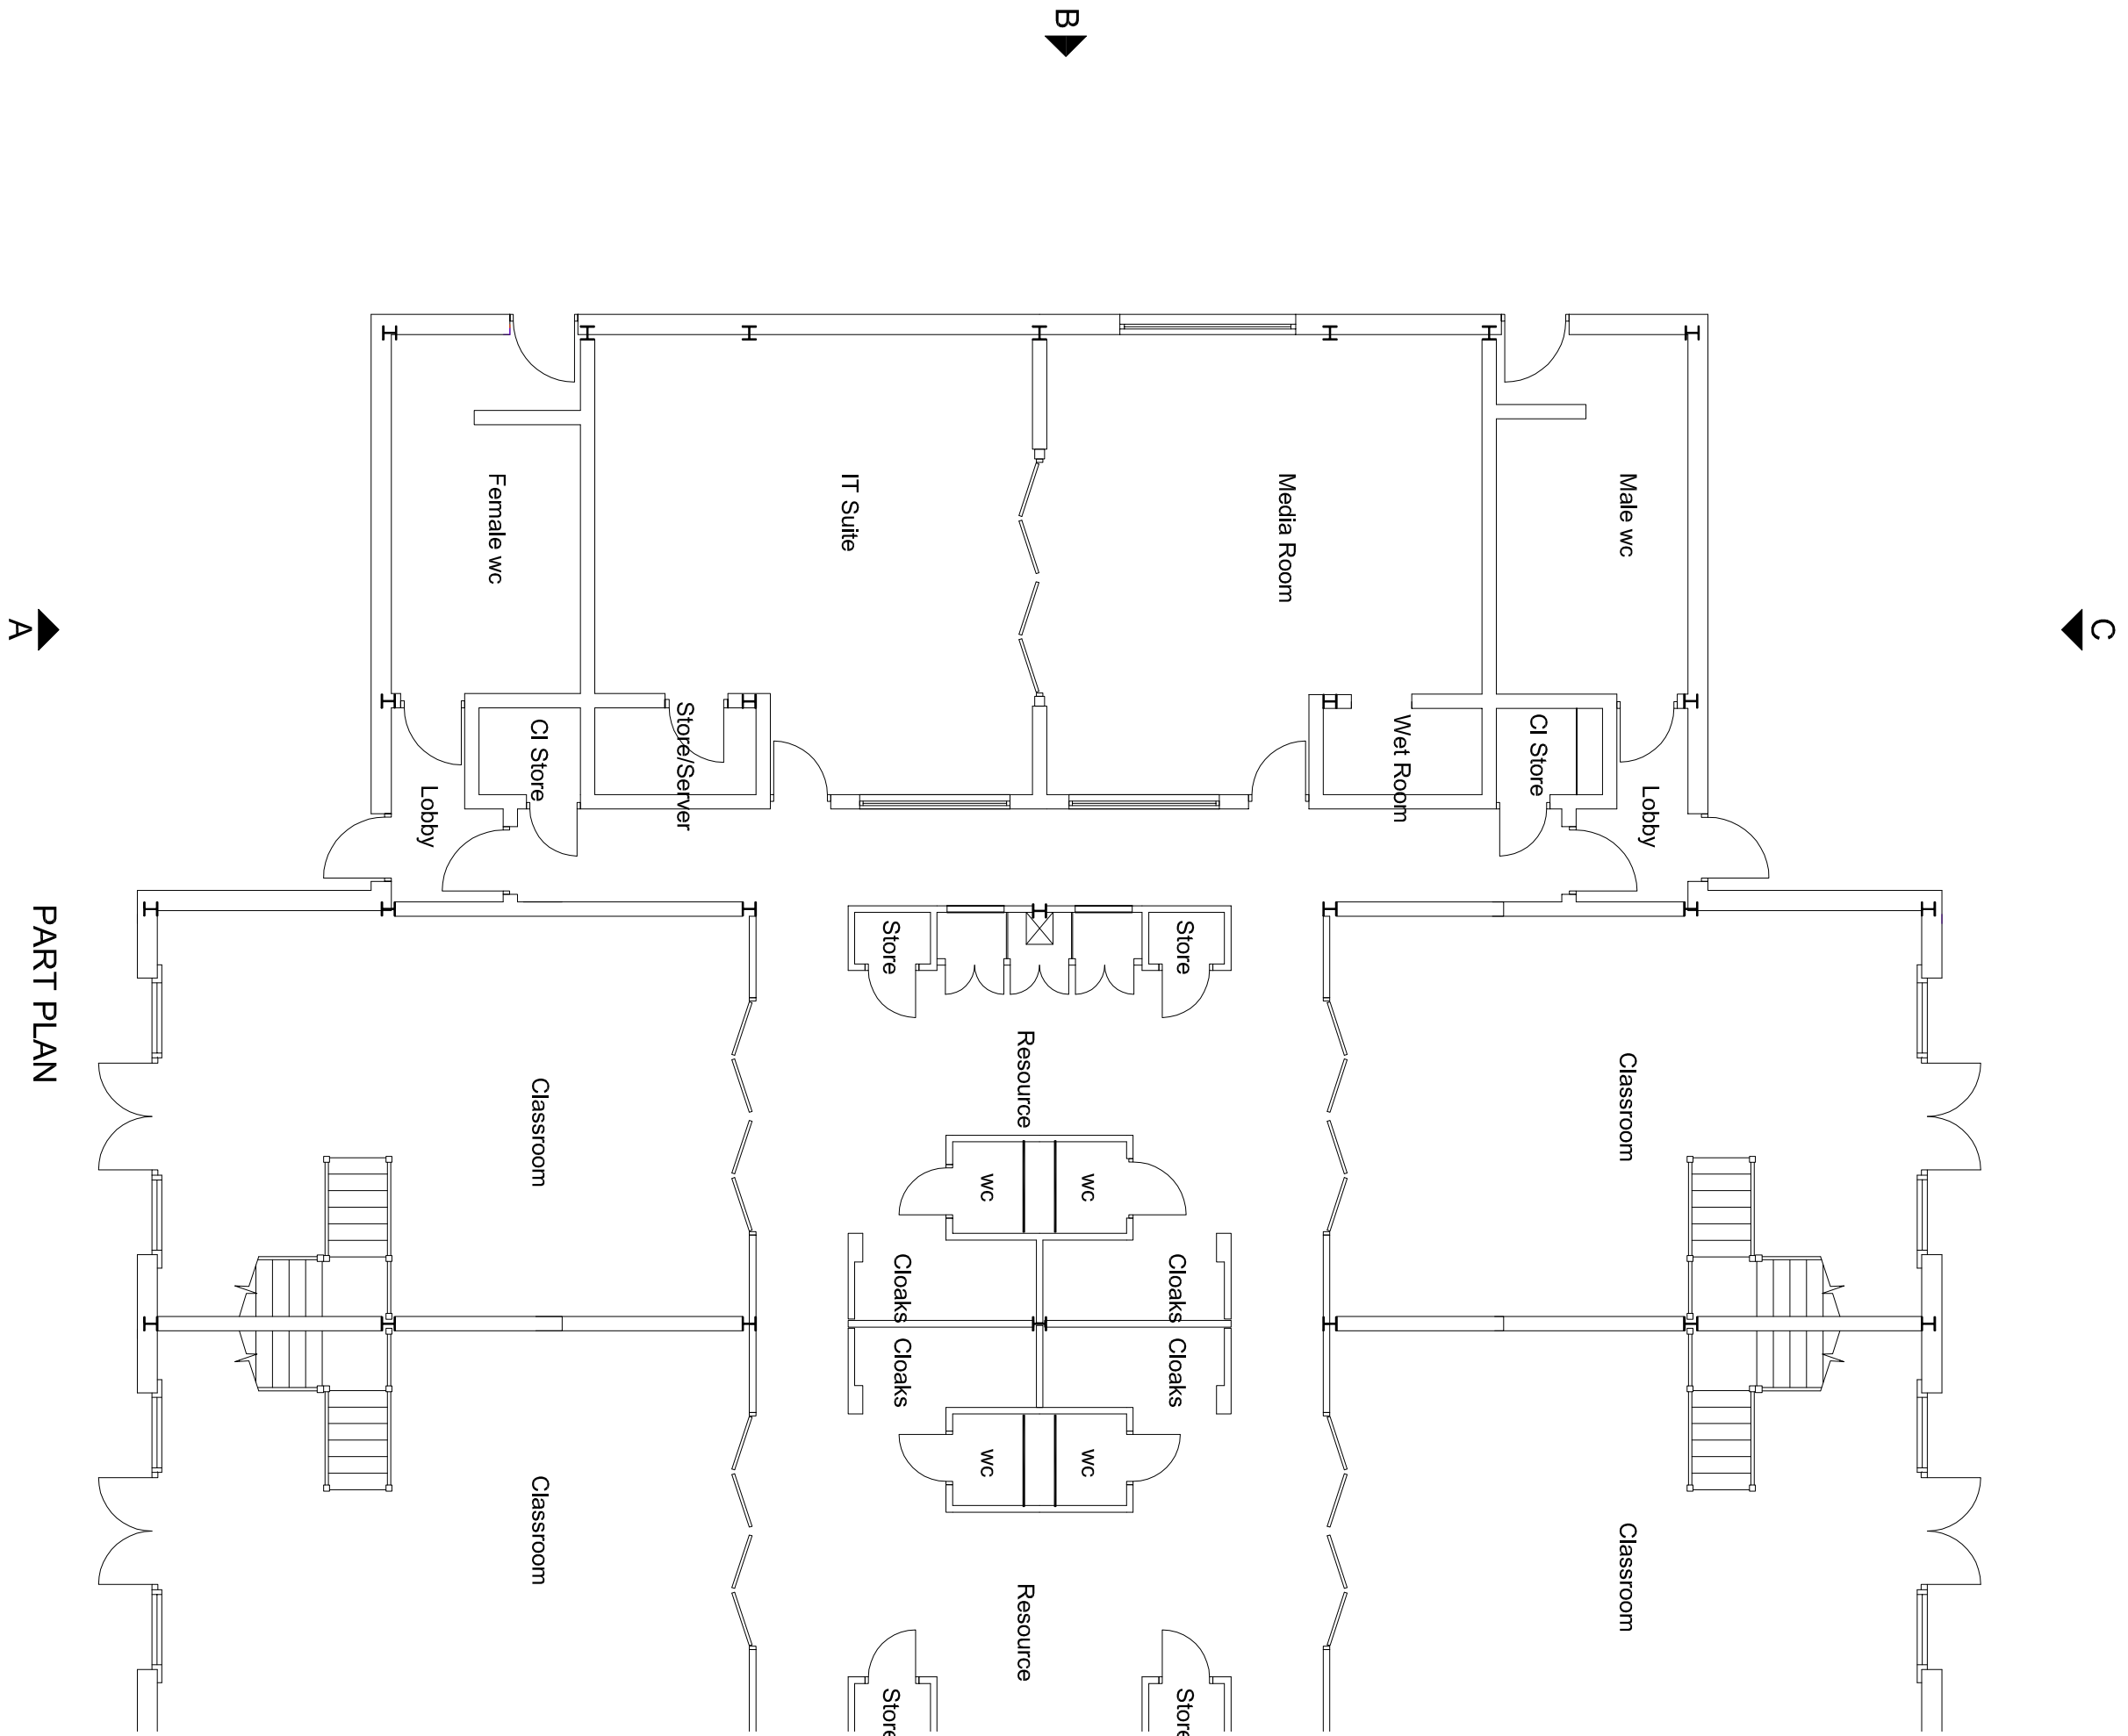


PART PLAN

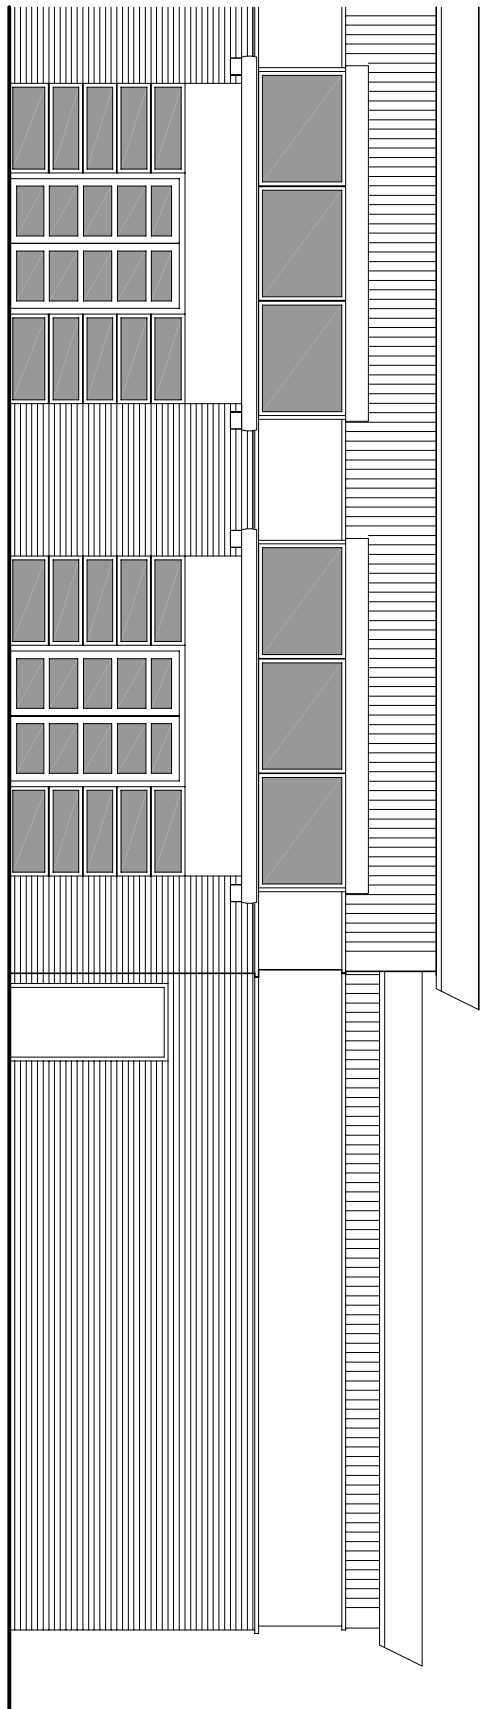

ELEVATION C

AREA 'A' AS EXISTING

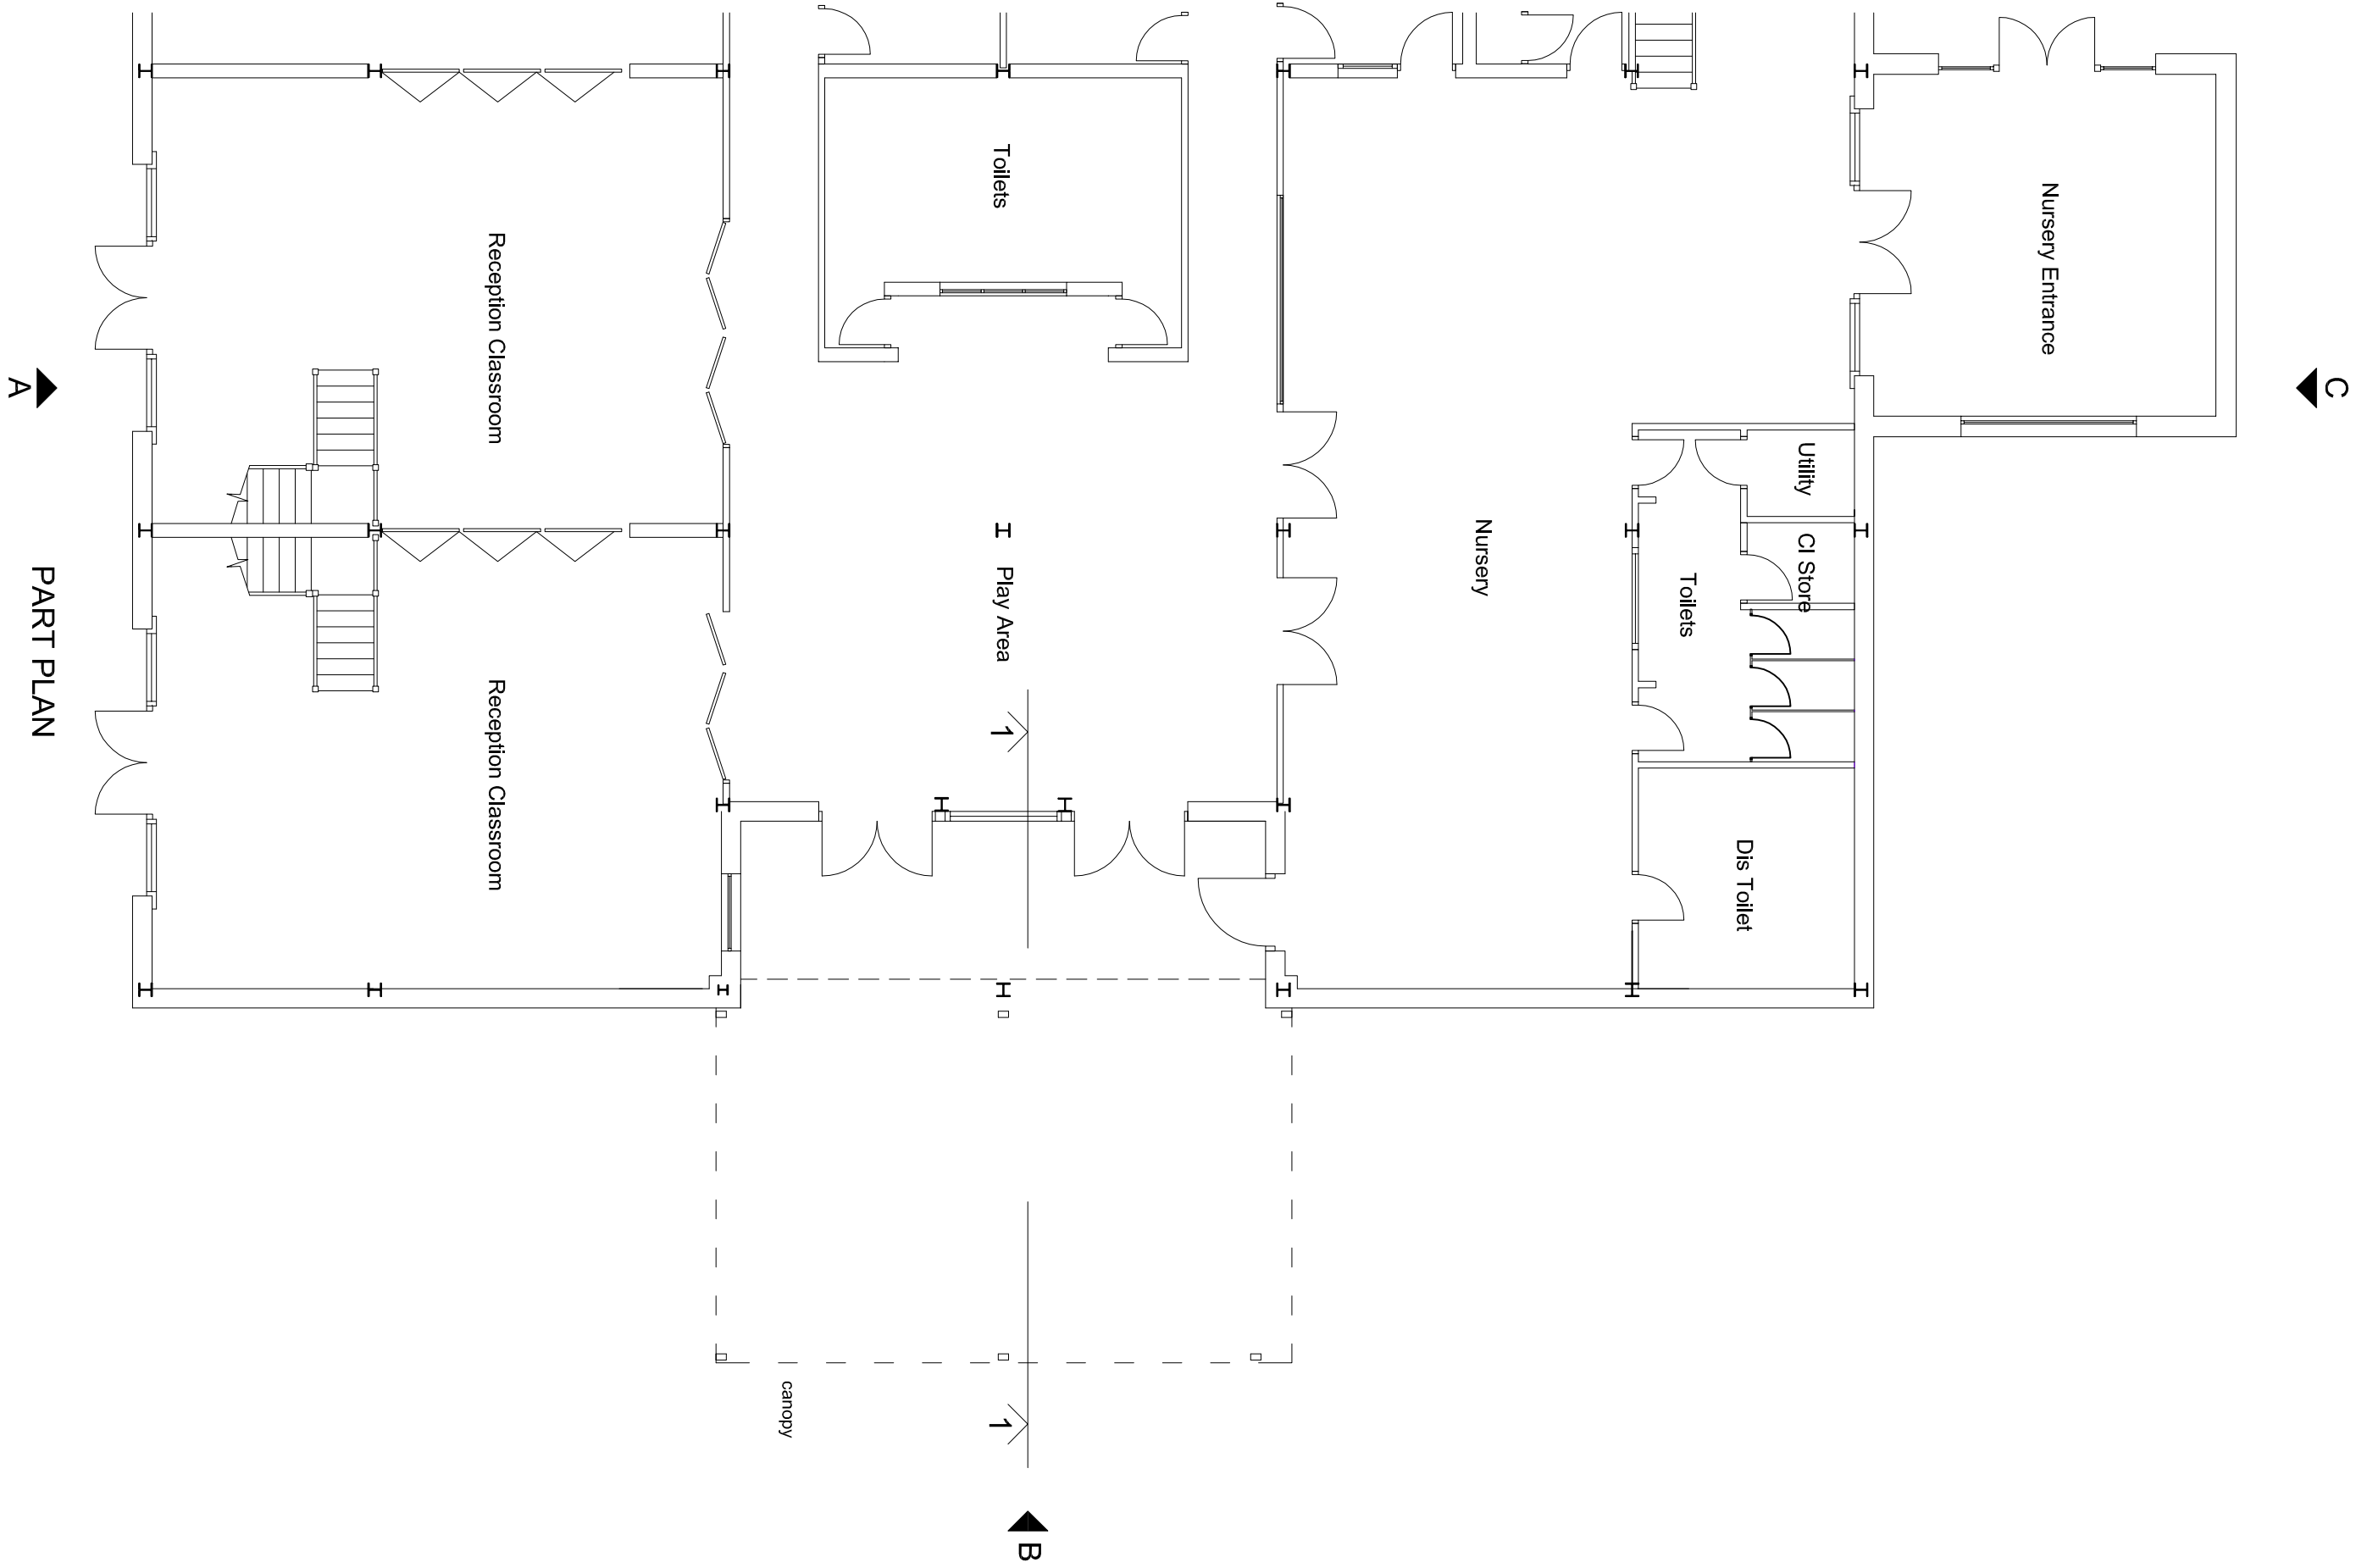

PART PLAN

AREA 'B' AS EXISTING

AREA 'A' & AREA 'B' AS EXISTING