


mothercare
early learning centre

Existing Front elevation (Mid terrace) 1:100 @ A1



Existing Rear elevation (Mid terrace) 1:100 @ A1

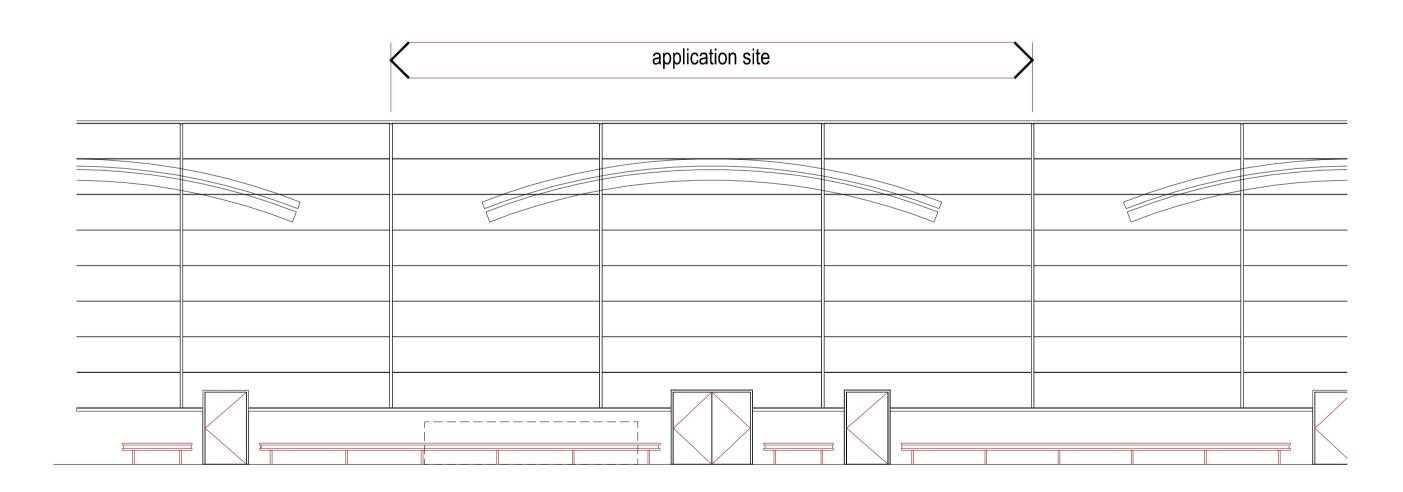