


GENERAL NOTE

DO NOT SCALE FROM THIS DRAWING

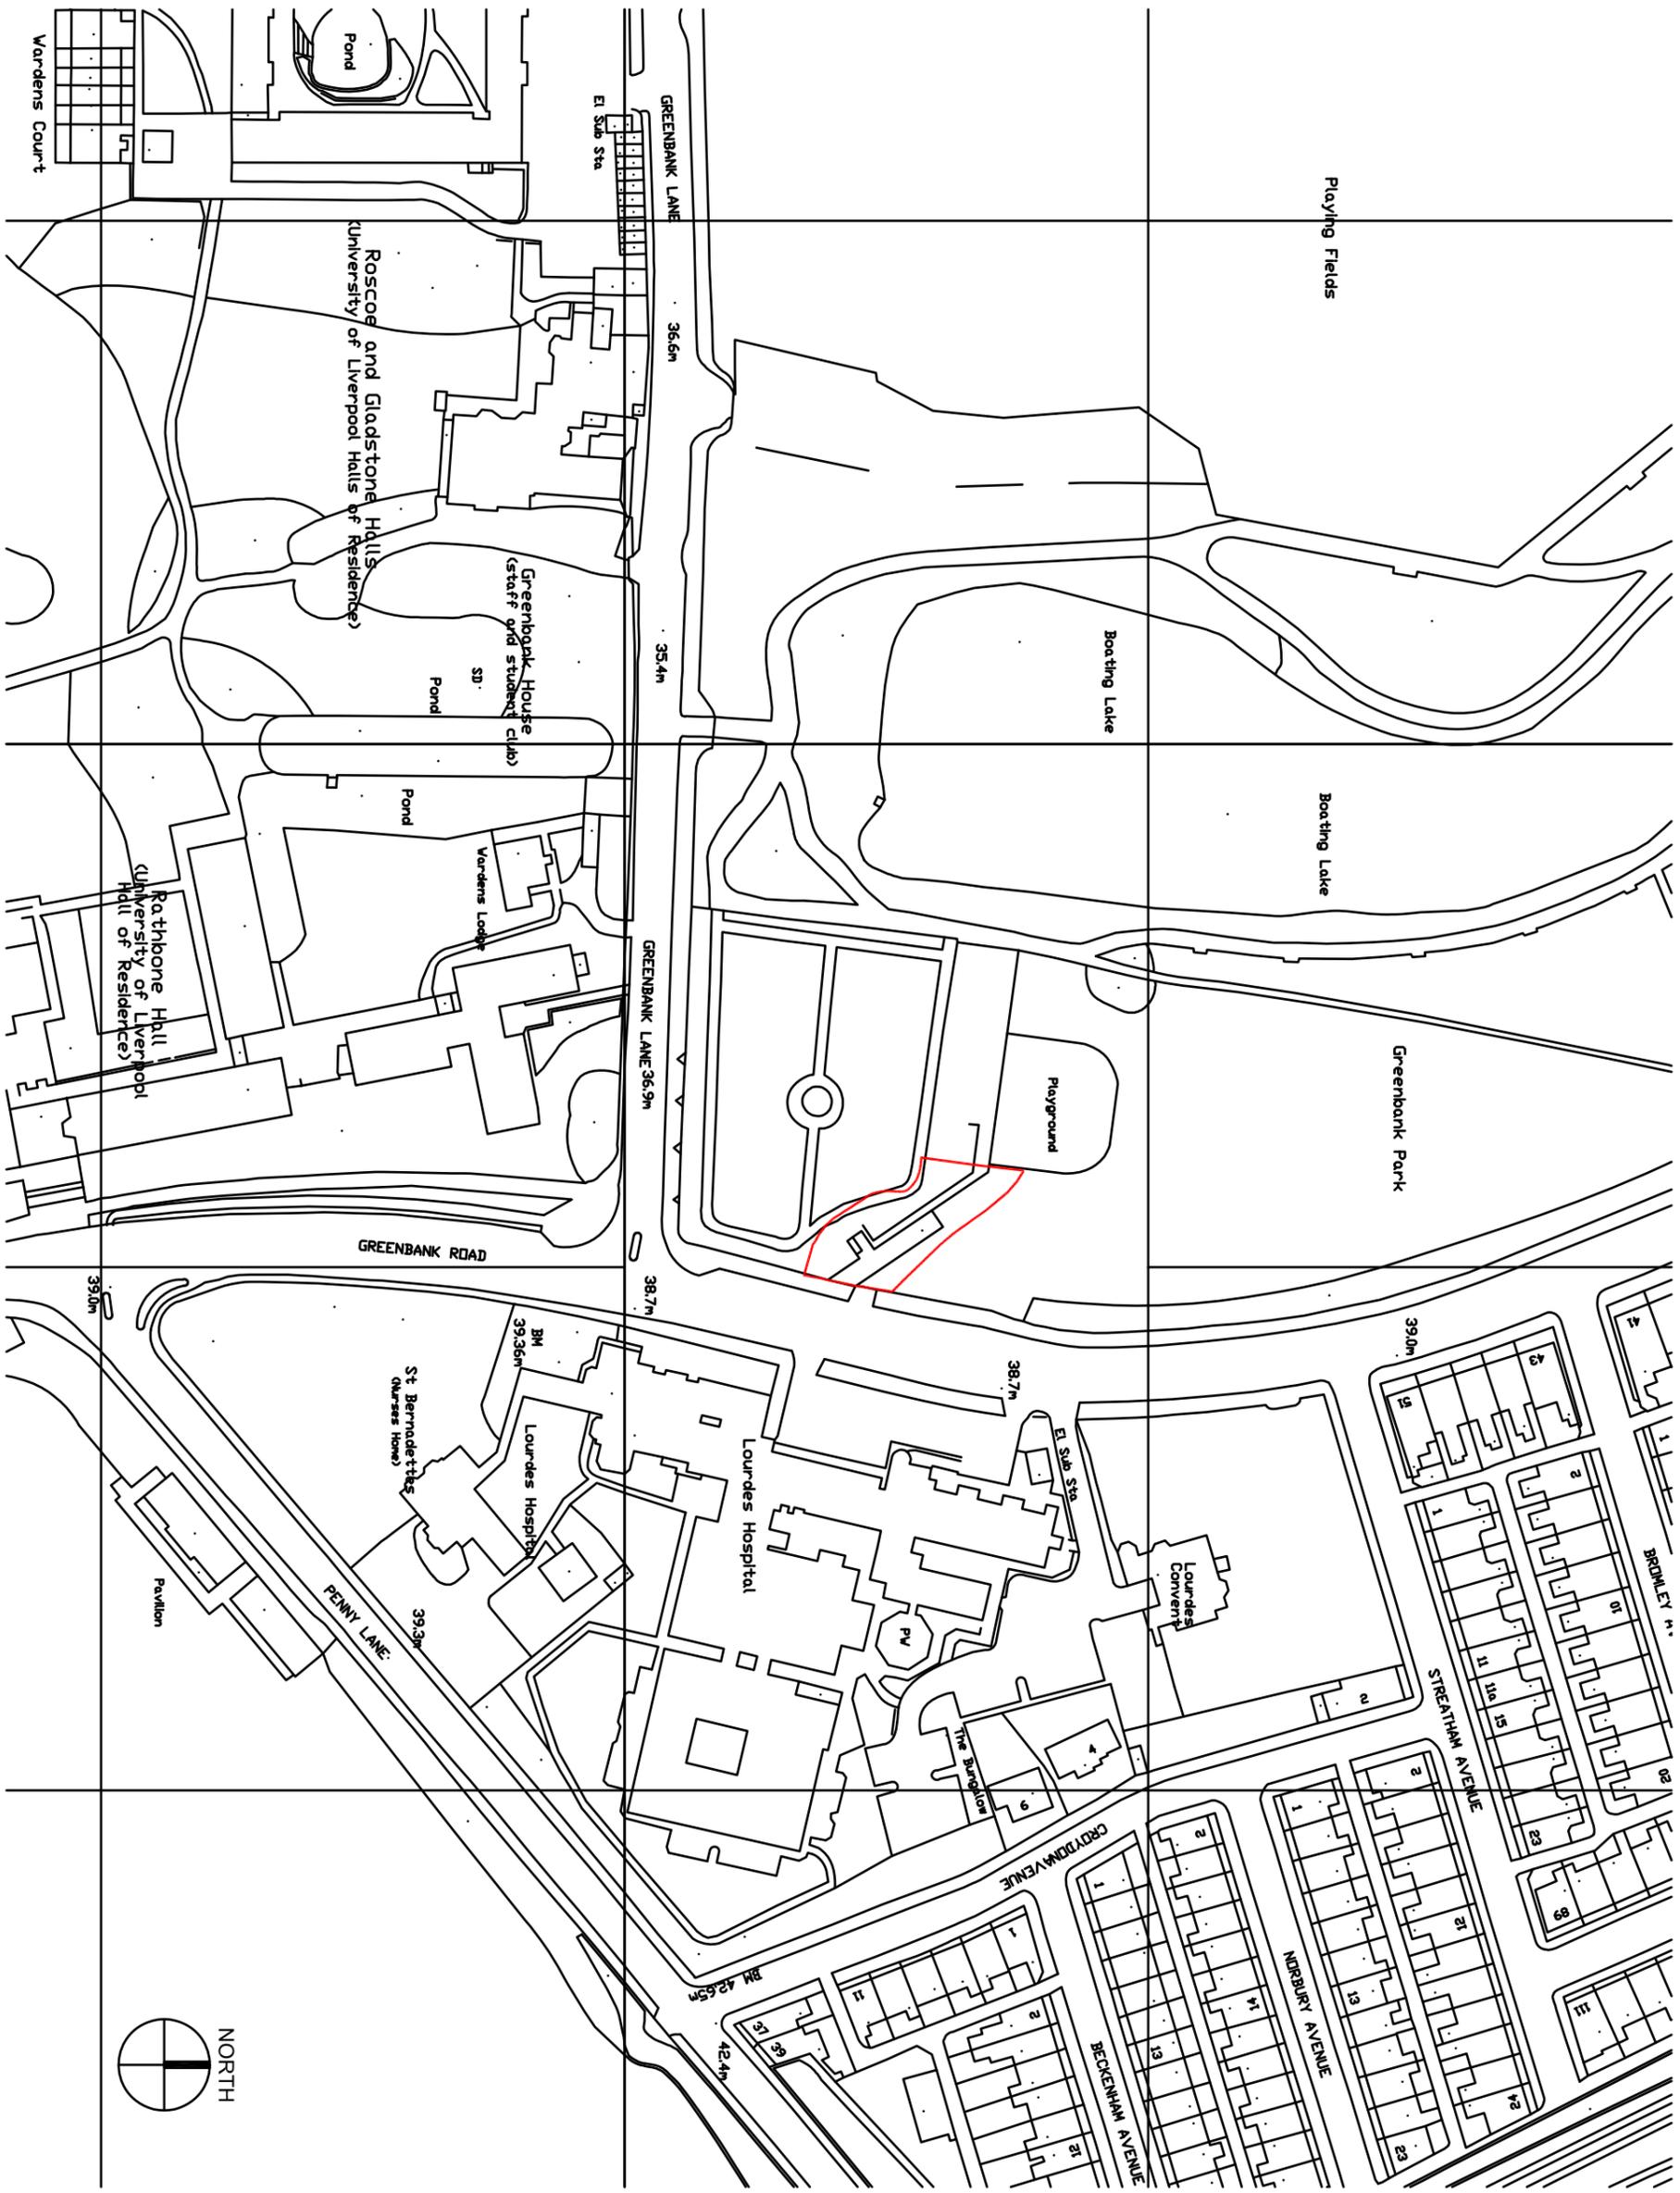

Rev/Description	Date	By	CHK'd
REVISIONS			

purpose **PLANNING**

Cass associates
 architecture
 masterplanning
 planning
 landscape
 ecology

Studio 104, The Flag Factory, 82 Wood Street, Liverpool L1 4DQ
 E: info@cassassociates.co.uk F: +44 (0)151 707 0332
 E: info@liverpool.cassassociates.co.uk T: +44 (0)151 707 0332

client
K. PERRYMAN

project
**THE WATERING CAN
 GREENBANK PARK**

drawing title
LOCATION PLAN

scale @ A3	1:1250	1283-201
date	07.01.21	
dwn	AW	chk'd RR