




WILDSTONE

22 Berghem Mews
Blythe Road
London
W14 0HN
www.wildstone.co.uk
020 7313 9571

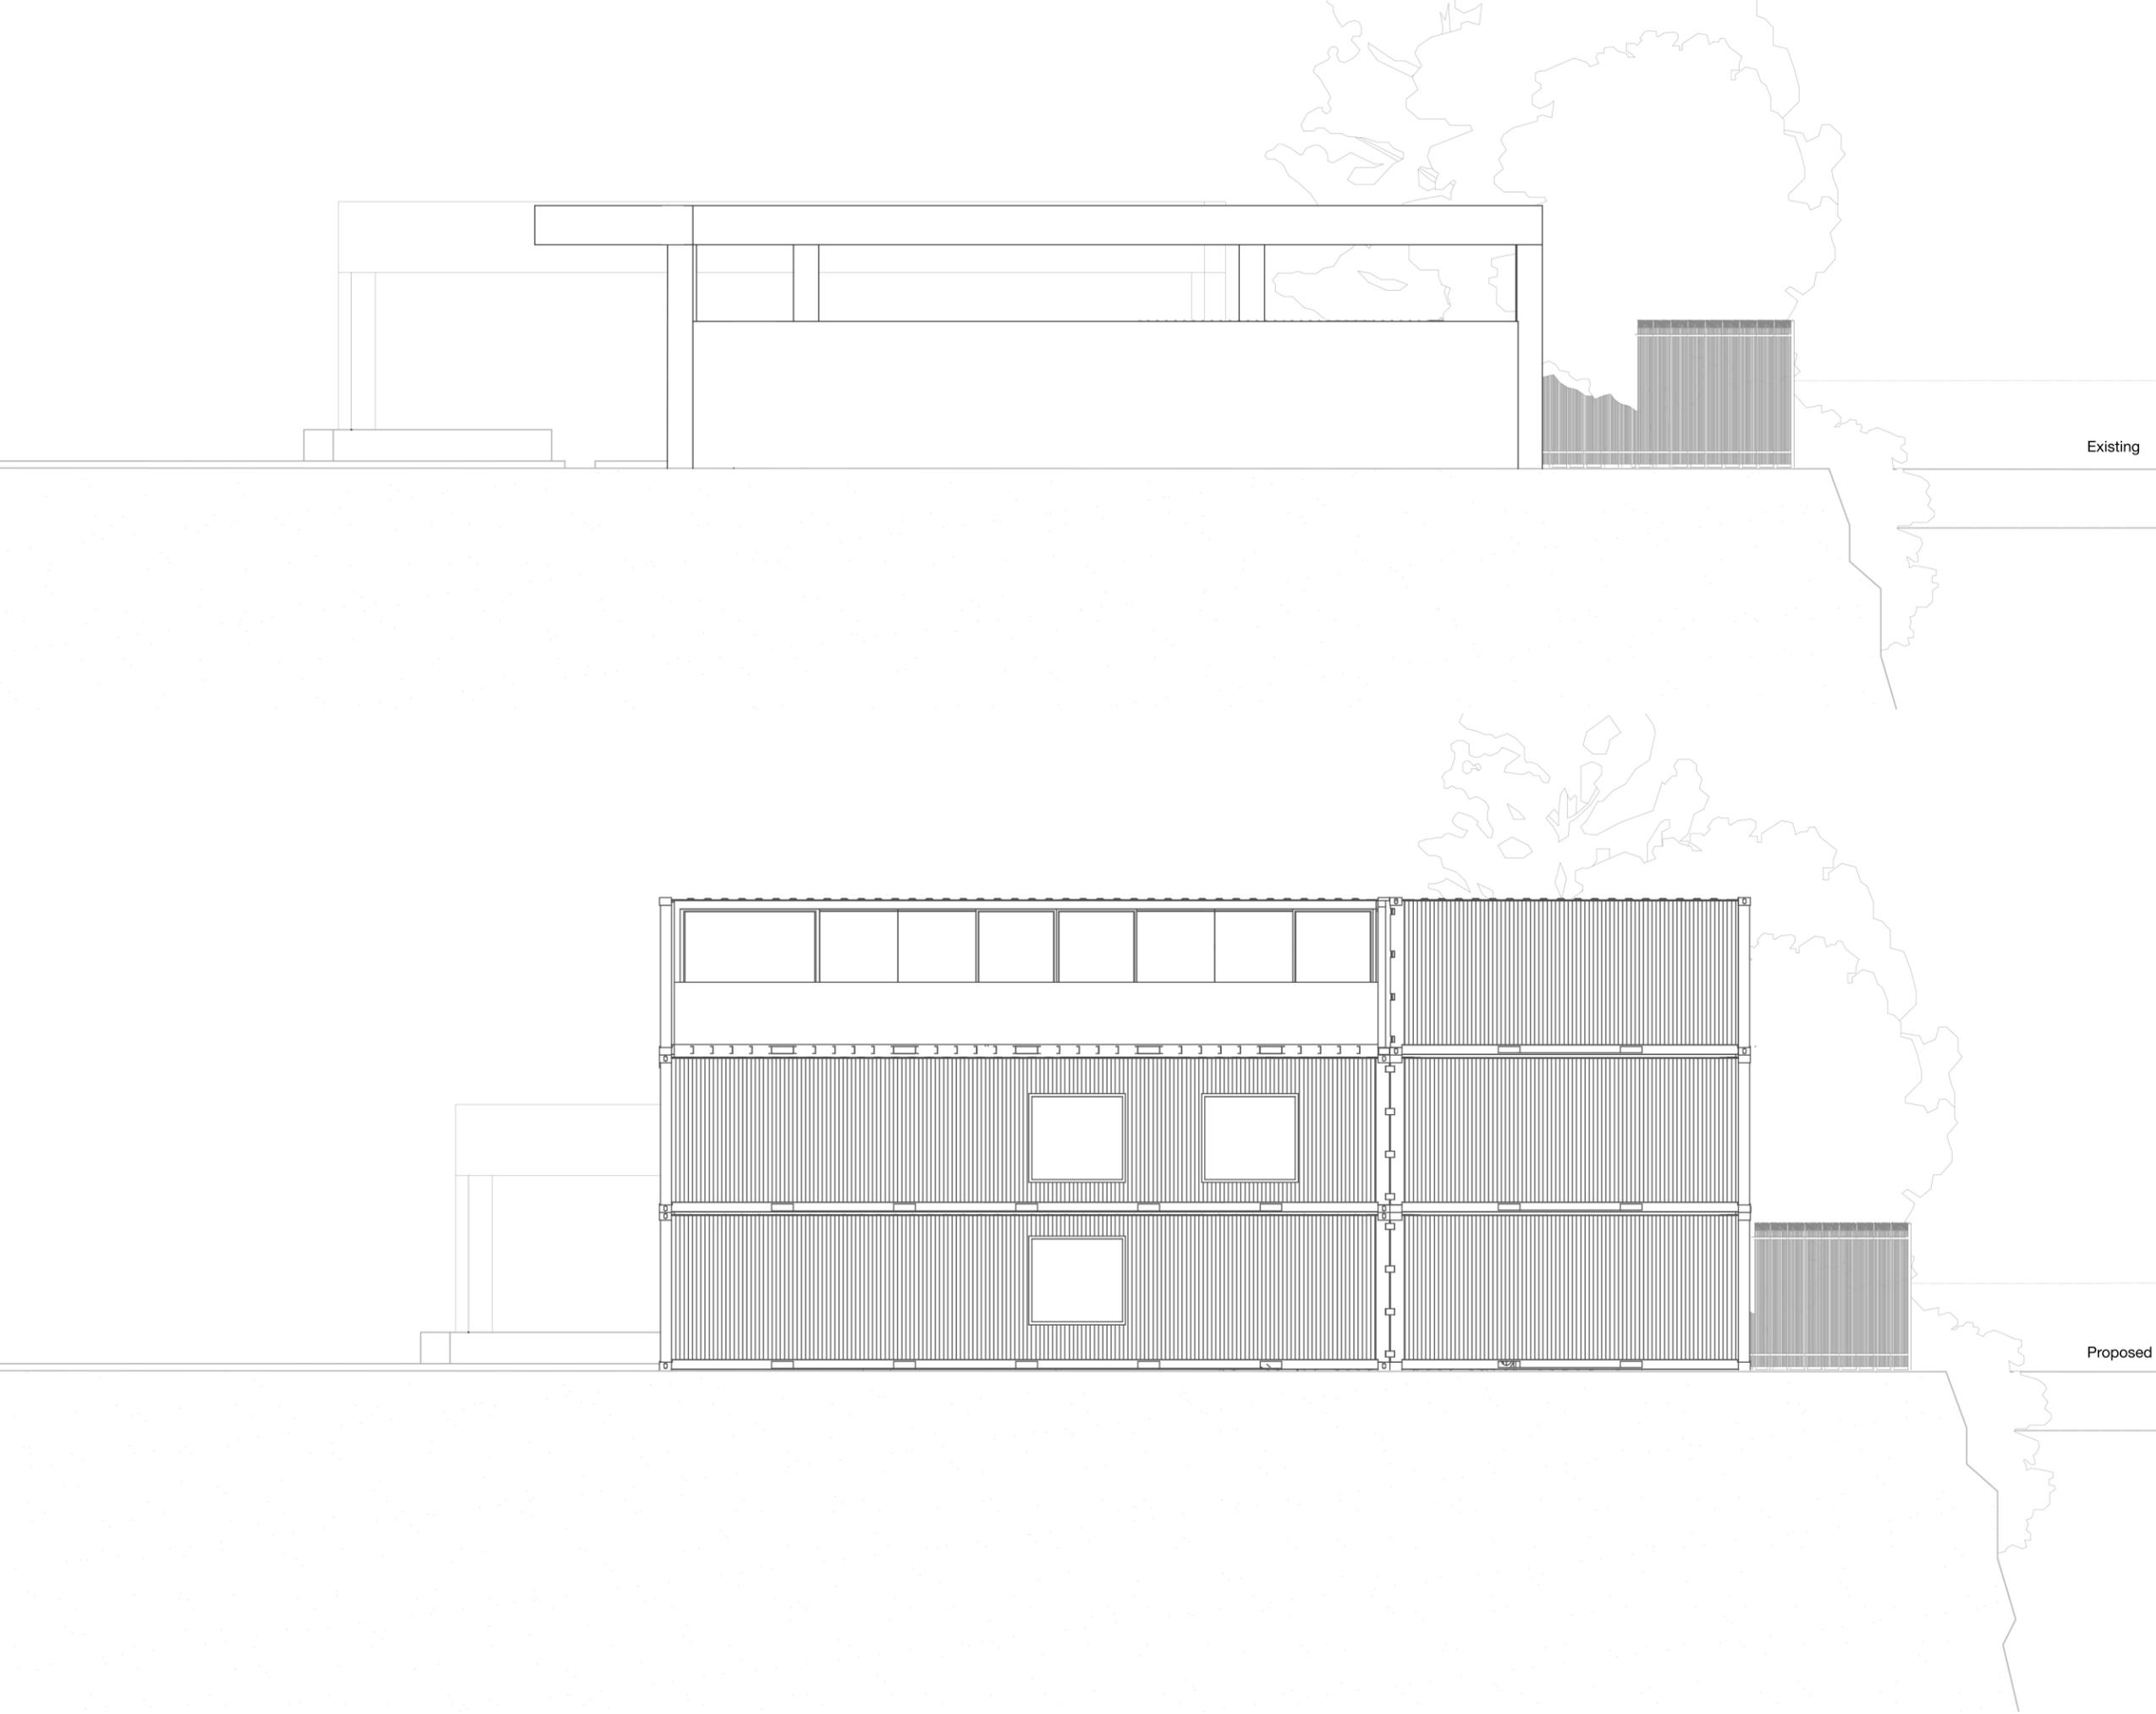

Existing

Proposed

Title
B-B Elevation

Project
32 Bowring Park Road

Client
Wildstone

Job No. 4955 **Issued** 20/10/16

Drawn By UT **Checked By** CB

Signed By **Scale** 1:100 @ A3

Key
— Screen

All information is to be checked on site for accuracy and fit. Only drawings with WD status with the most recent revision are to be used for construction. Report any discrepancies and omissions to Wildstone

