



ARC ENVIRONMENTAL LTD

Solum House
Unit 1 Elliott Court
St. John's Road
Meadowfield
Durham, DH7 8PN
Tel: (0191) 378 6380
Fax: (0191) 378 0494
e-mail: admin@arc-environmental.com
web: www.arc-environmental.com

The contractor shall check all dimensions on site before commencement of any works. No dimensions to be scaled off this drawing.
© Copyright Reserved

LEGEND	
	APPROXIMATE TOTAL SITE BOUNDARY
	AREA OF PROPOSED DEVELOPMENT

rev.	date	amendments	drawn	chckd


Client:
ADEPT CONSULTING ENGINEERS LTD

Project Title:
Proposed Commercial Development
Hercules Drive
Speke, Liverpool, L24 8AD

Drawing Title:
Proposed Development Layout Plan

Scale at A3: 1:1250 @ A3	Date: 28.04.13	Drawn by: P.D	Approved by: A.J.H
-----------------------------	-------------------	------------------	-----------------------

Job Ref: 13-249	Drg no: —	Rev: —
--------------------	--------------	-----------

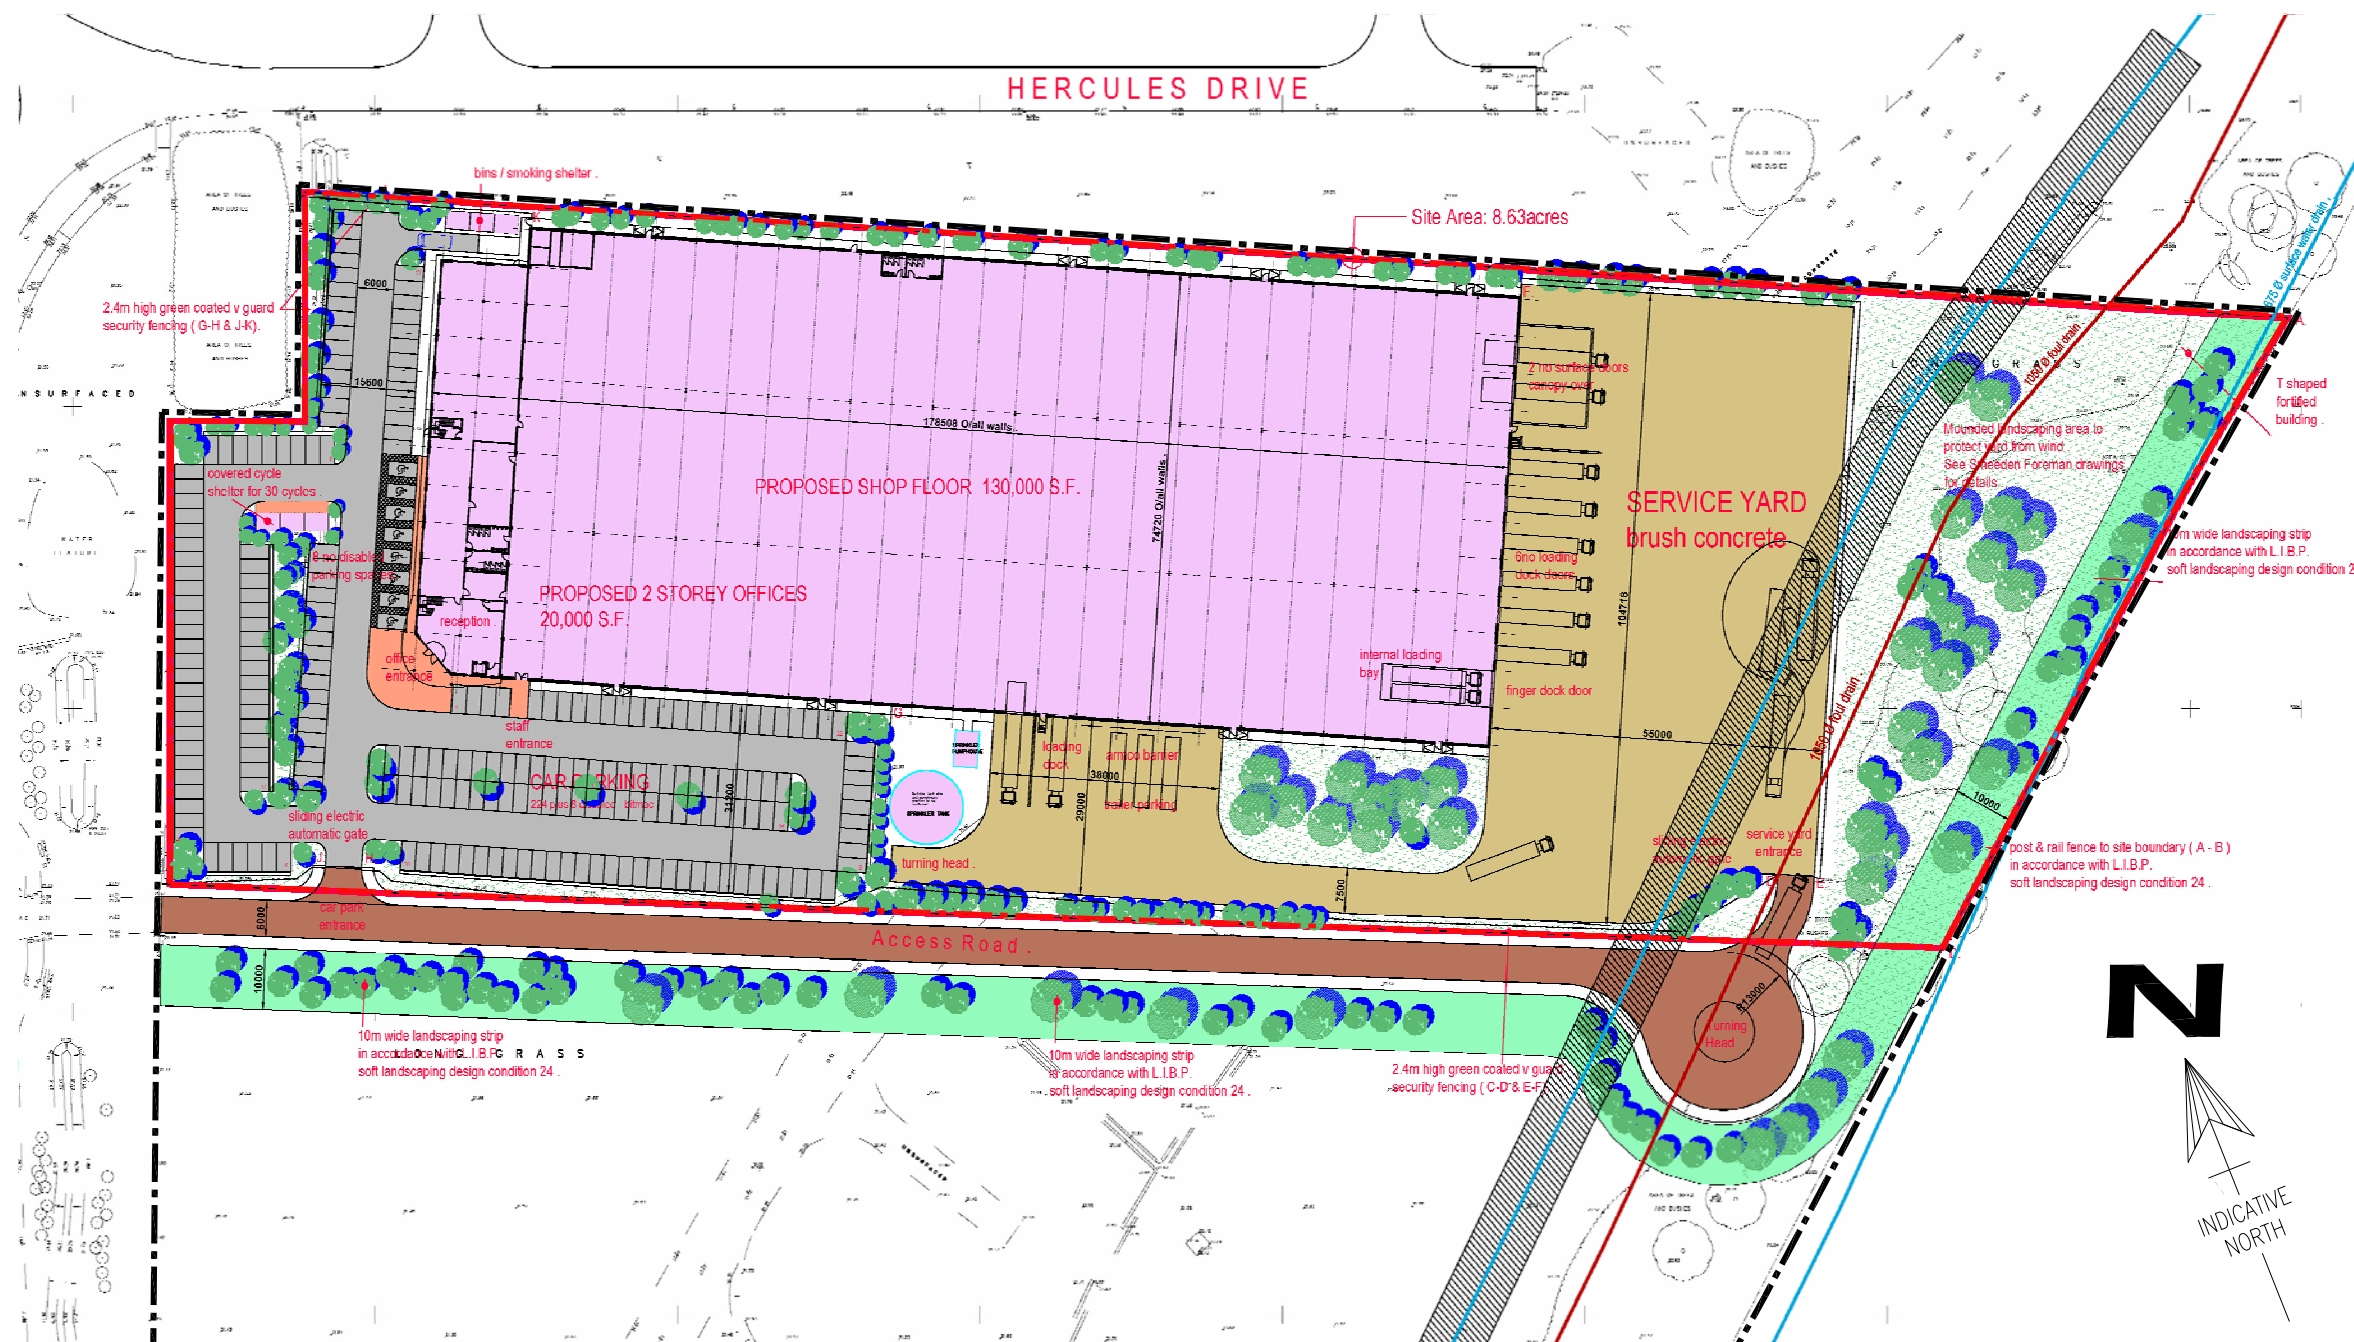

SCALE 1:1250 @ A3