



Rev	Date	Description
A	16.12.14	Canopy detail revised to retain existing render
B	28.01.15	Canopy detail revised to show structural glazing

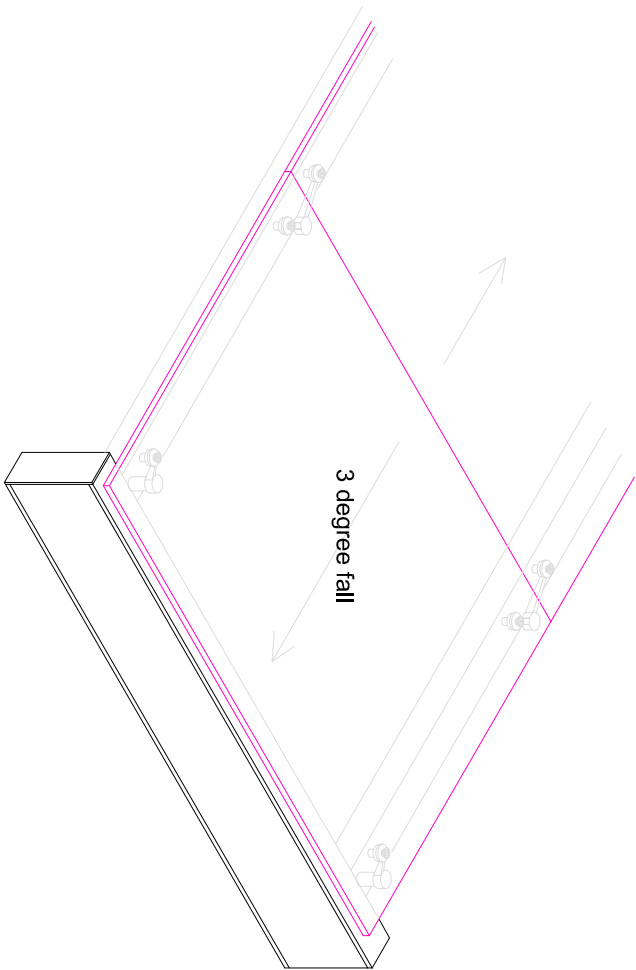

- ① Toughened glass structural glazing system to contractor's design to comply with Building Regulations BSENs and British Standards. Proprietary stainless steel glazing fixings to ensure glass is isolated from metal surfaces and prevent direct contact with glass
- ② Galvanised 100x100x5.0 SHS to be site welded to existing UB, in accordance with the SE's details. Galvanising to be grinded off and exposed steel painted with Galvaloid afterwards
- ③ Painted galvanised 203 x 102 x 23 UB refer to SE's specification
- ④ Painted galvanised 5mm thick plate welded to UB refer to SE's specification

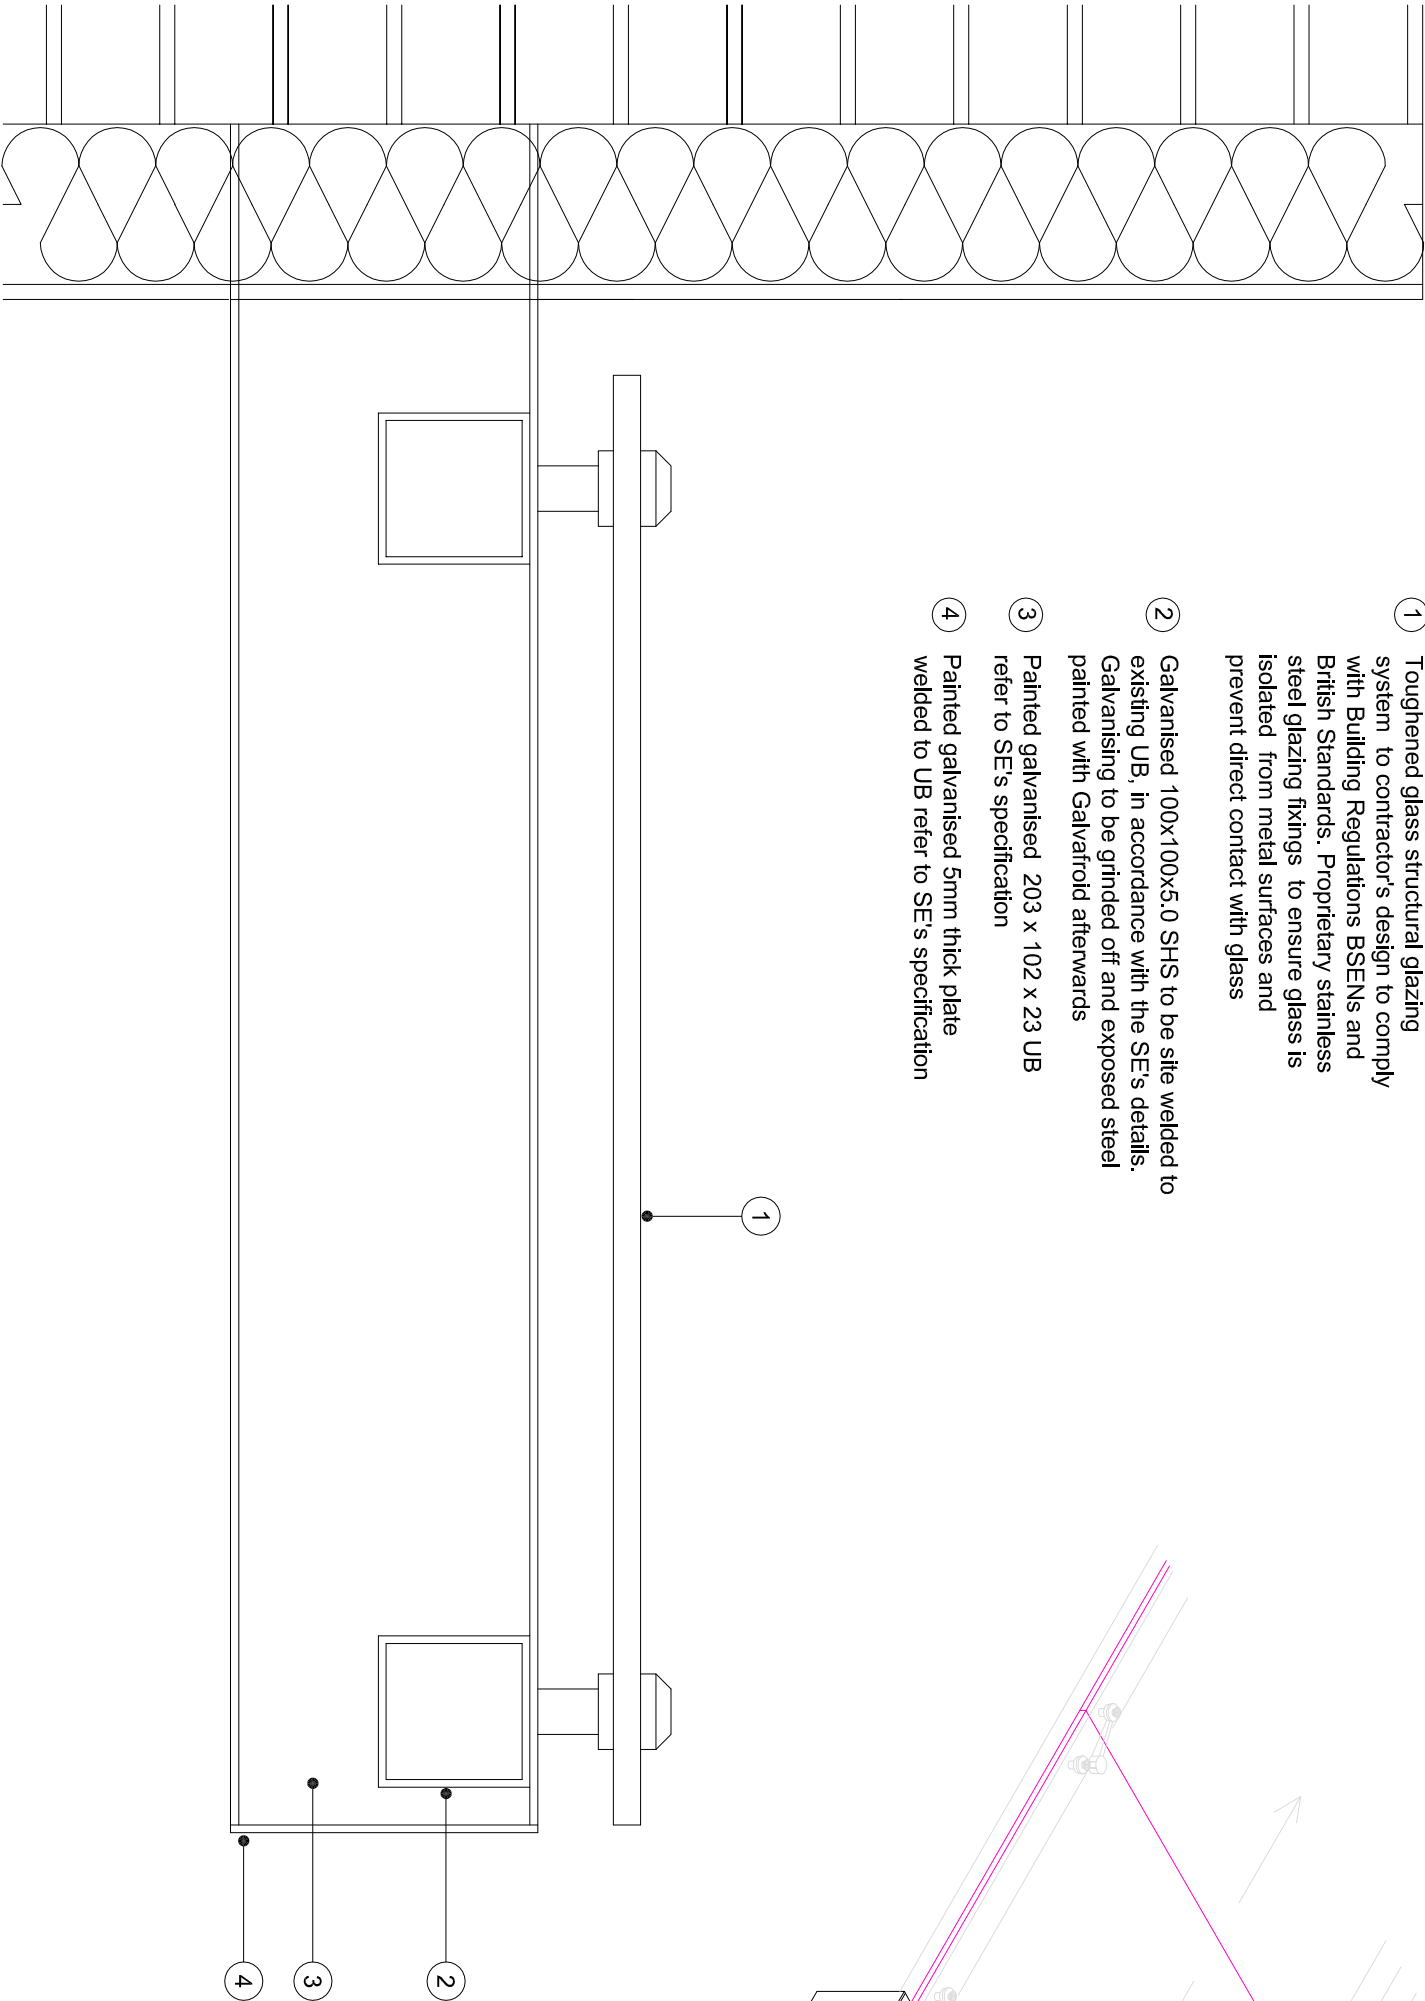

Arcus Consulting LLP
Leeds 0113 218 5350 Manchester 0161 305 3222 Sheffield 0114 227 0096
Liverpool 0151 708 1080 Newcastle 0191 272 5781 info@arcusuk.com
www.arcusuk.com

Client
LIVERPOOL MUTUAL HOMES

Project
SHELTERED HOUSING SCHEME
PHASE 2

Title
CANOPY DETAIL

Scale	Date	Stage
1:5 @ A3	23/04/2014	EF
Job No	Drawing No	Rev
2607	214	B
Drawn	Approved	
AG	AH	

This drawing is the copyright of Arcus. Contractors must check all dimensions on site. Do not scale the drawings. Only figured dimensions are to be worked to.

Canopy detail

01