




No.	Description	Drawn	Date

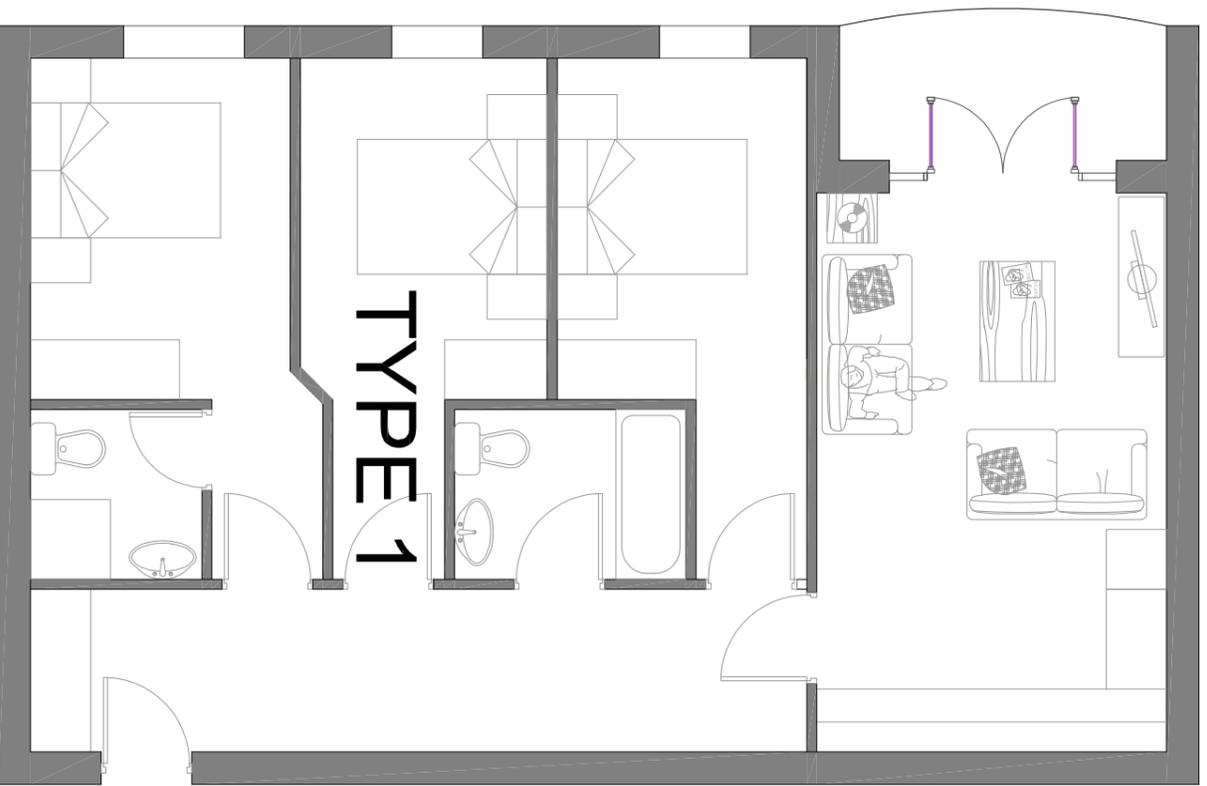

Type 1 Apartment

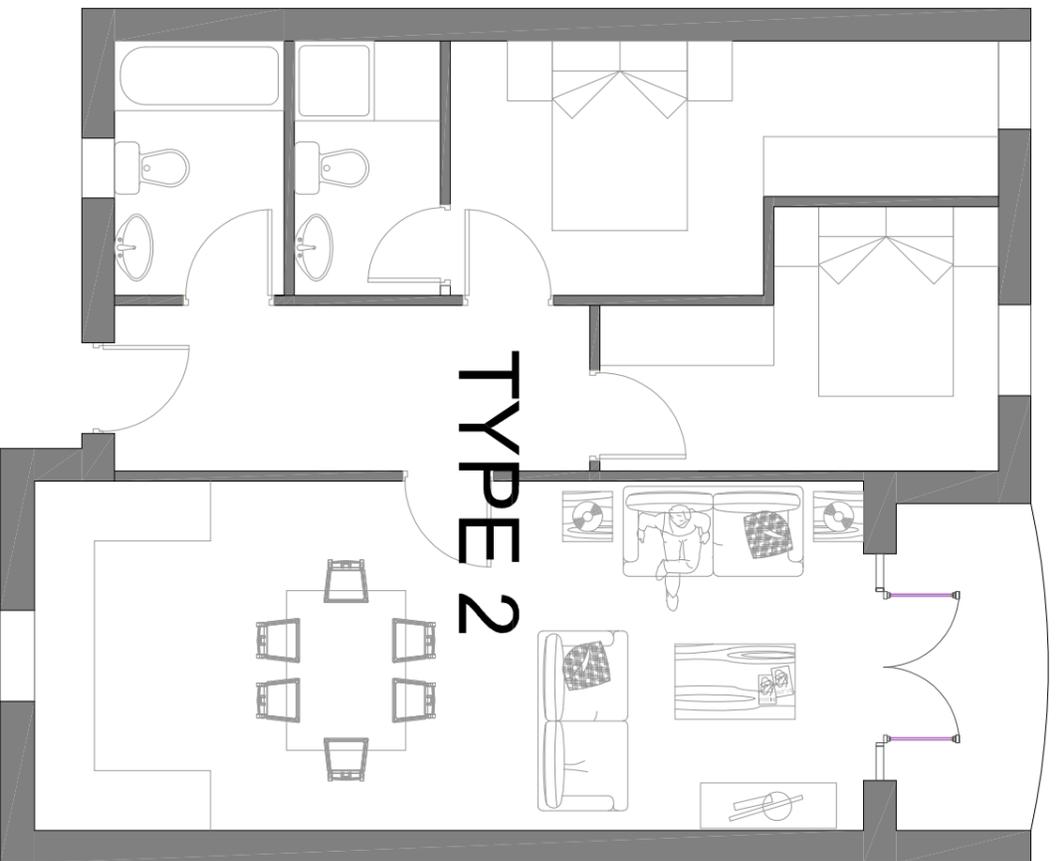

Type 2 Apartment

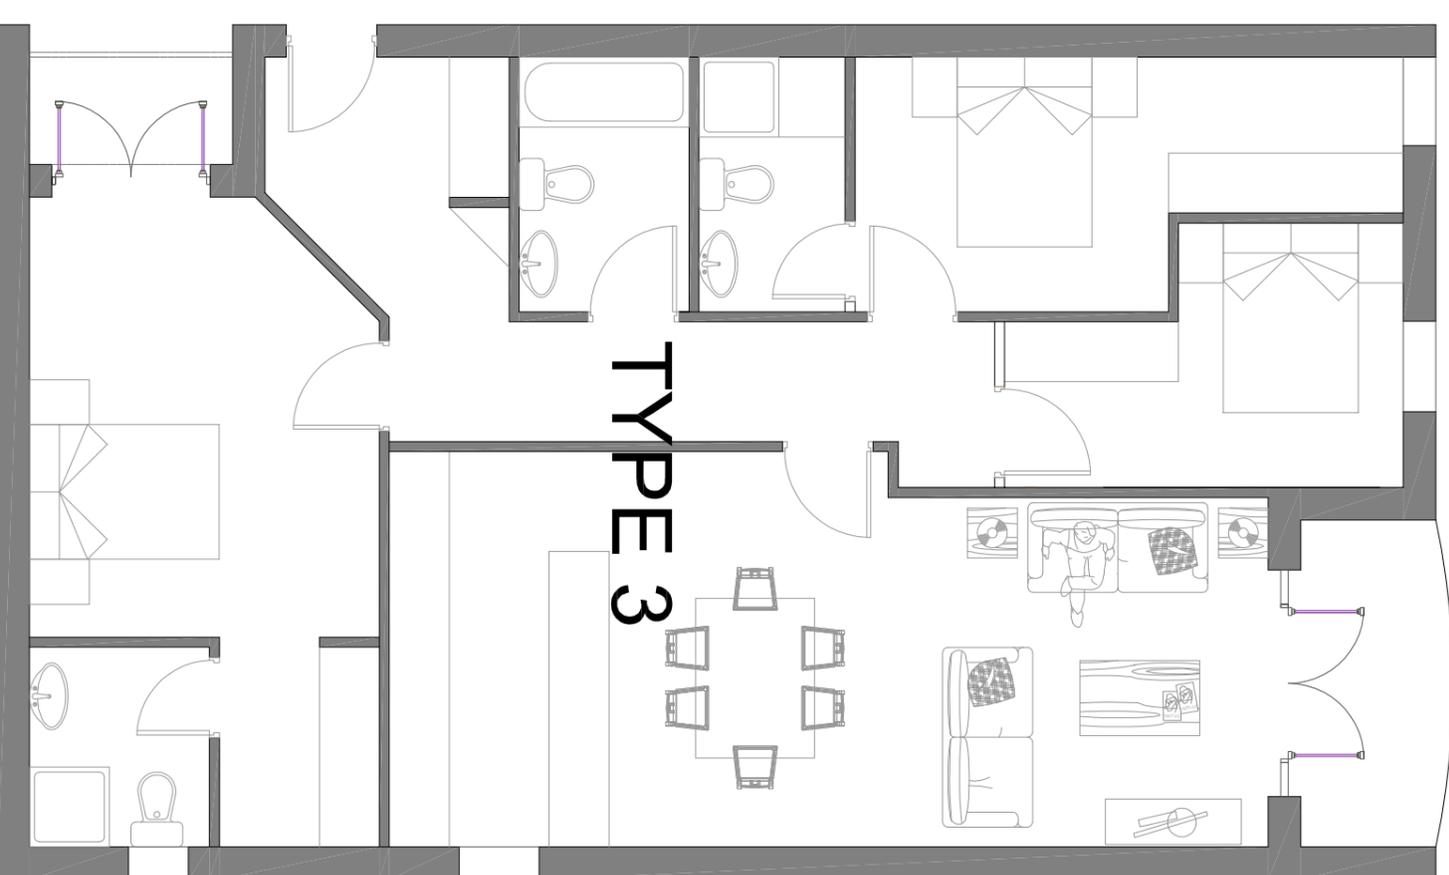

Type 3 Apartment

**New-Build Apartment Schedule**

- Type 1 - 3-bed, 2-bath: 796 sqft
- Type 2 - 2-bed, 2-bath: 732 sqft
- Type 3 - 3-bed, 3-bath: 1080 sqft

**H&C Architects, Ltd.** Suite 106, The Old Bank, 115 St. James Street, London, W1P 0JL  
 T: 01453 538 267  
 F: 01453 538 268  
 E: [info@hca.co.uk](mailto:info@hca.co.uk)  
 W: [www.hca.co.uk](http://www.hca.co.uk)

Project: **Proposed Apartments for Greenbank Synagogue Site**

Drawings: **Typical Apartment Plans**

Drawn By	Checked By	Date
2214	109	TK
IL	1 : 125@A2	15.01.16

