



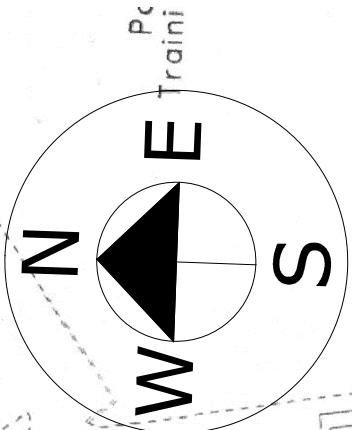

Mounted Police
Headquarters

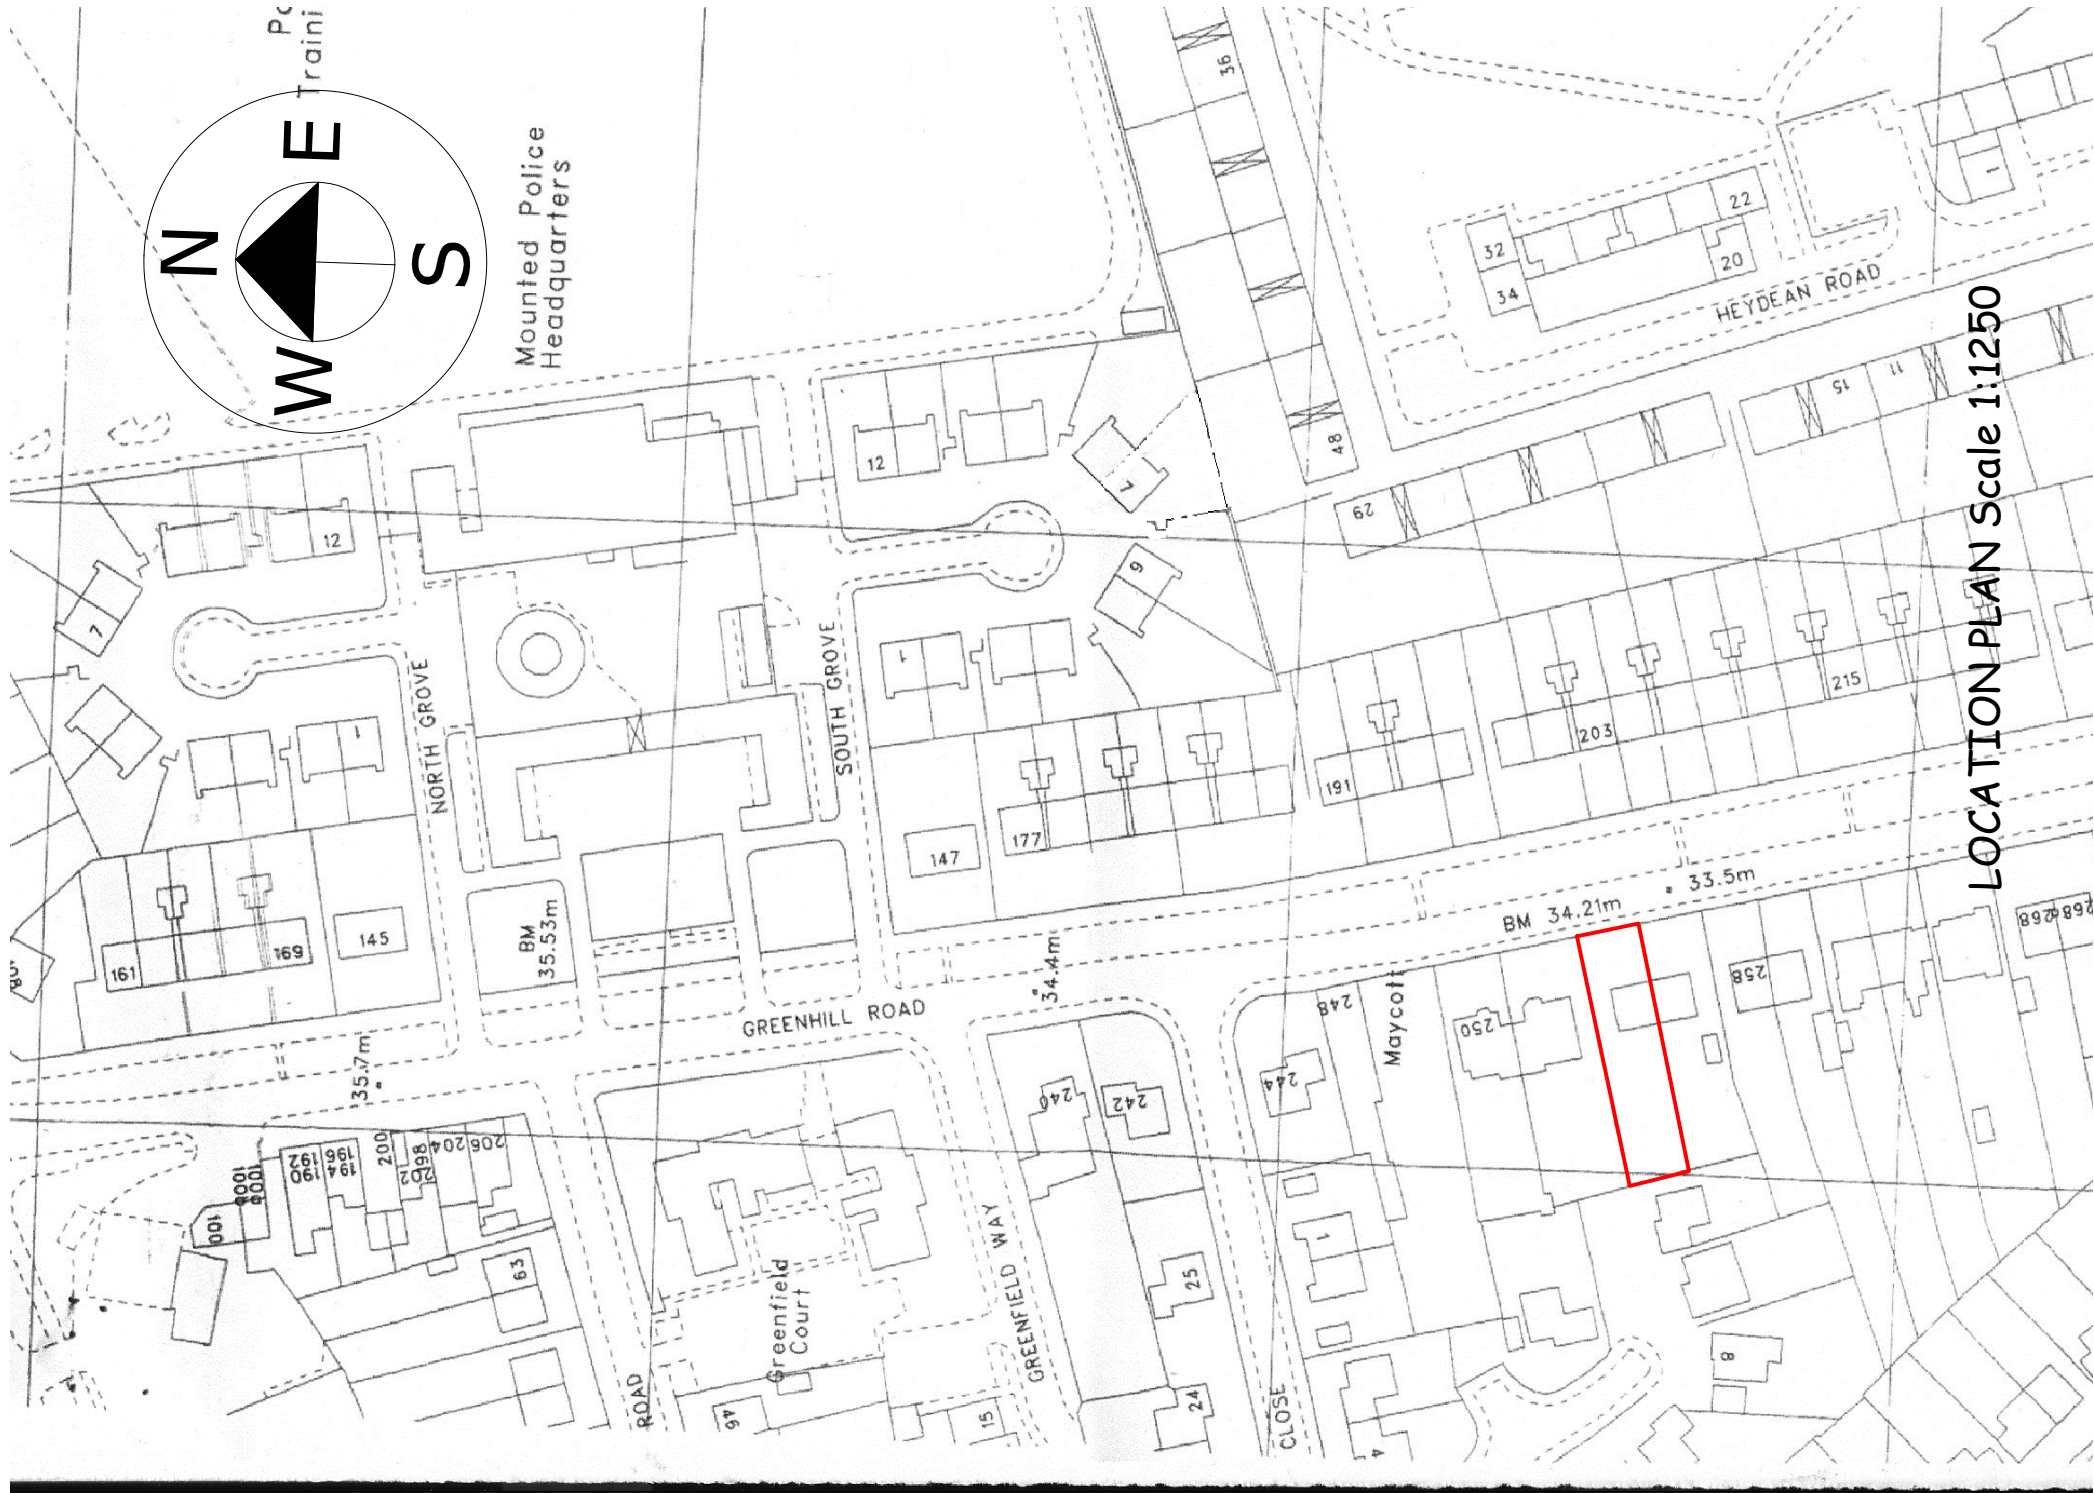

LOCATION PLAN Scale 1:1250