


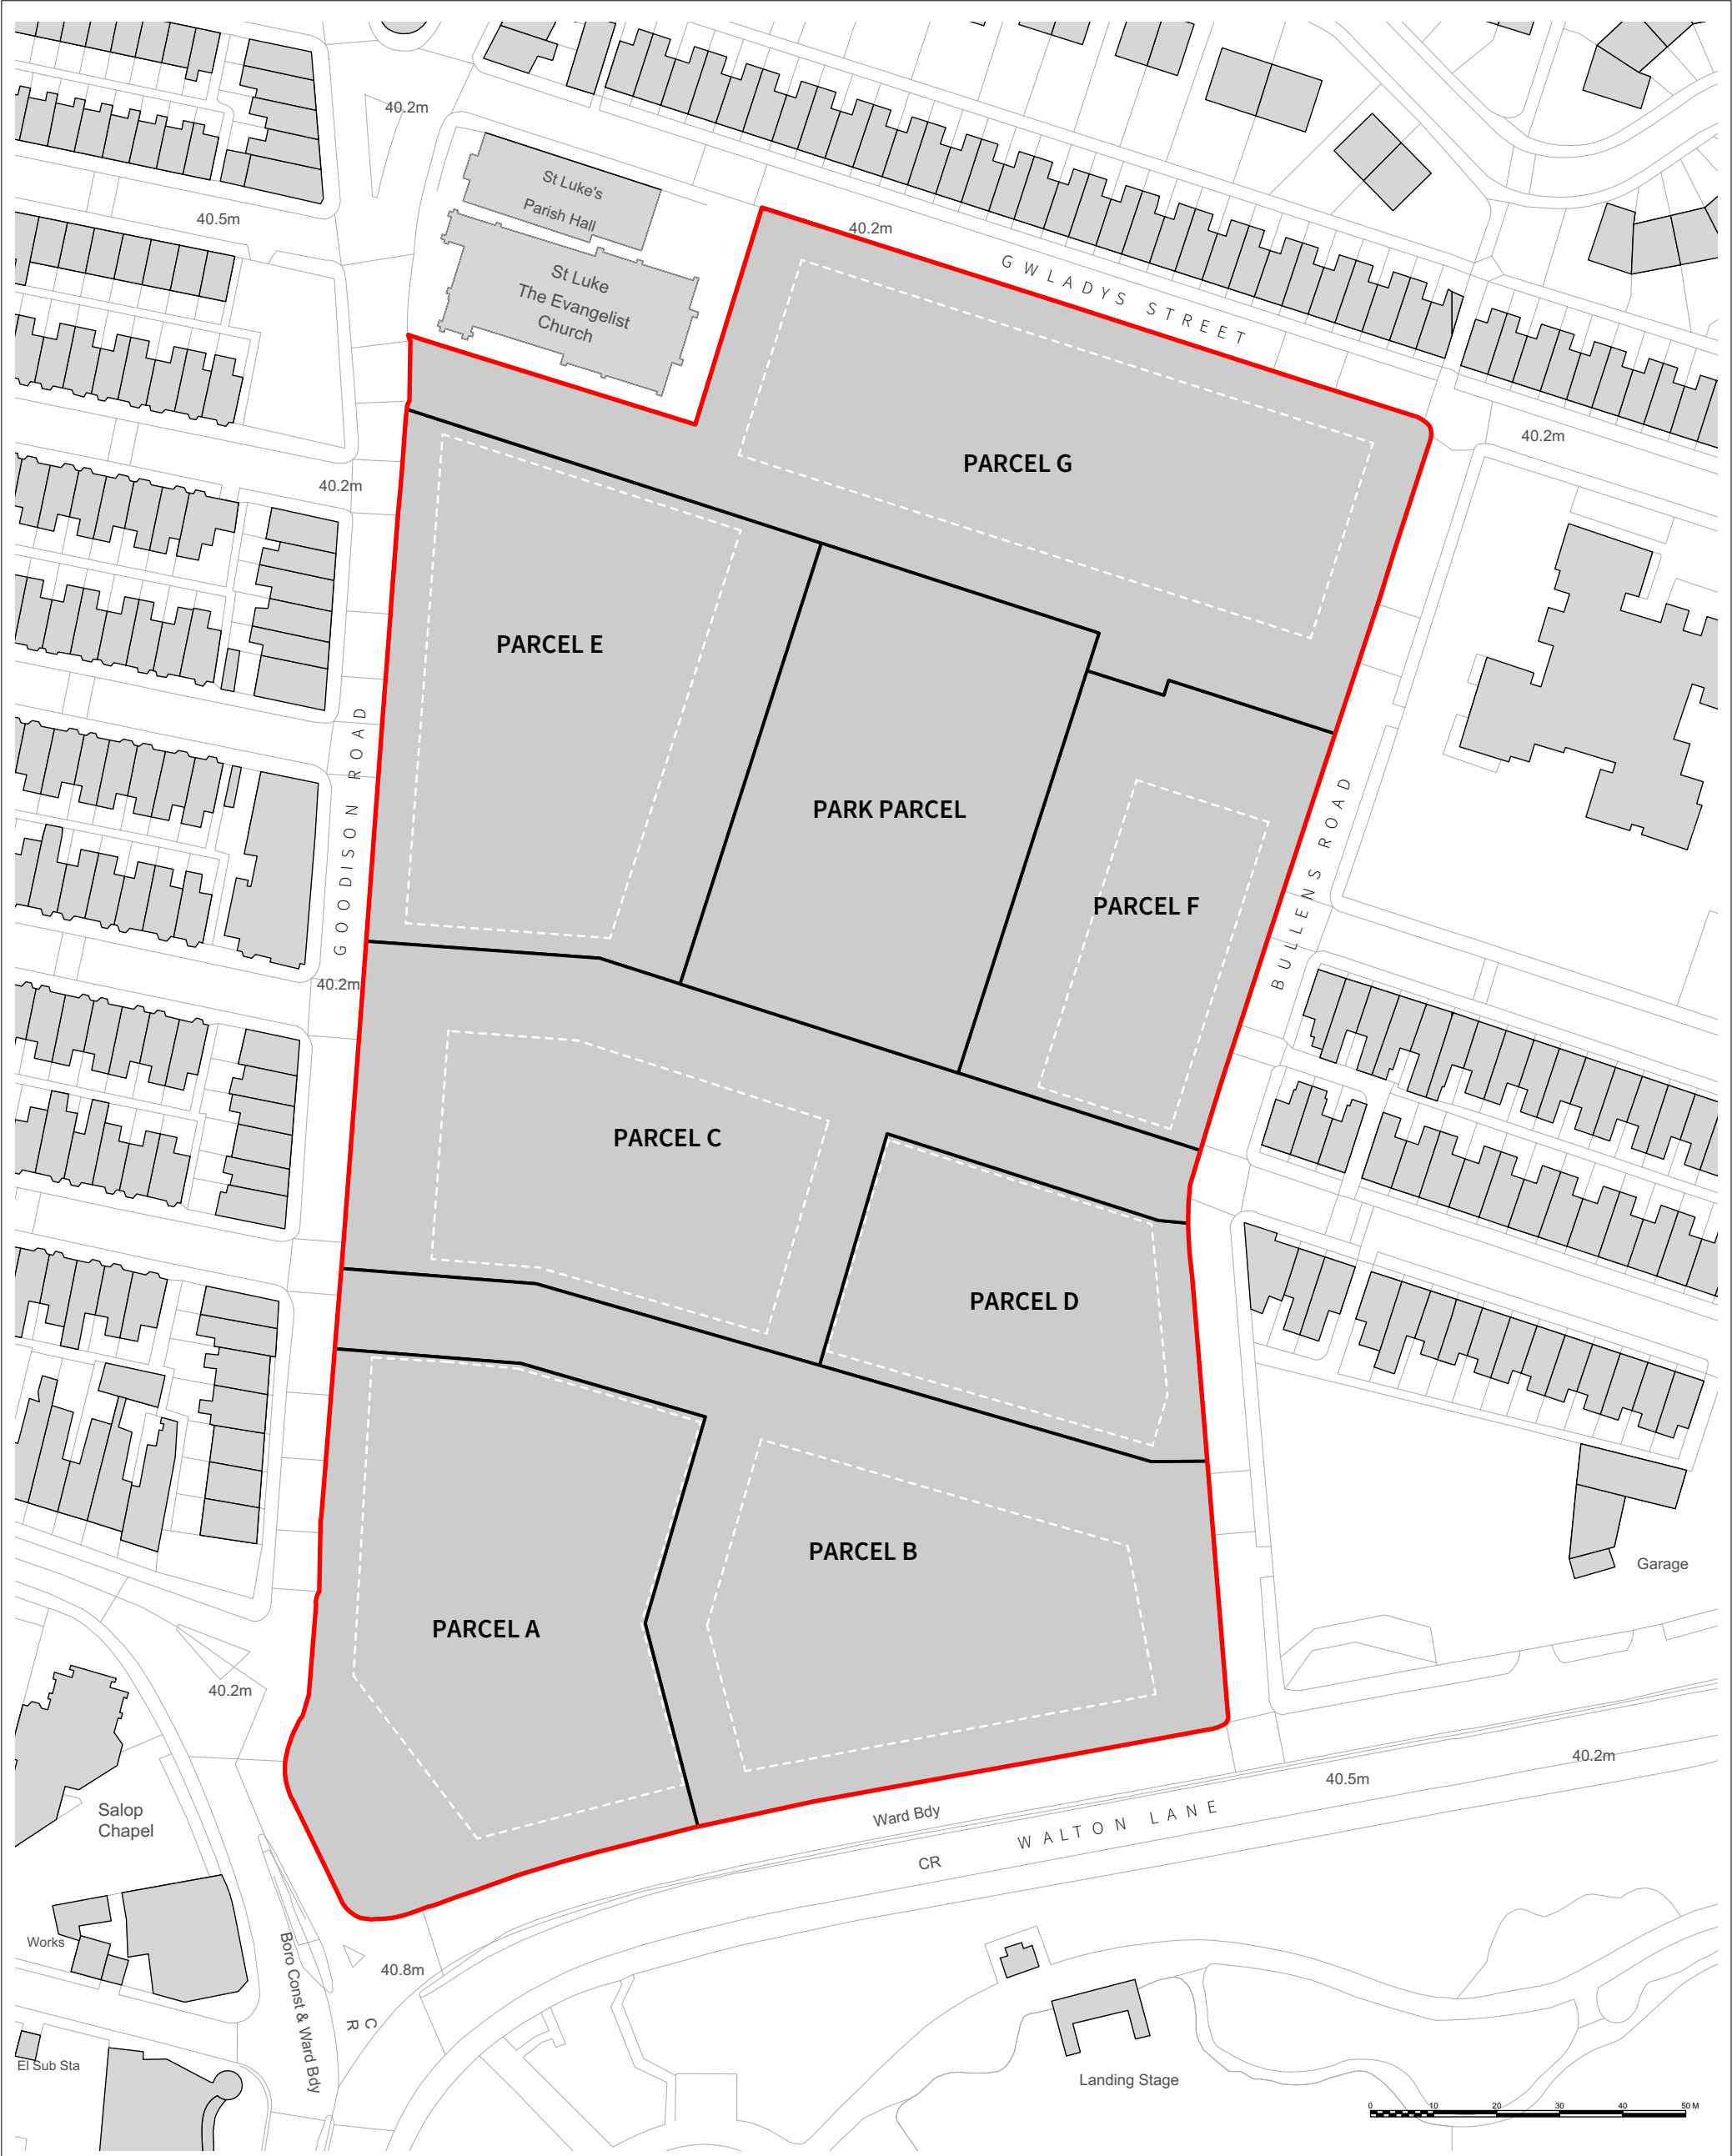

- Development Parcels
- Development Plots

S4-P01	09-12-20	Parcel Parameter	CH	ALC
Revision	Date	Description	Drawn	Apprvd.

Client	Everton Football Club		
Project	2579 Goodison Legacy Project		
Org Title	Development Parcels Parameter Plan 07		
Created on	09.12.20	Created by	CH
		Approved by	ALC
Scale	1:1000	Size	A3
		Workstage	
Org No.	2579-PLA-XX-XX-DR-U-0014	Suitability	S4
		Revision	P01

Planit I.E. Limited
E: info@planit-ie.com W: planit-ie.com
MANCHESTER
2 Back Grafton St, Altrincham, WA14 1DY
T: 0161 928 9281

LONDON
Unit 6 Waterside, 44-48 Wharf Road, London, N1 7UX
T: 0207 253 5678

LIVERPOOL
Tempest 5.3, 12 Tithebarn Street, Liverpool, L2 2DT
T: 0151 363 1230

THIS DRAWING IS COPYRIGHT PROTECTED AND MAY NOT BE REPRODUCED IN WHOLE OR PART WITHOUT WRITTEN AUTHORITY FROM THE OWNER.

NOTES:
1. Do not scale from this drawing
2. Always work to noted dimensions.
3. All dimensions are in millimetres unless otherwise stated.
4. All setting out, levels and dimensions to be agreed on site.
5. The dimensions of all materials must be checked on site before being laid out.
6. This drawing must be read with the relevant specification clauses and detail drawings
7. Order of construction and setting out to be agreed on site.