



Proposed Fire Escape Staircase Plan (Basement Floor).
Scale 1:50

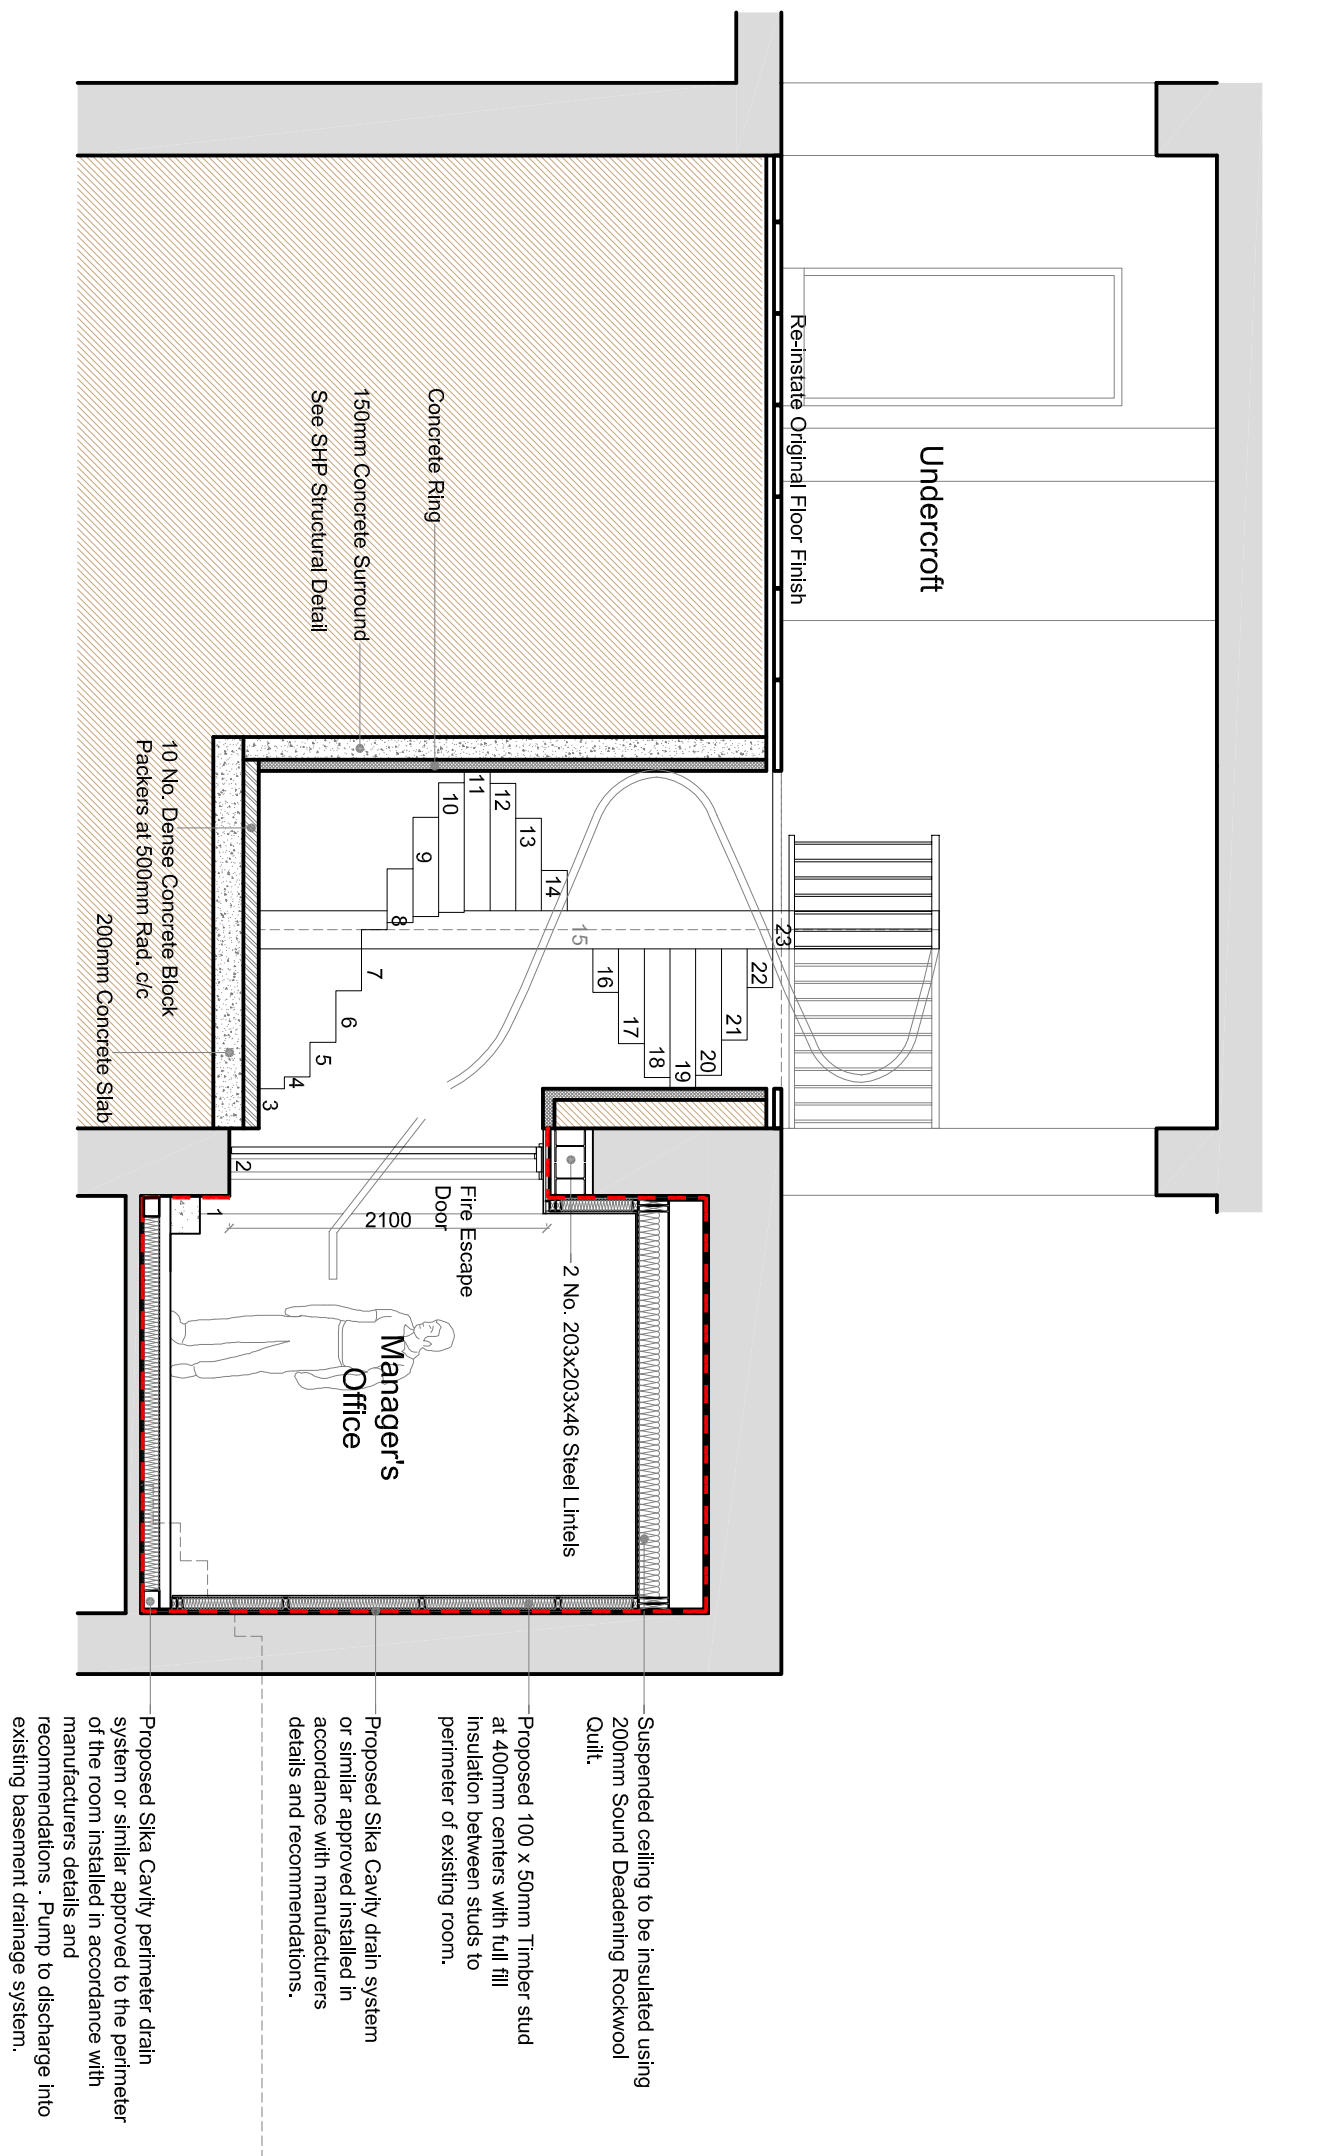

Proposed Fire Escape Section A-A
Scale 1:50

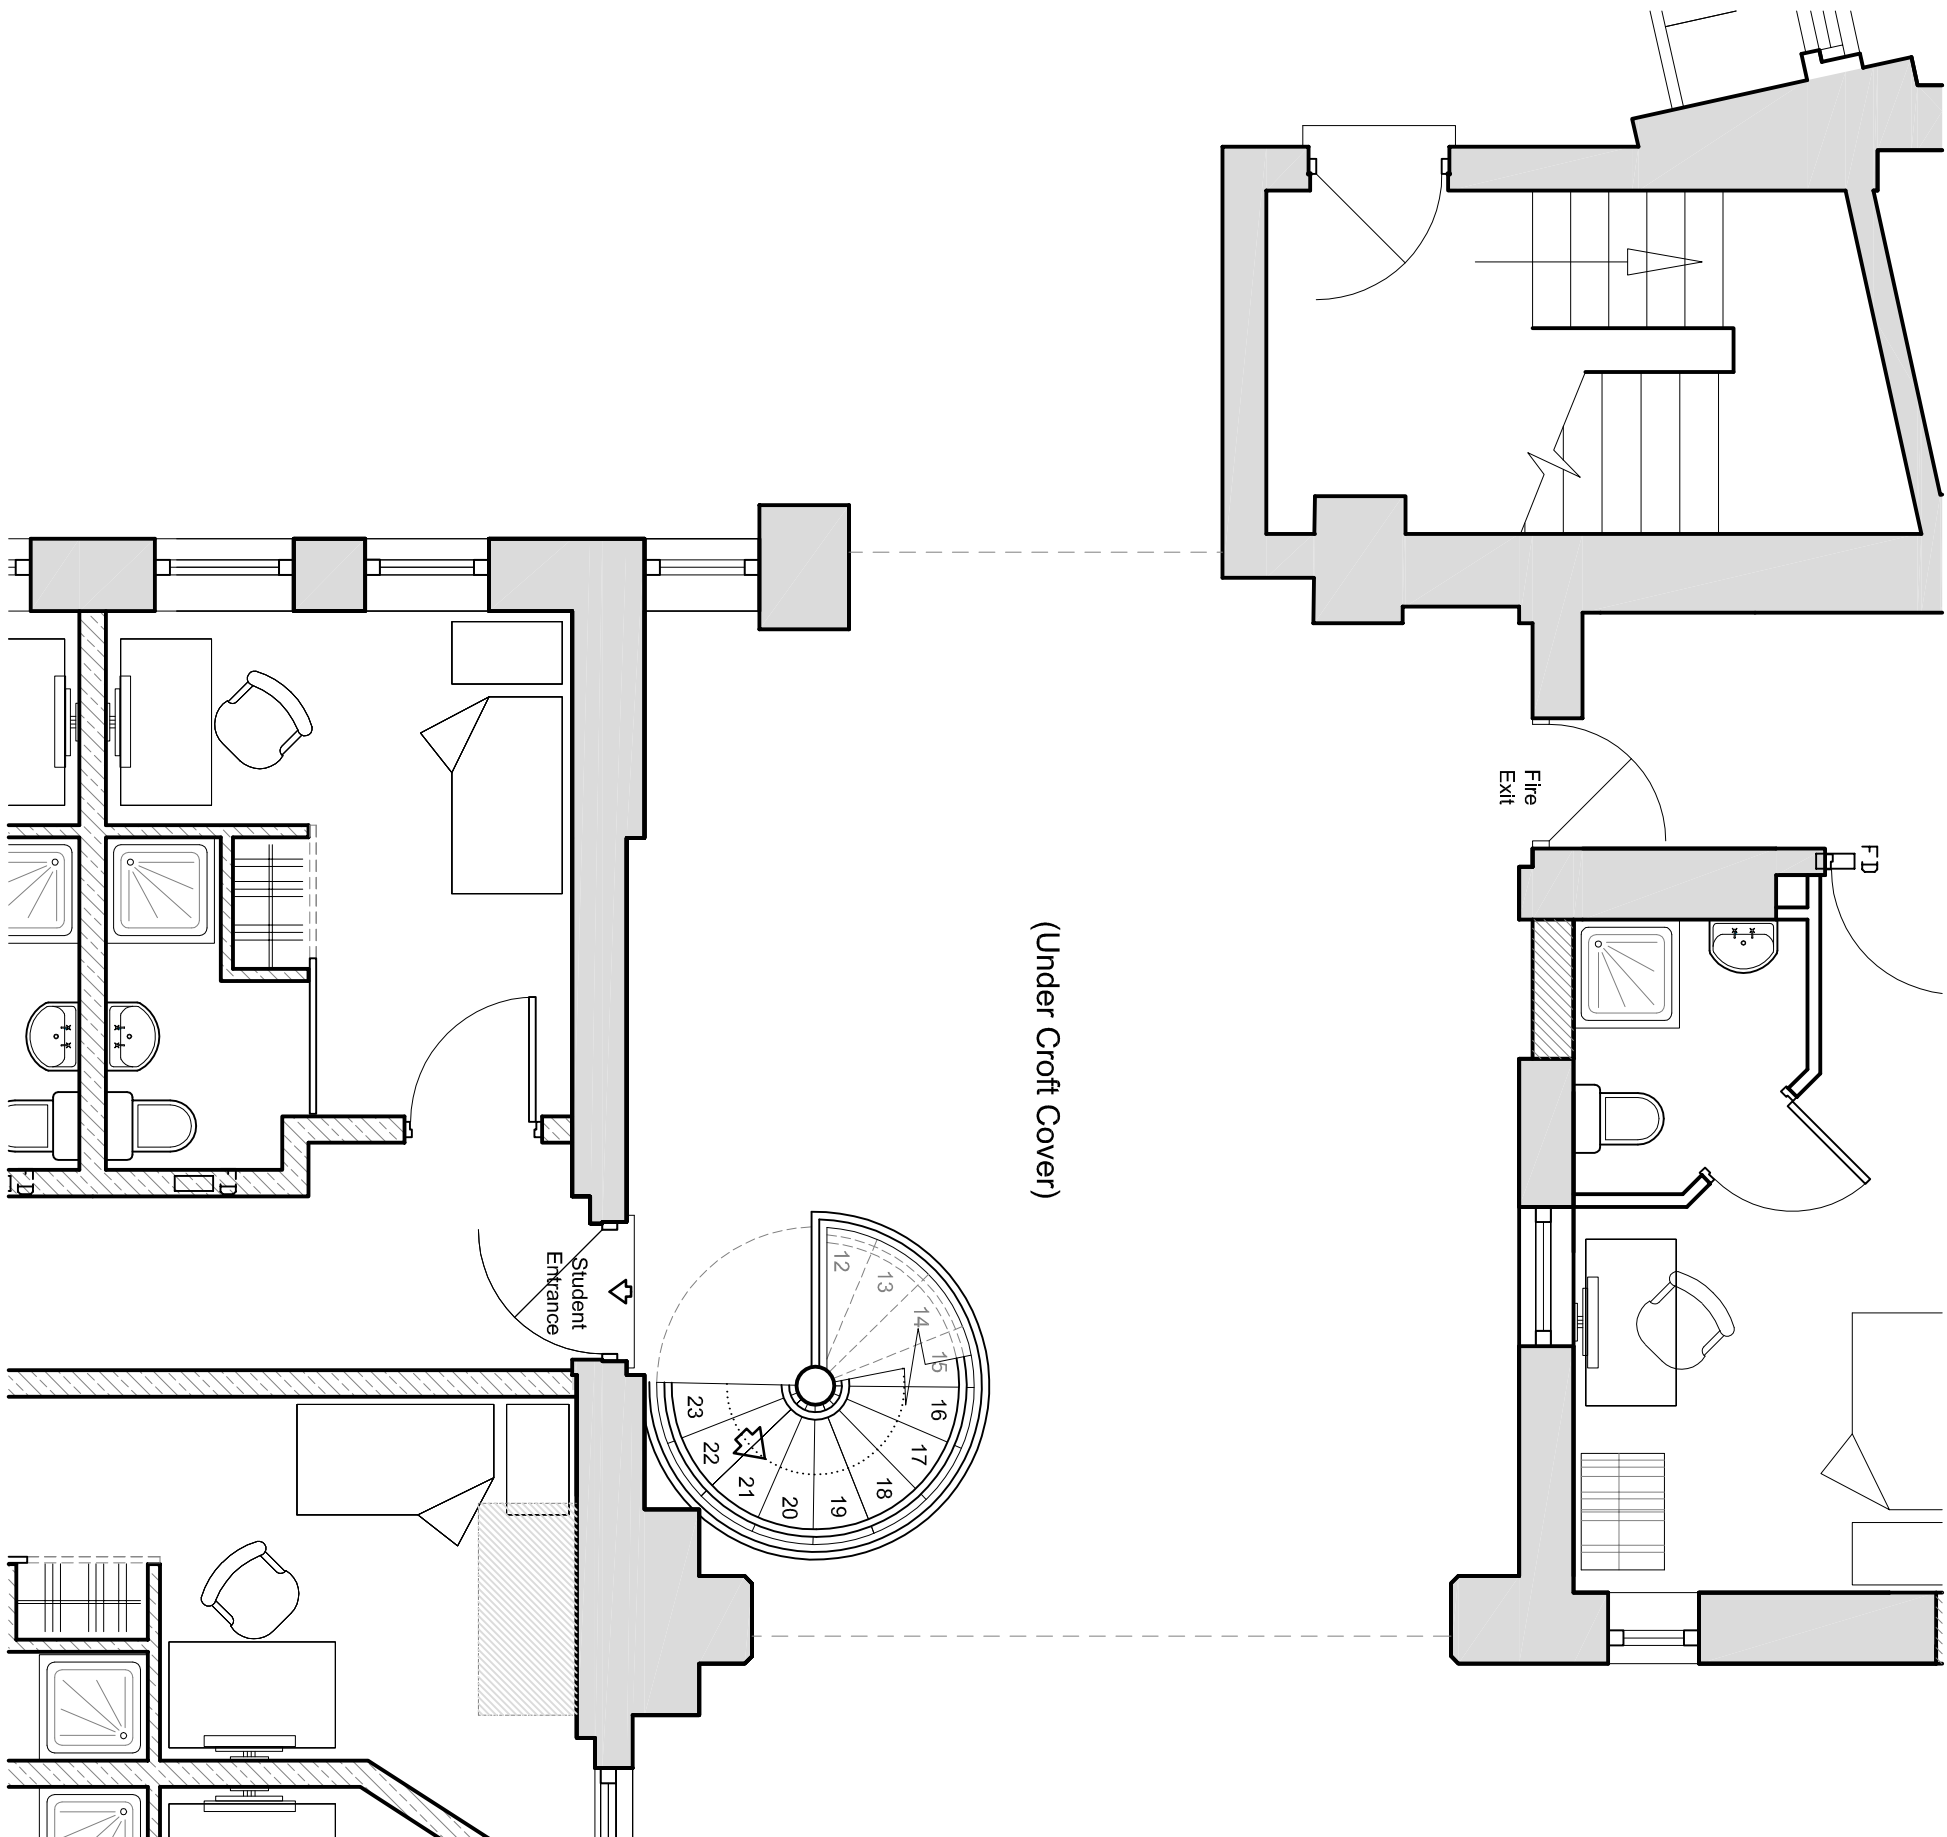

Proposed Fire Escape Staircase Plan (Ground Floor),
Scale 1:50

All dimensions to be checked on site. Figured dimensions to be used in the drawing. This drawing is copyright and remains the property of KCDP unless otherwise agreed.																								
Revisions			Revisions			Revisions			Revisions			Revisions			Revisions			Revisions						
Rev	Date	Description	Int.	Check	
A	29.11.12	FD305 to Student Entrance Door at Ground Level	CW	SNP																				
B	-	-	CW	SNP																				
C	-	-	CW	SNP																				
D	-	-	CW	SNP																				
E	02.11.15	Cycle Stands removed	CW	SRD																				

THE KEITH DAVIDSON PARTNERSHIP

CHARTERED ARCHITECTS • PROJECT MANAGEMENT • 3D VISUALISATION

13 Seymour Terrace

Seymour Street

Liverpool

L3 5RE

Client

Nigel Russell- Middle England

Fire Station, Hatton Garden,

Liverpool, Retail Scheme.

Job title

Drawing title

Proposed fire escape stair detail

Scale

Drawn

1:20@A1 GLP

Checked

Date

11/2012

KDP

ARCHITECTS

Email: info@kdparchitects.com

Telephone: +44 (0) 151 709 1777

Facsimile: +44 (0) 151 708 9958

Website: www.kdparchitects.com