
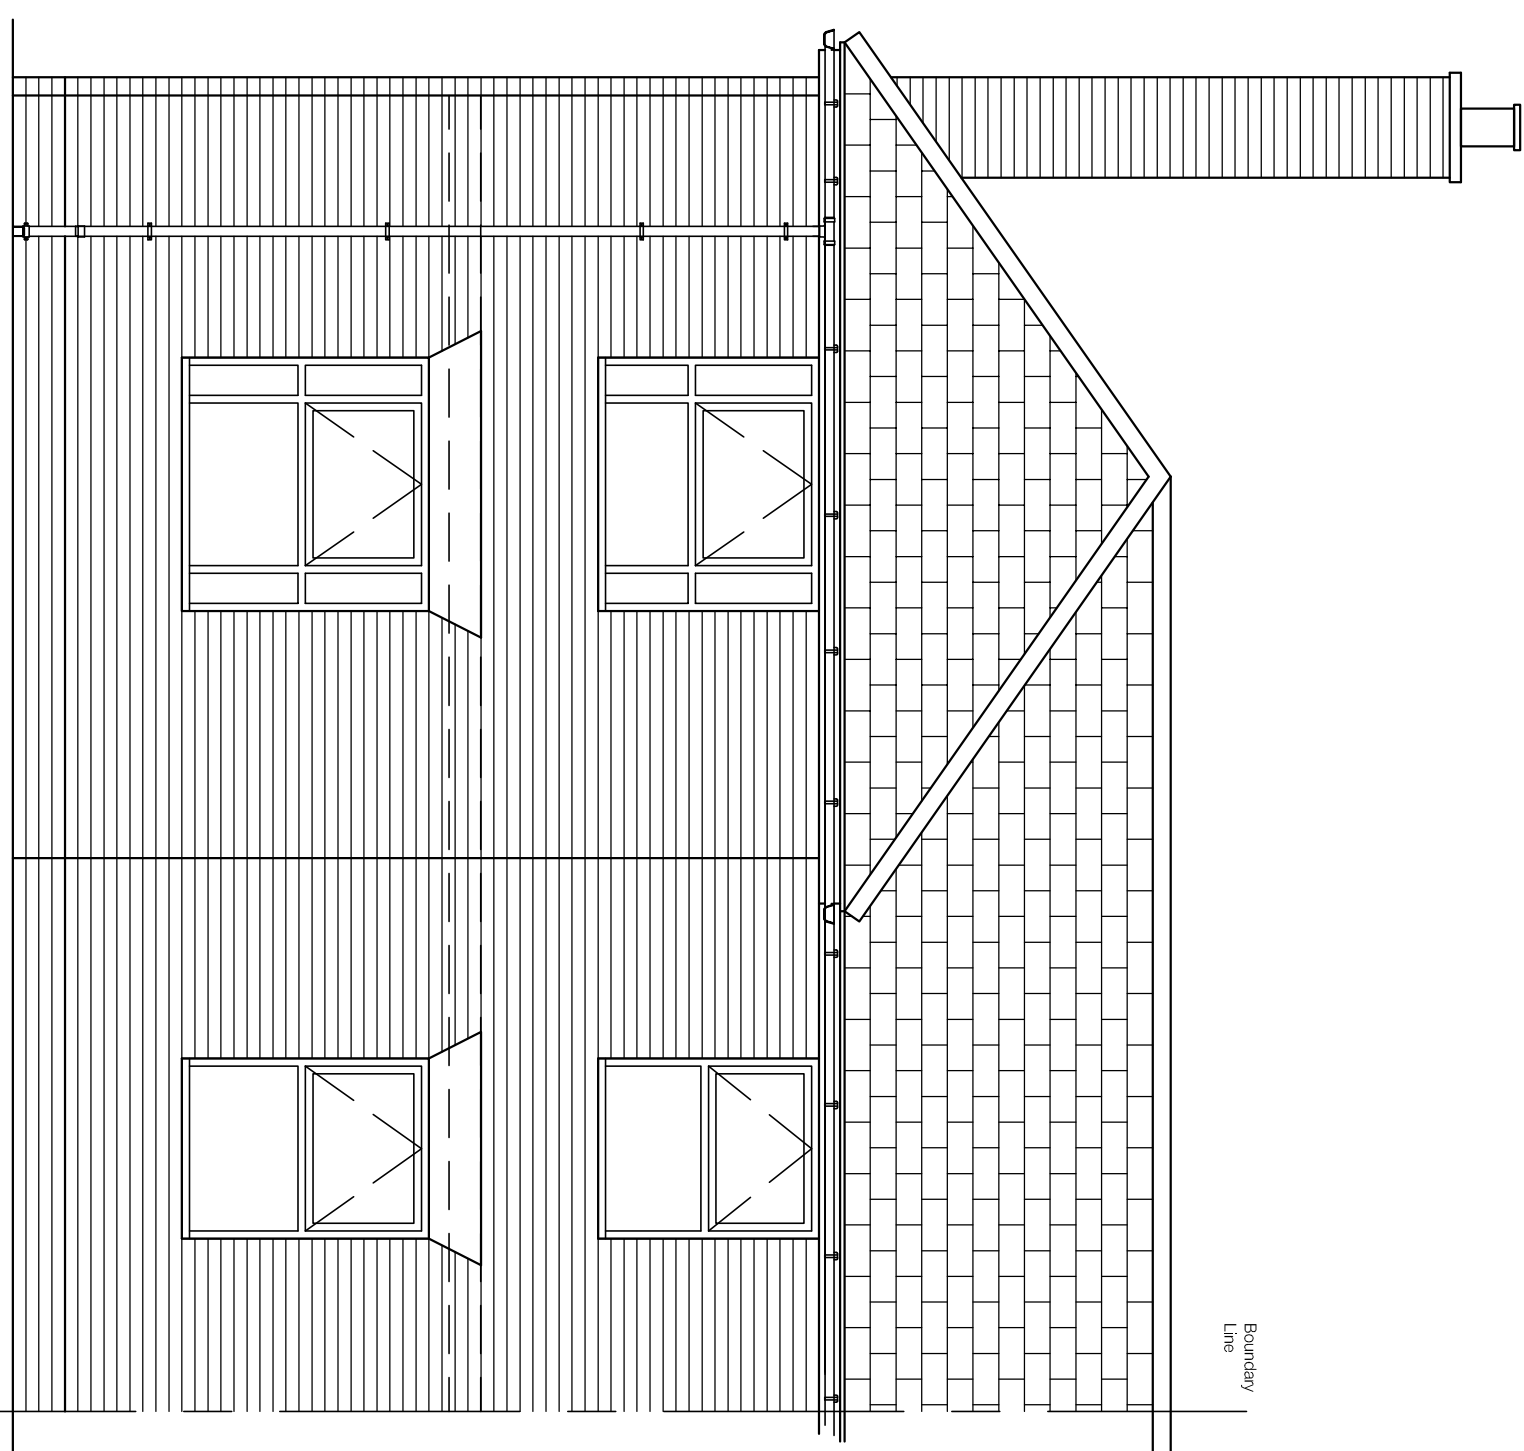
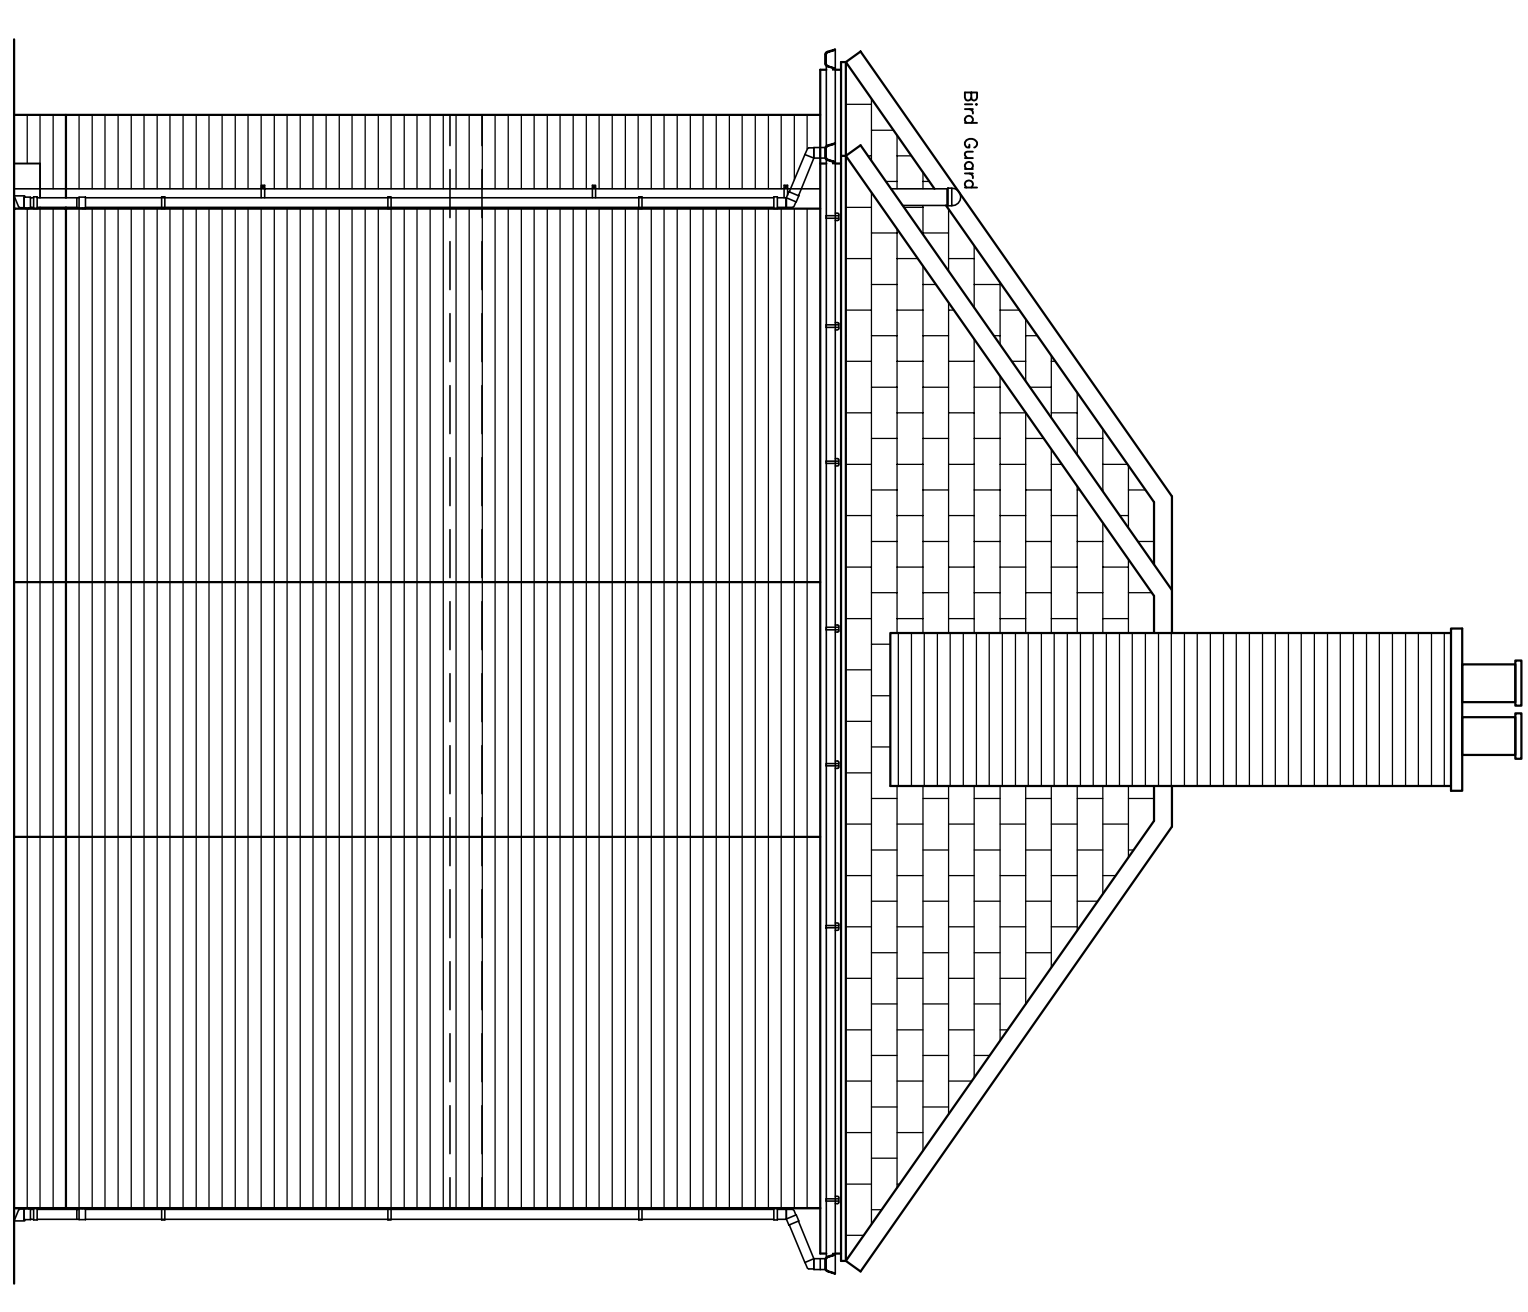
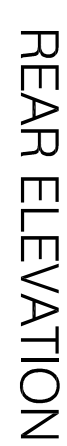
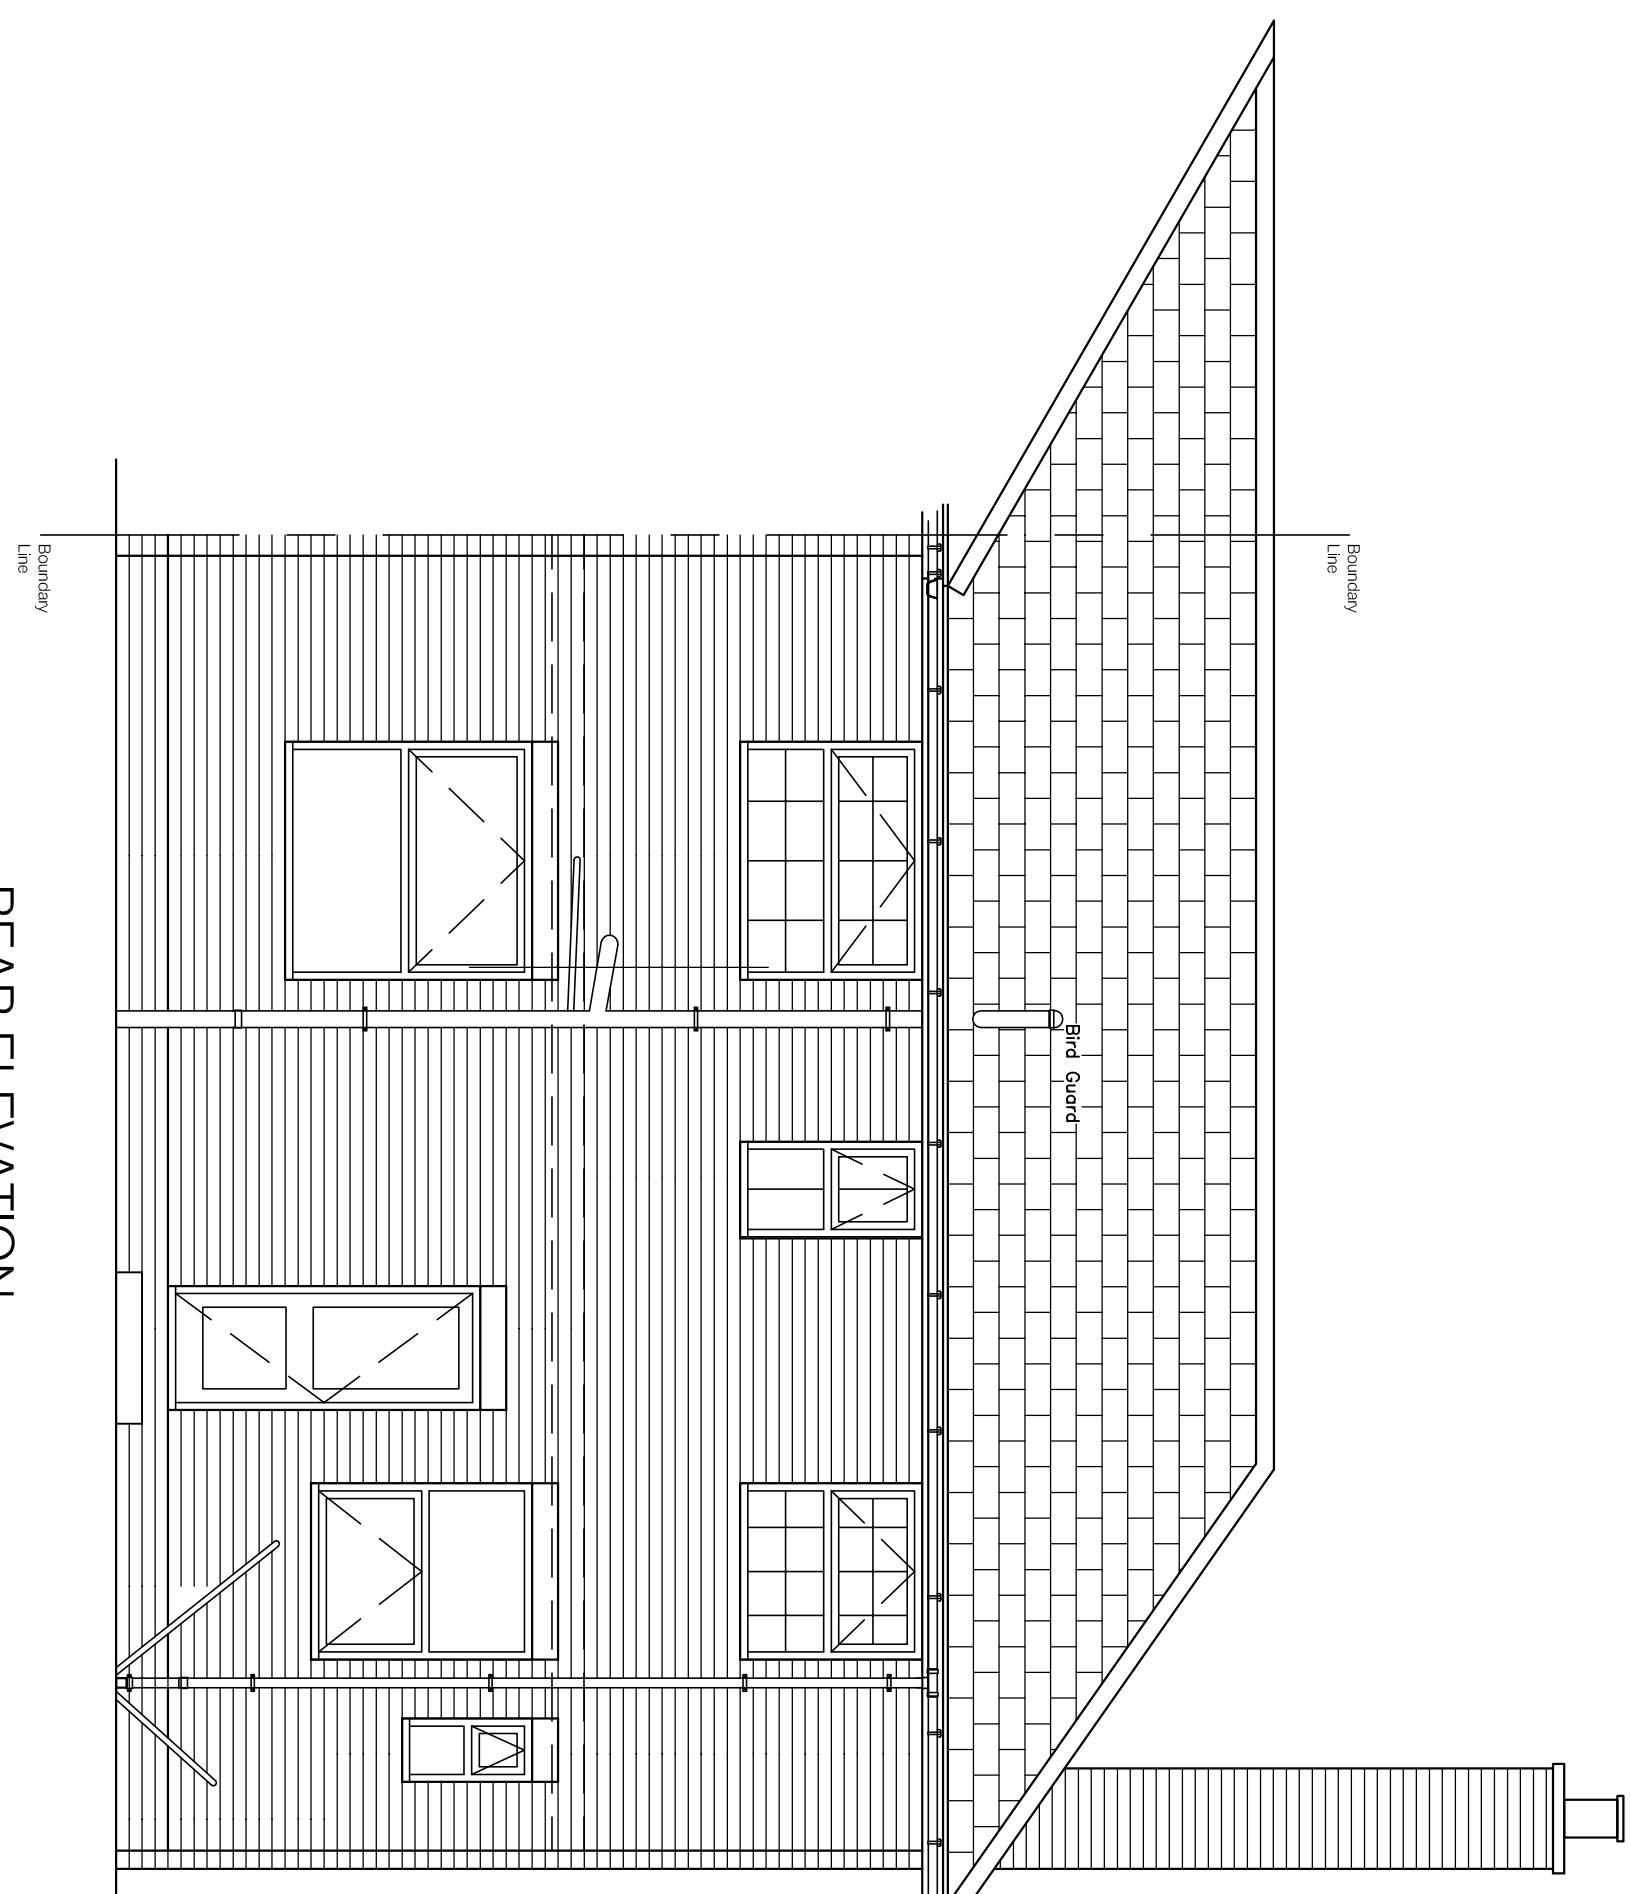
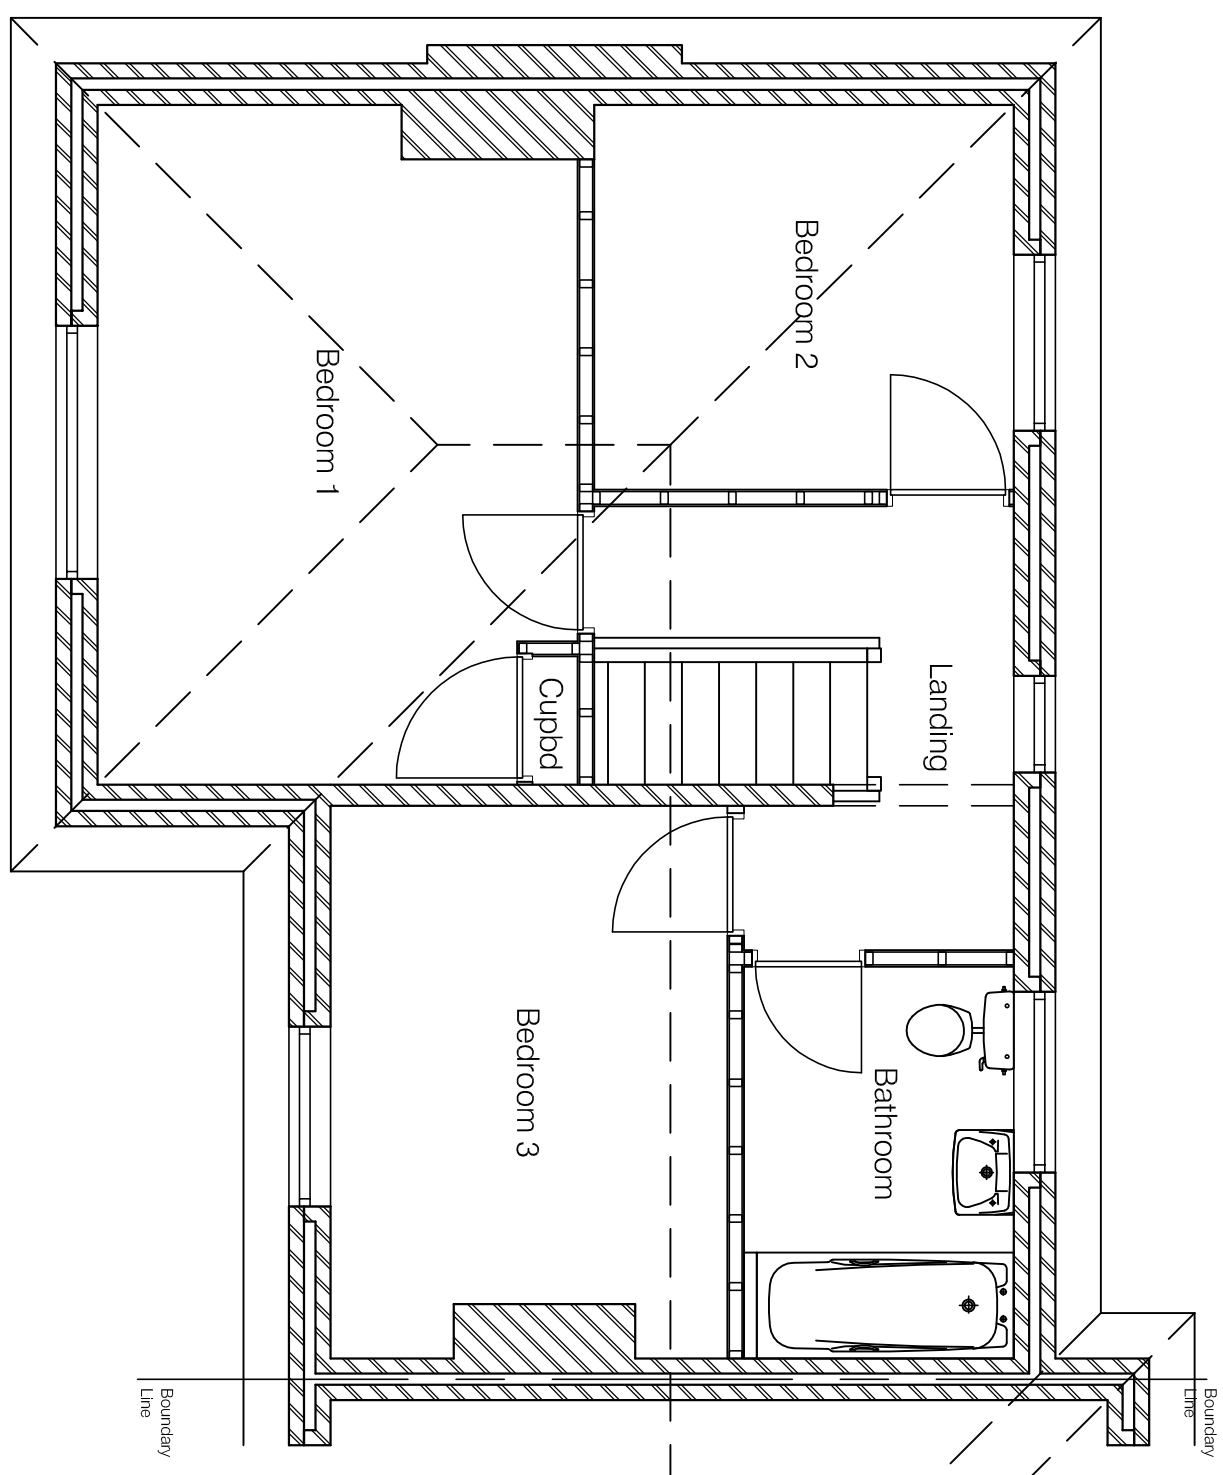
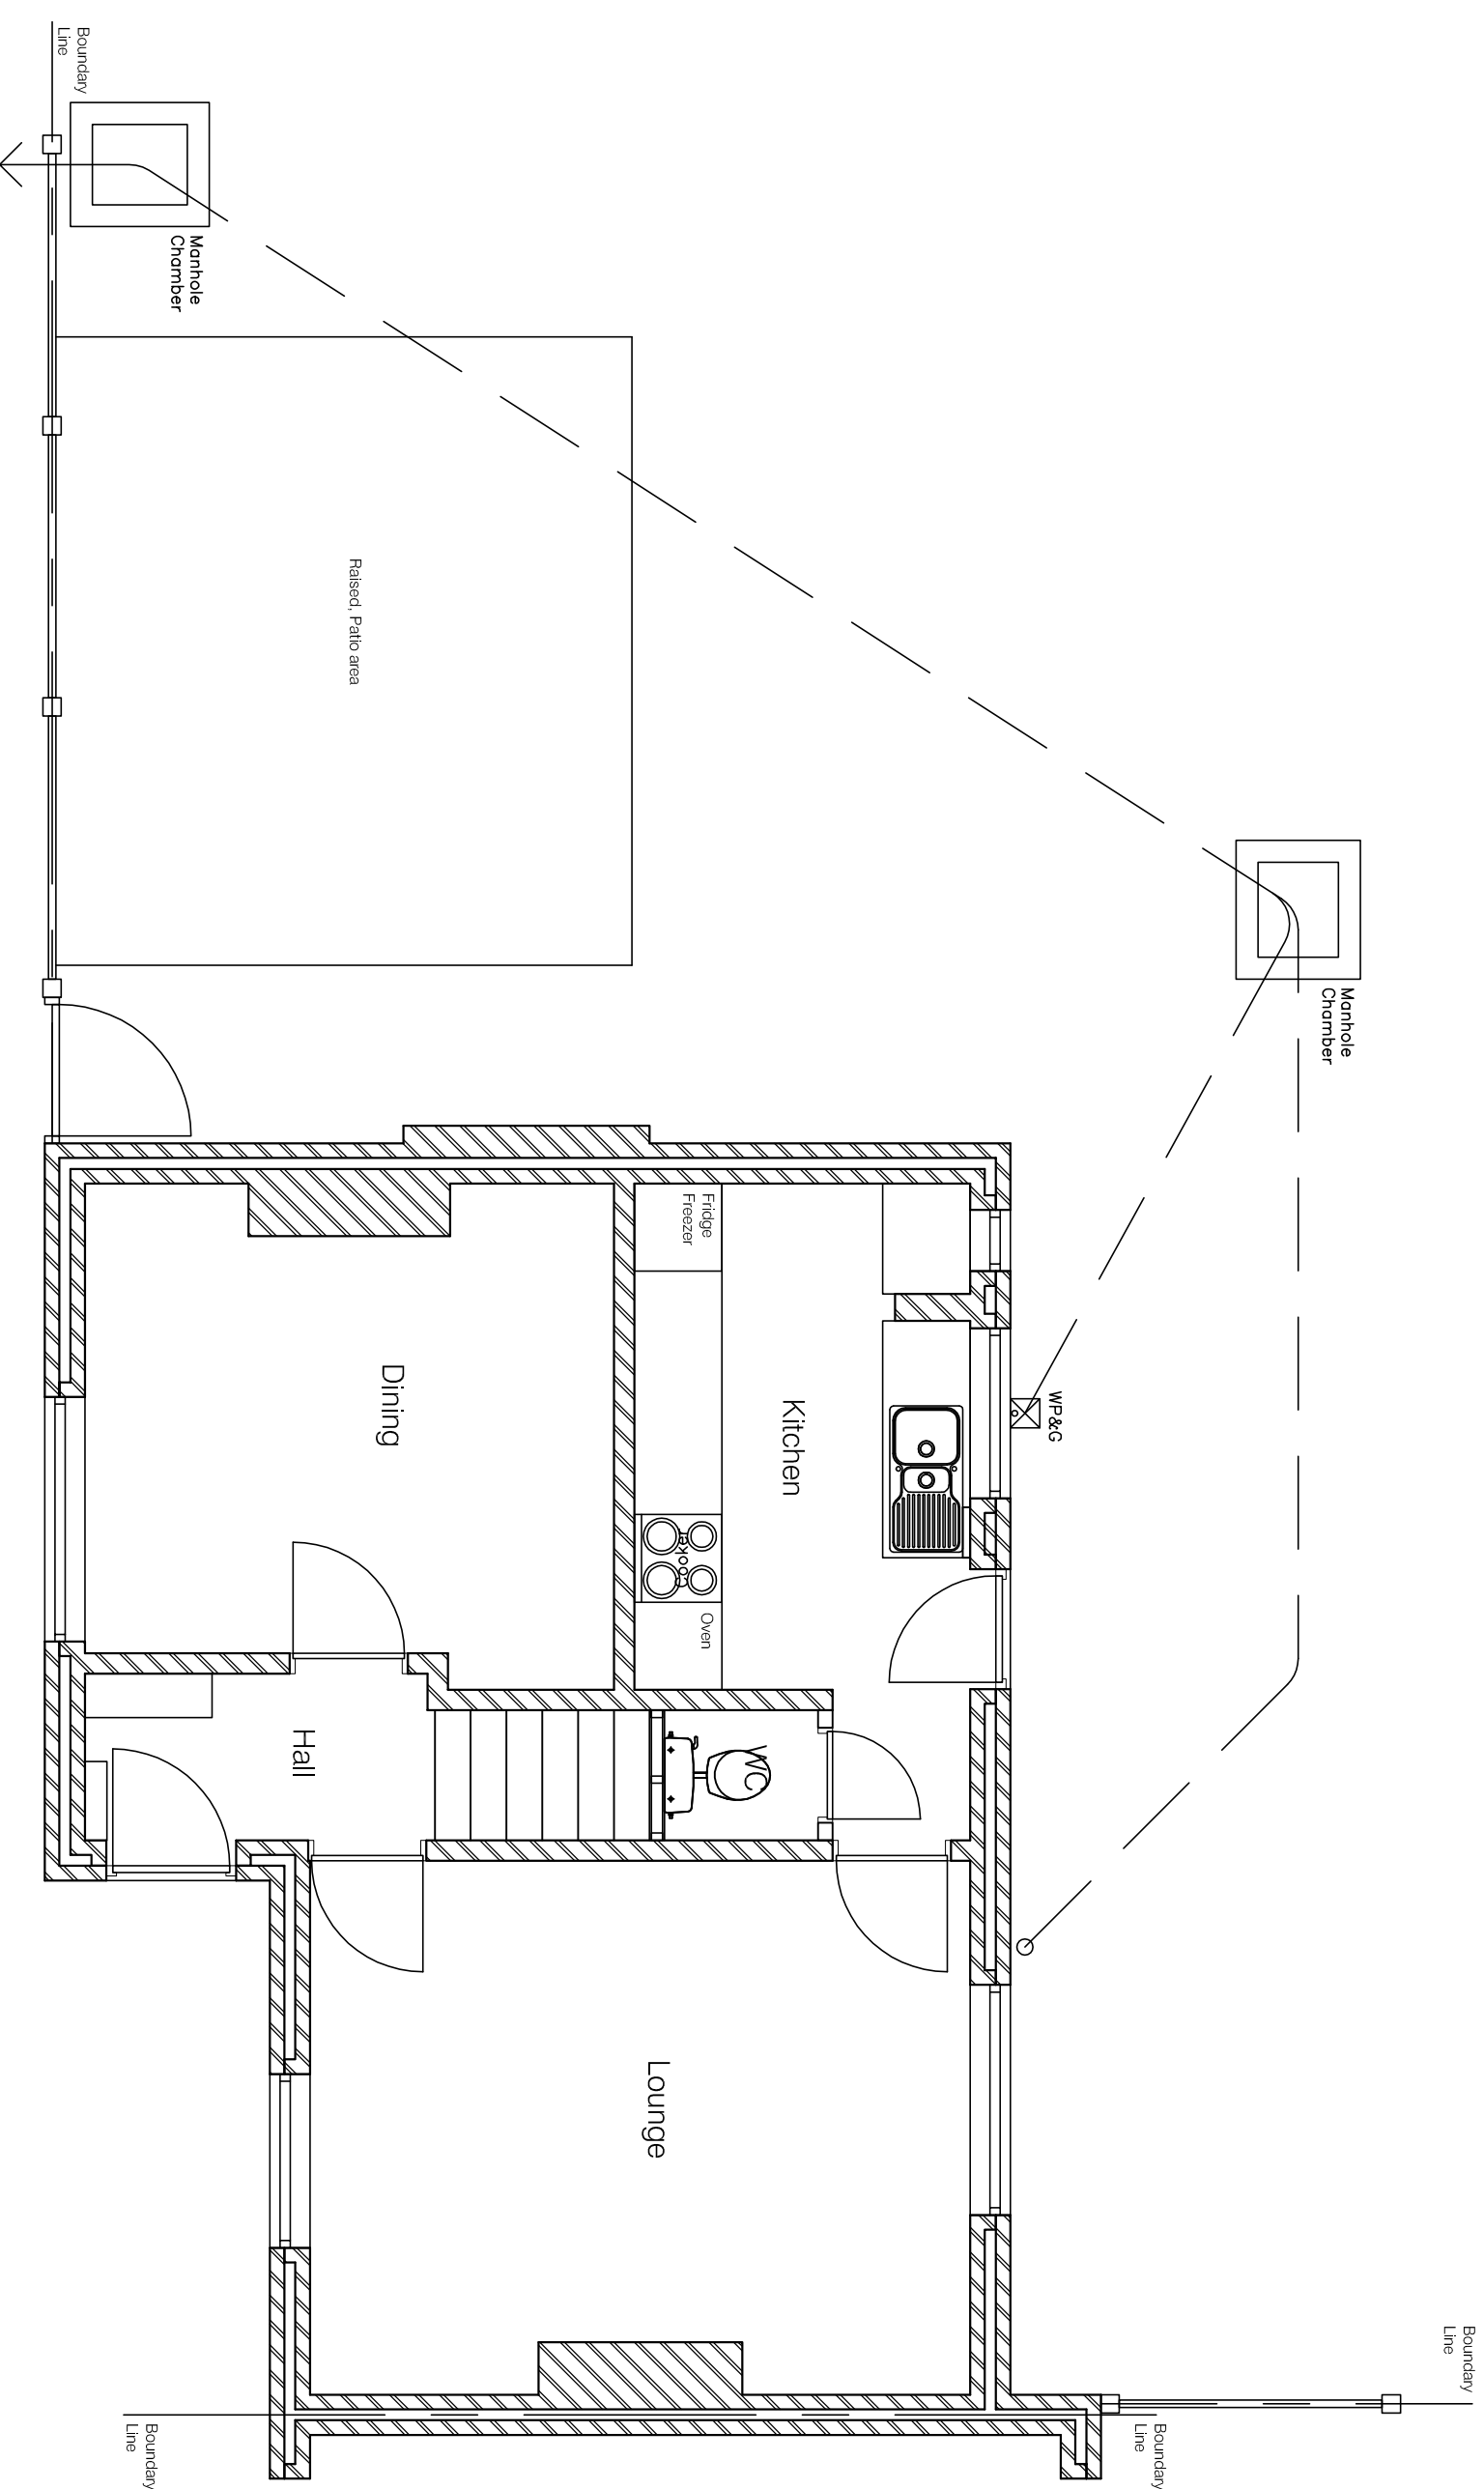


Rev.	Date	Amendments
BLOCK PLAN		

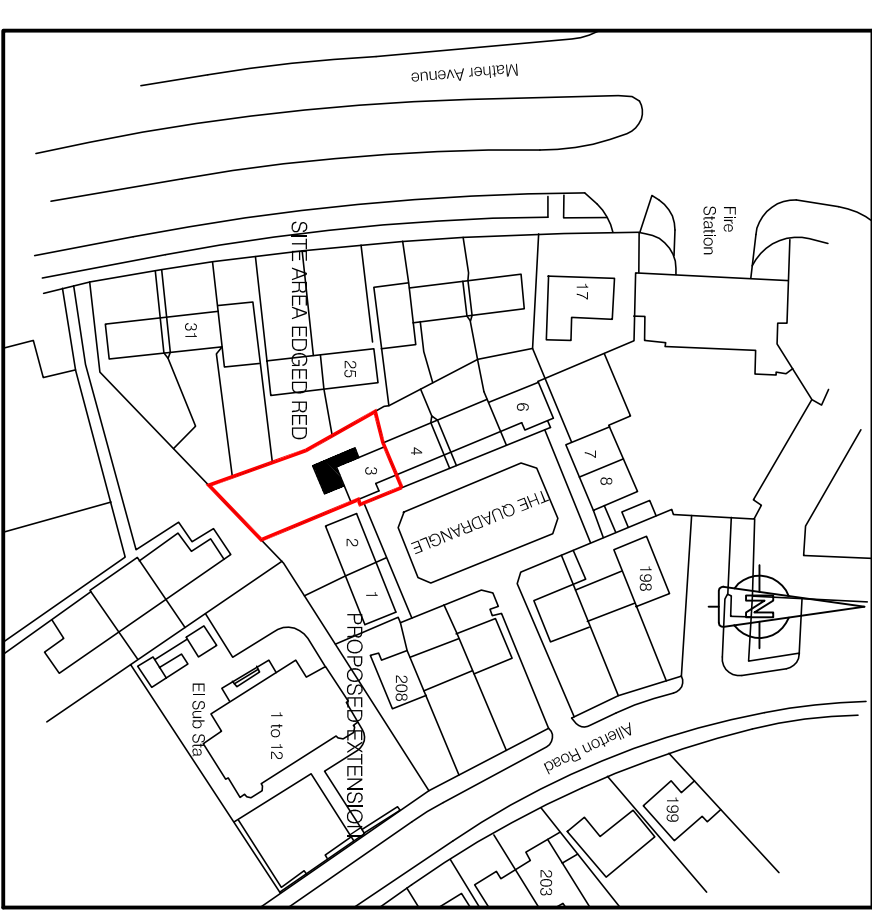

 This document is subject to copyright, and must not be used or copied in part, or in whole, without the express permission of J M Building Design and Planning.

JM Building Design and Planning
John McGee (MCIOB), Building Surveyor / Owner,
(Member of the Chartered Institute of Building)
Mobile: 07905 749941. Tele: 0151 525 1242.
Email: johnmgee3@sky.com

Address: 3 The Quadrangle
Allerton,
Liverpool, L18 6JB

Drawing Title:	Existing Plans and Elevations
----------------	-------------------------------

Dwg No: 01

Revision:

Scales: 1:50, 1:1250

Date: 28/07/2016