



1

EXISTING NORTH WEST SITE ELEVATION

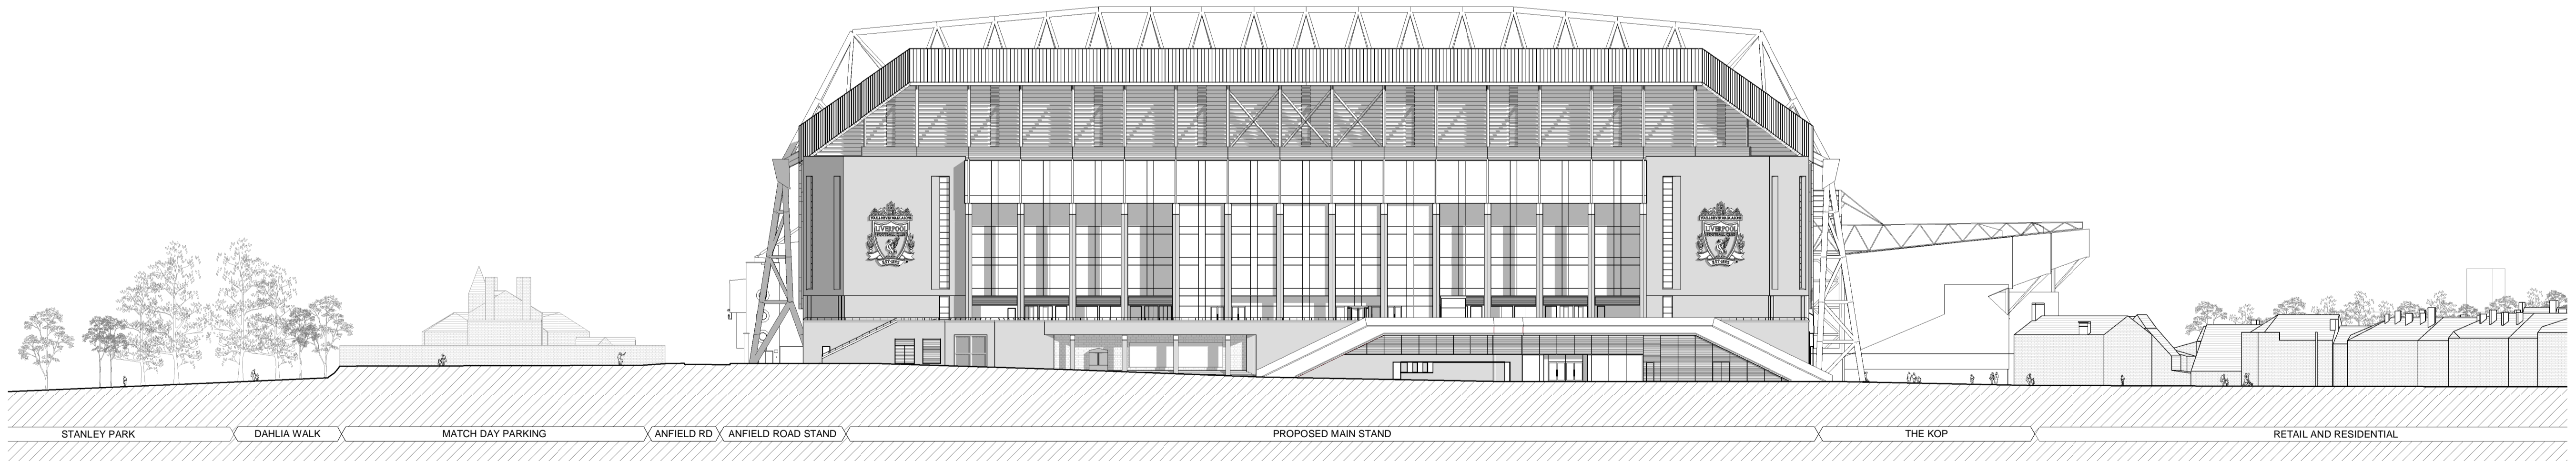


2

PROPOSED NORTH WEST SITE ELEVATION

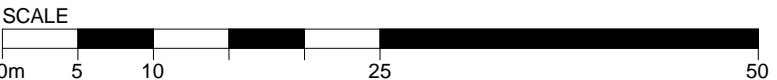

All rights reserved. KSS asserts its rights under the Copyright, Designs and Patents Act 1988. (Unless otherwise agreed in writing). Figured dimensions only are to be taken from this drawing. All dimensions are in millimeters unless otherwise stated. All dimensions shall be checked on site prior to works commencing. Any discrepancies shall be reported to KSS. Do not scale this drawing.		
Health and Safety Information In addition to the hazards/ risks normally associated with the types of work detailed on this drawing, please note the following.		
Construction Refer to Project CDM Significant Hazard and Risk Register		
Maintenance / Cleaning / Operation Refer to Project CDM Significant Hazard and Risk Register		
Decommissioning / Demolition Refer to Project CDM Significant Hazard and Risk Register		
Revisions		
PL1	25.04.14	PLANNING ISSUE
LJ	JF	

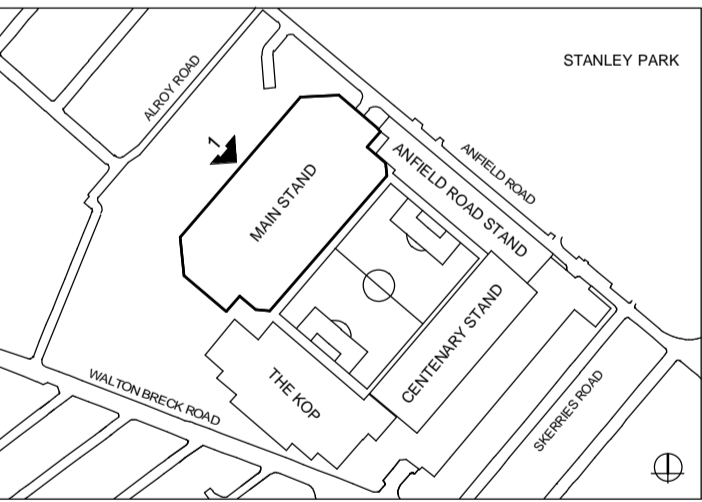

KEY PLAN - PHASE 1

PLANNING

Client	LIVERPOOL FOOTBALL CLUB
Project	ANFIELD STADIUM EXPANSION MAIN STAND PHASE 1
Drawing title	EXISTING & PROPOSED NORTH WEST SITE ELEVATION

KSS		Scale at A1
1 : 500		
File ref		
12609-ARCHMaster		
Drawn by	Date drawn	
LJ	01.04.14	
Checked by	Date checked	
JF	22.04.14	
Project number	Drawing number	Revision
12609	300	PL1