


REVISION NOTES

Revision	Date	Description
----------	------	-------------

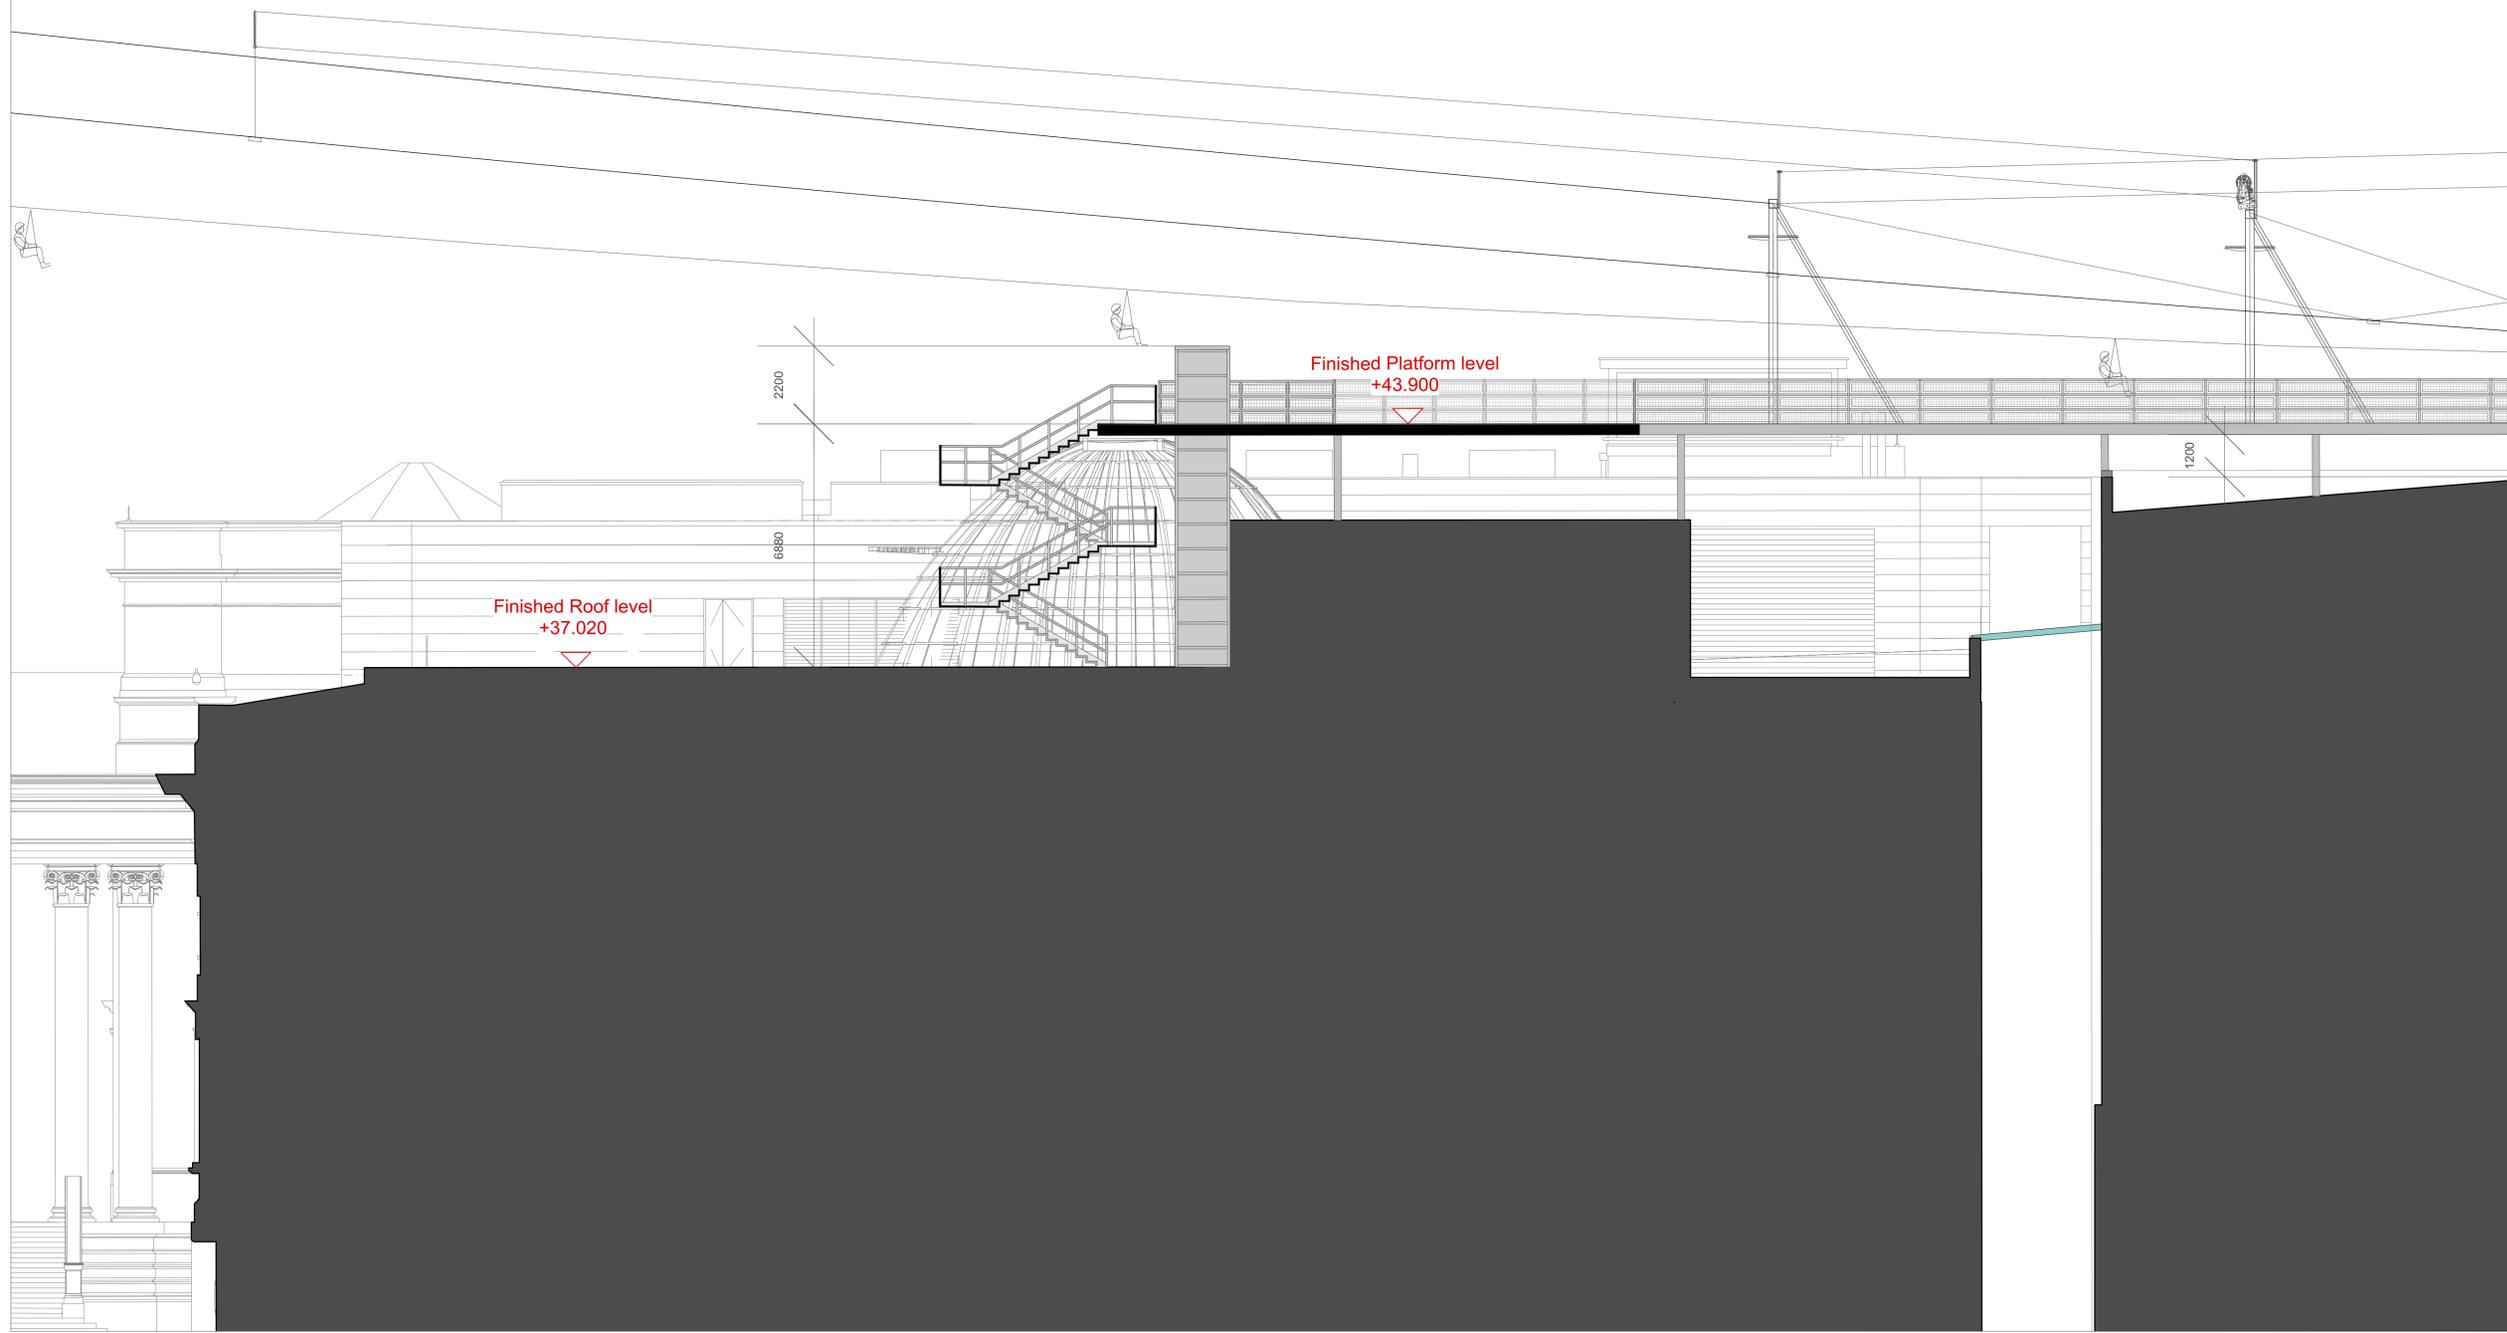

Additional Notes
Copyright of this drawing belongs solely to DK-Architects

ISSUED FOR:

PLANNING

DK-Architects

26 Old Haymarket Liverpool L1 6ER
T: 0151 231 1209 E: mail@dk-architects.com
F: 0151 227 2053 W: www.dk-architects.com

Job:	1282
Client:	Zip World
Drawing Title:	Library Roof Section Detail
Date:	16/12/2019
Drawing no:	3001 revision:
Scale:	1:100 @A1
Drawn:	TL