



Smithdown Road

Calton Avenue



Ground

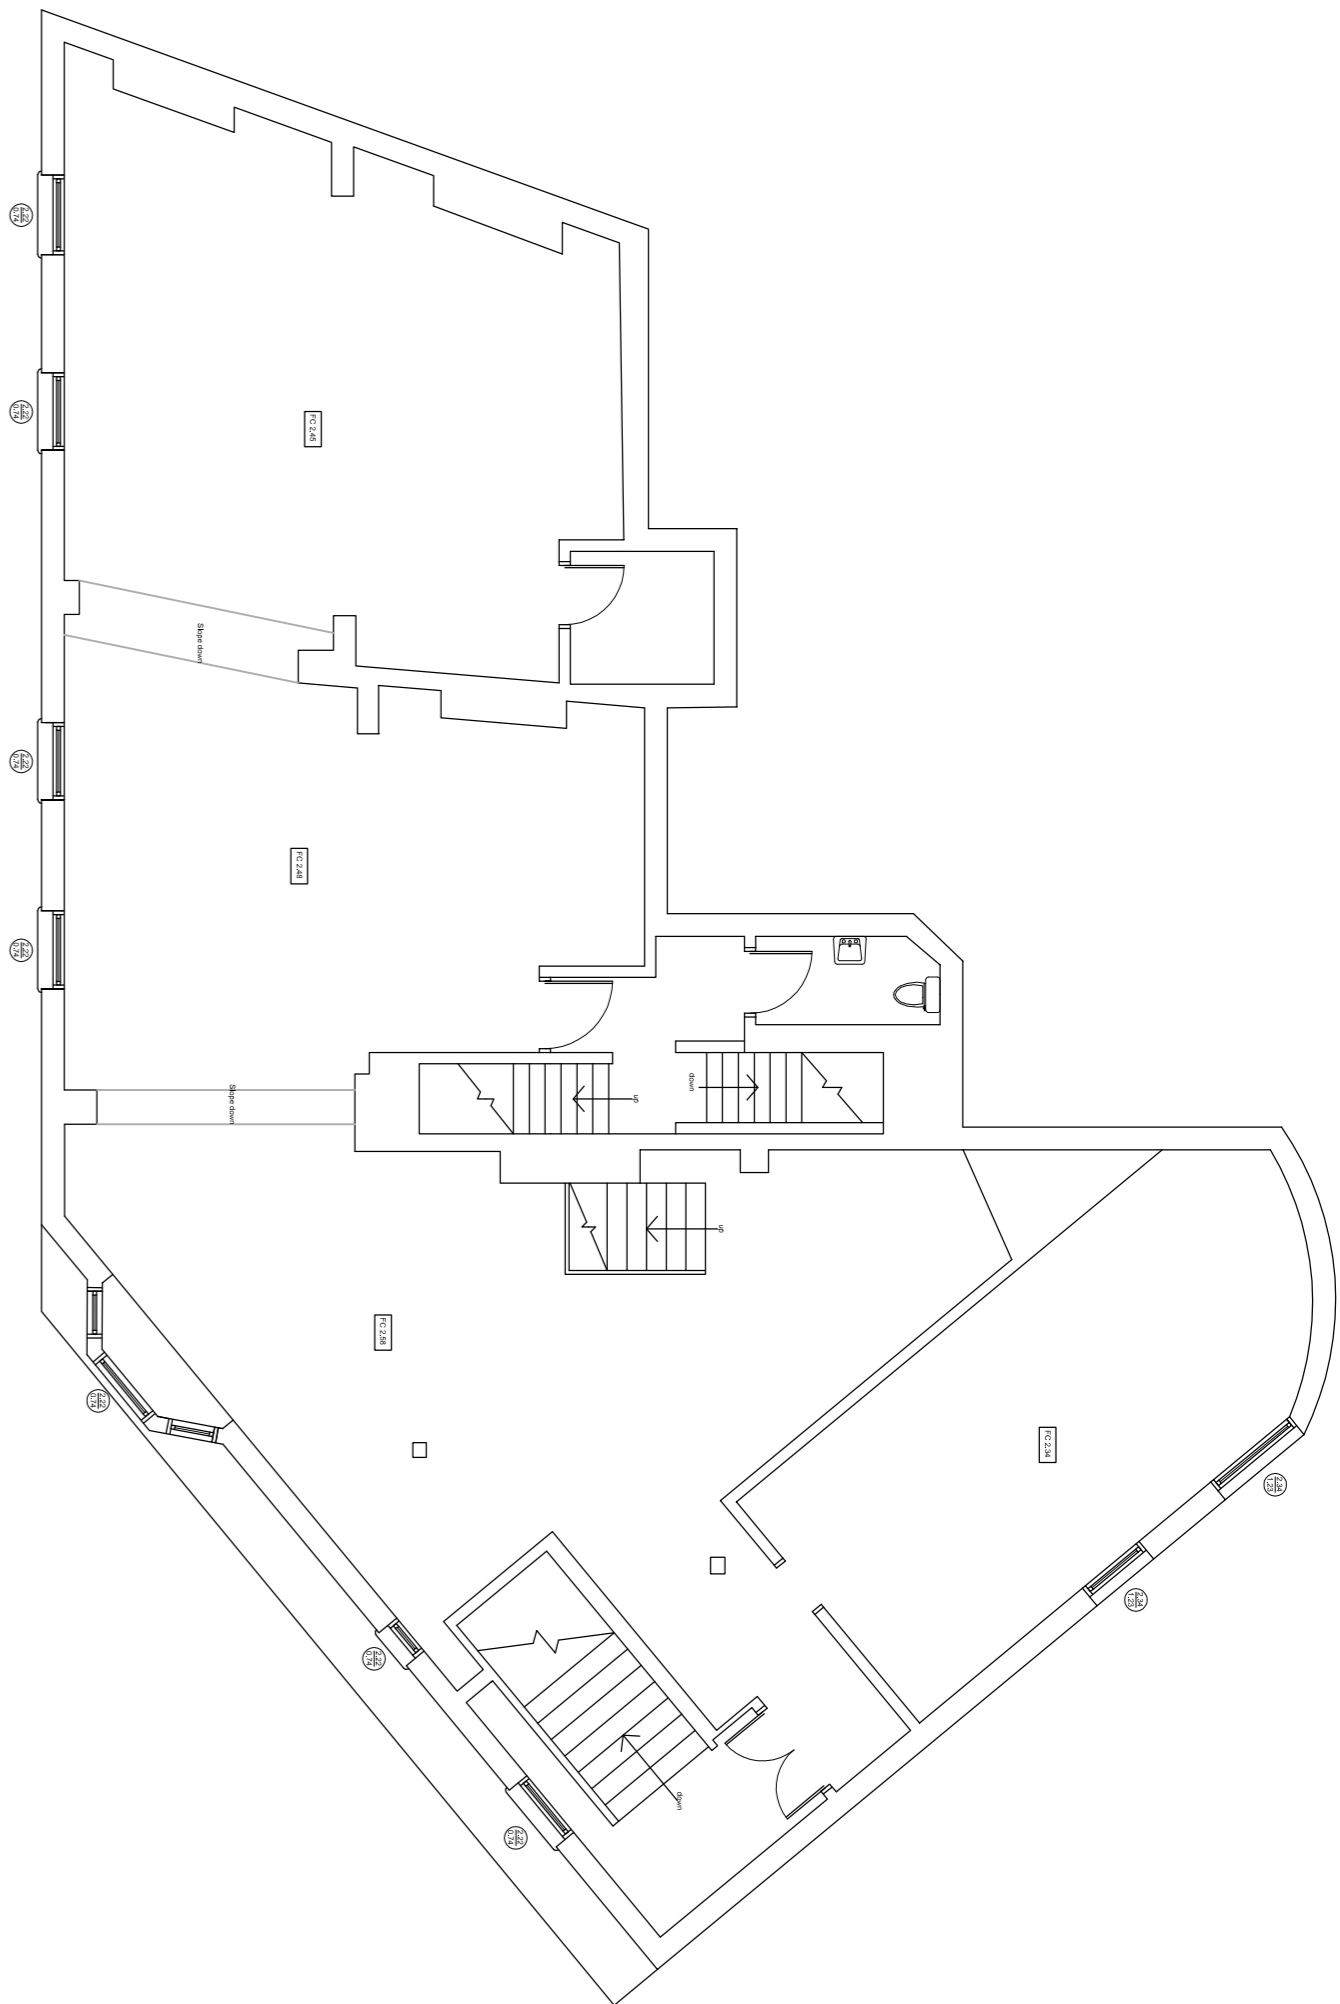

First

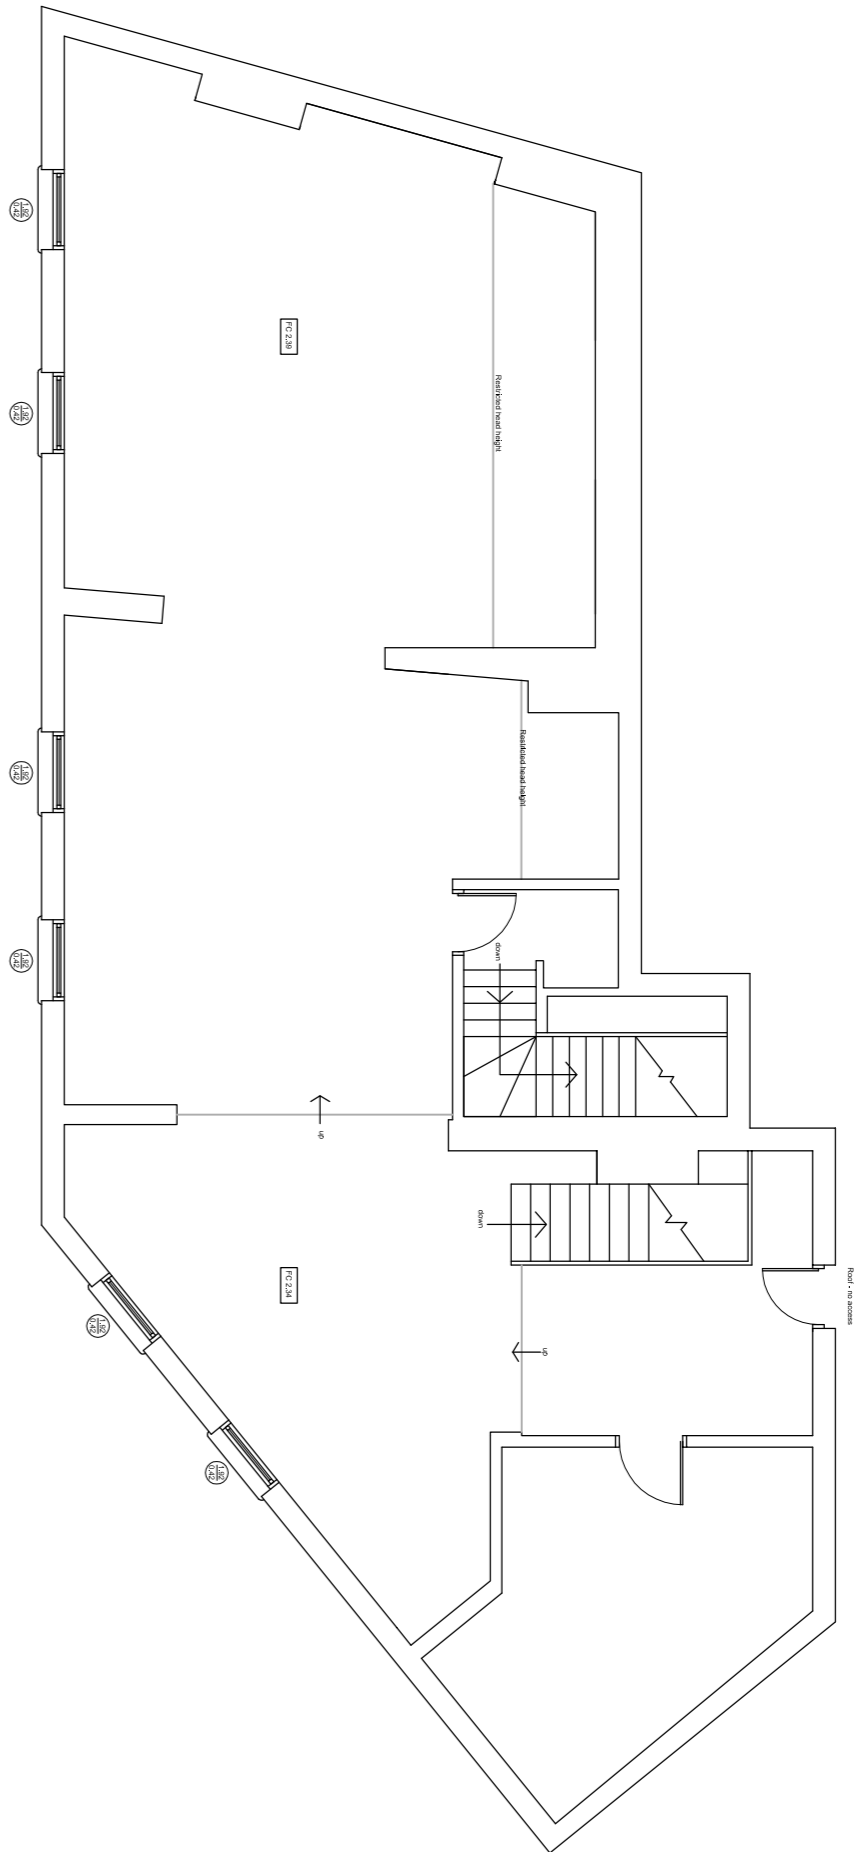

Second

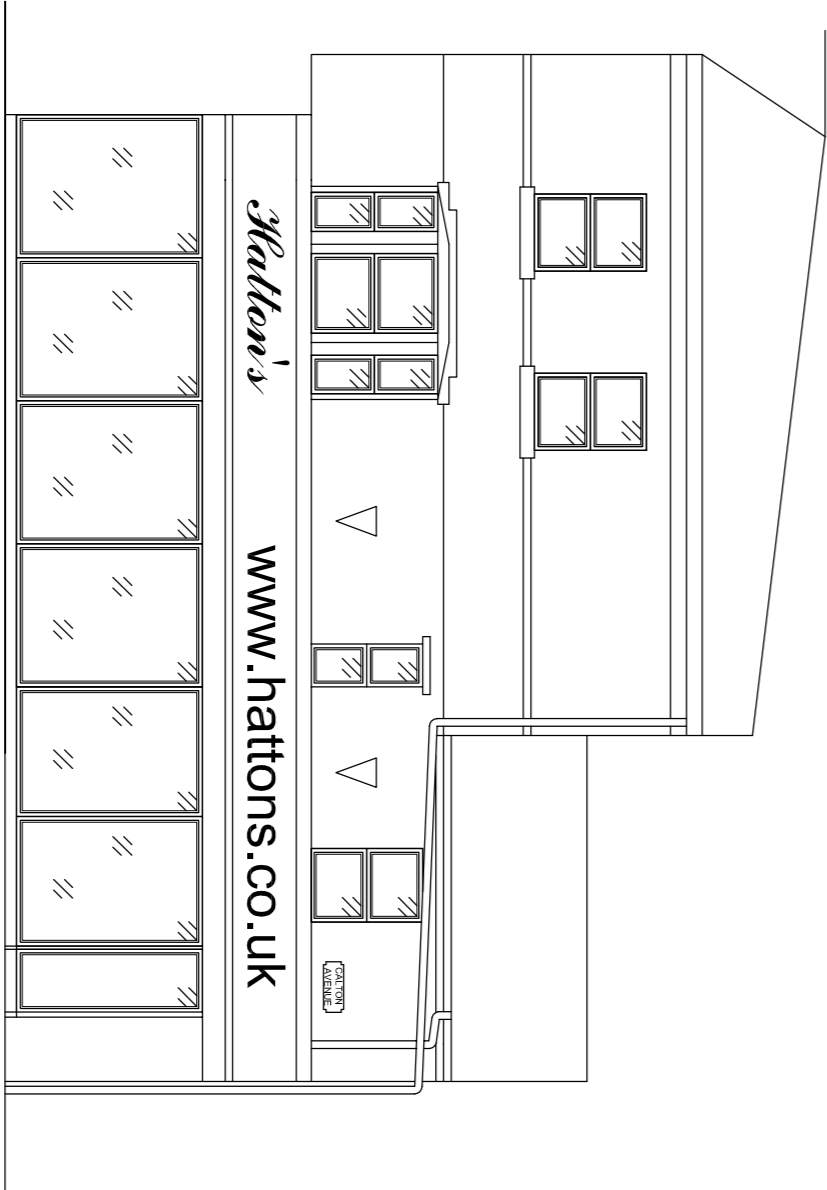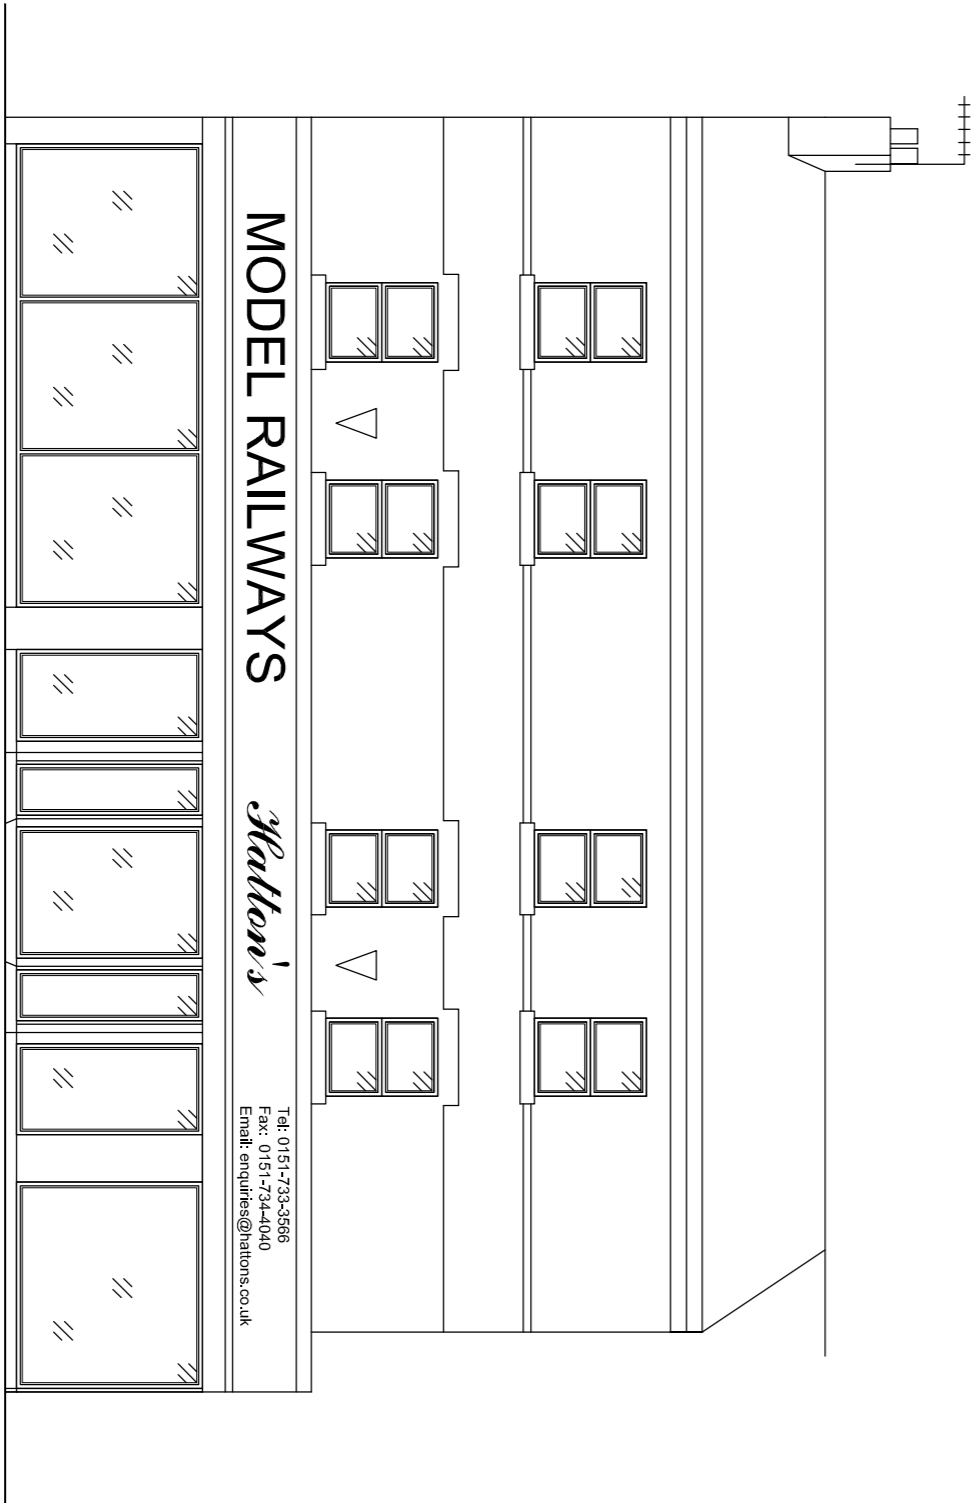

Elevations

Plans & Elevations @ Scale 1/100

This drawing is to be used in conjunction with all other
related drawings and specifications.
It is not to be used as a basis for construction.
The contractor is responsible for the construction of the
work shown on this drawing.
Do not scale off this drawing.
Refer to written dimensions only.
All dimensions in millimetres unless otherwise stated.

Grantley Lowe
chartered surveyors

34 St Anne Street
Liverpool
L3 3DS
t:0151 298 9669
f:0151 298 9670
www.grantleylowe.co.uk

www.grantleylowe.co.uk

Drawings Title	Client	Job Title
Existing Plans & Elevations	Your Exclusive Developments	
Draft / Initial / schematic		
Plan		
Planning		
Building Regulations		
Structural		
Construction		
As Built		

364-368 Smithdown Road, Liverpool

Drawings Title	Client	Job Title
Existing Plans & Elevations	Your Exclusive Developments	
Draft / Initial / schematic		
Plan		
Planning		
Building Regulations		
Structural		
Construction		
As Built		

Scale 1/100 @ A1

Drawings Title	Client	Job Title
Existing Plans & Elevations	Your Exclusive Developments	
Draft / Initial / schematic		
Plan		
Planning		
Building Regulations		
Structural		
Construction		
As Built		

Scale 1/100 @ A1

Scale 1/100 @ A1

Scale 1/100 @ A1