
45	000						
45.1	000 -						
	-						
	-						
	-						
	-						
40.0	000 -						
	-						
	-						
DATUM 37.0 ROAD 1	000 -						
EXISTING GROUND LEVEL		48.259				47.605	
CENTRE LINE		48.259		47.902		47.545	
CHAINAGE		0.000	1.993	4.628	5.000	10.000	
/ERTICAL ALIGNMENT					·	 	
HORIZONTAL ALIGNMENT				R= 10.000		 	
EFT HAND CHANNEL		48.223		47.846		 47.489	
RIGHT HAND CHANNEL		48.135		47.814		47.466	
STORMWATER COVER LEVEL							
STORMWATER INVERT							
OULWATER COVER LEVEL							
OULWATER INVERT							
	1						

50.000 -

## NOTES

- Setting out shall be undertaken using only the information given. Distances should not be scaled from this drawing.
- All sewers and highway drainage shall be constructed in accordance with Sewers for Adoption 6th Edition and United Utilities Details & Guidelines.
- A minimum 150mm Concrete Protection shall be provided to all sewers with cover of less than 1.2m
- in highway areas. 4. Sewers shall have a minimum cover of 0.9m.
- 5. Where "Ultra Rib" UPVC pipes (or similar approved) are used in adoptable drainage they shall still be handled and laid in accordance with the specification and guidance issued by the High performance Pipe Association
- 6. A Class S Bed and surround must be used for such pipes, Trench backfill in highways to within 1m of highway shall, as directed by the Highway Authority be a suitable granular material all in accordance with Sewers for adoption

7. Plastic pipes must comply with WIS 4-35-01

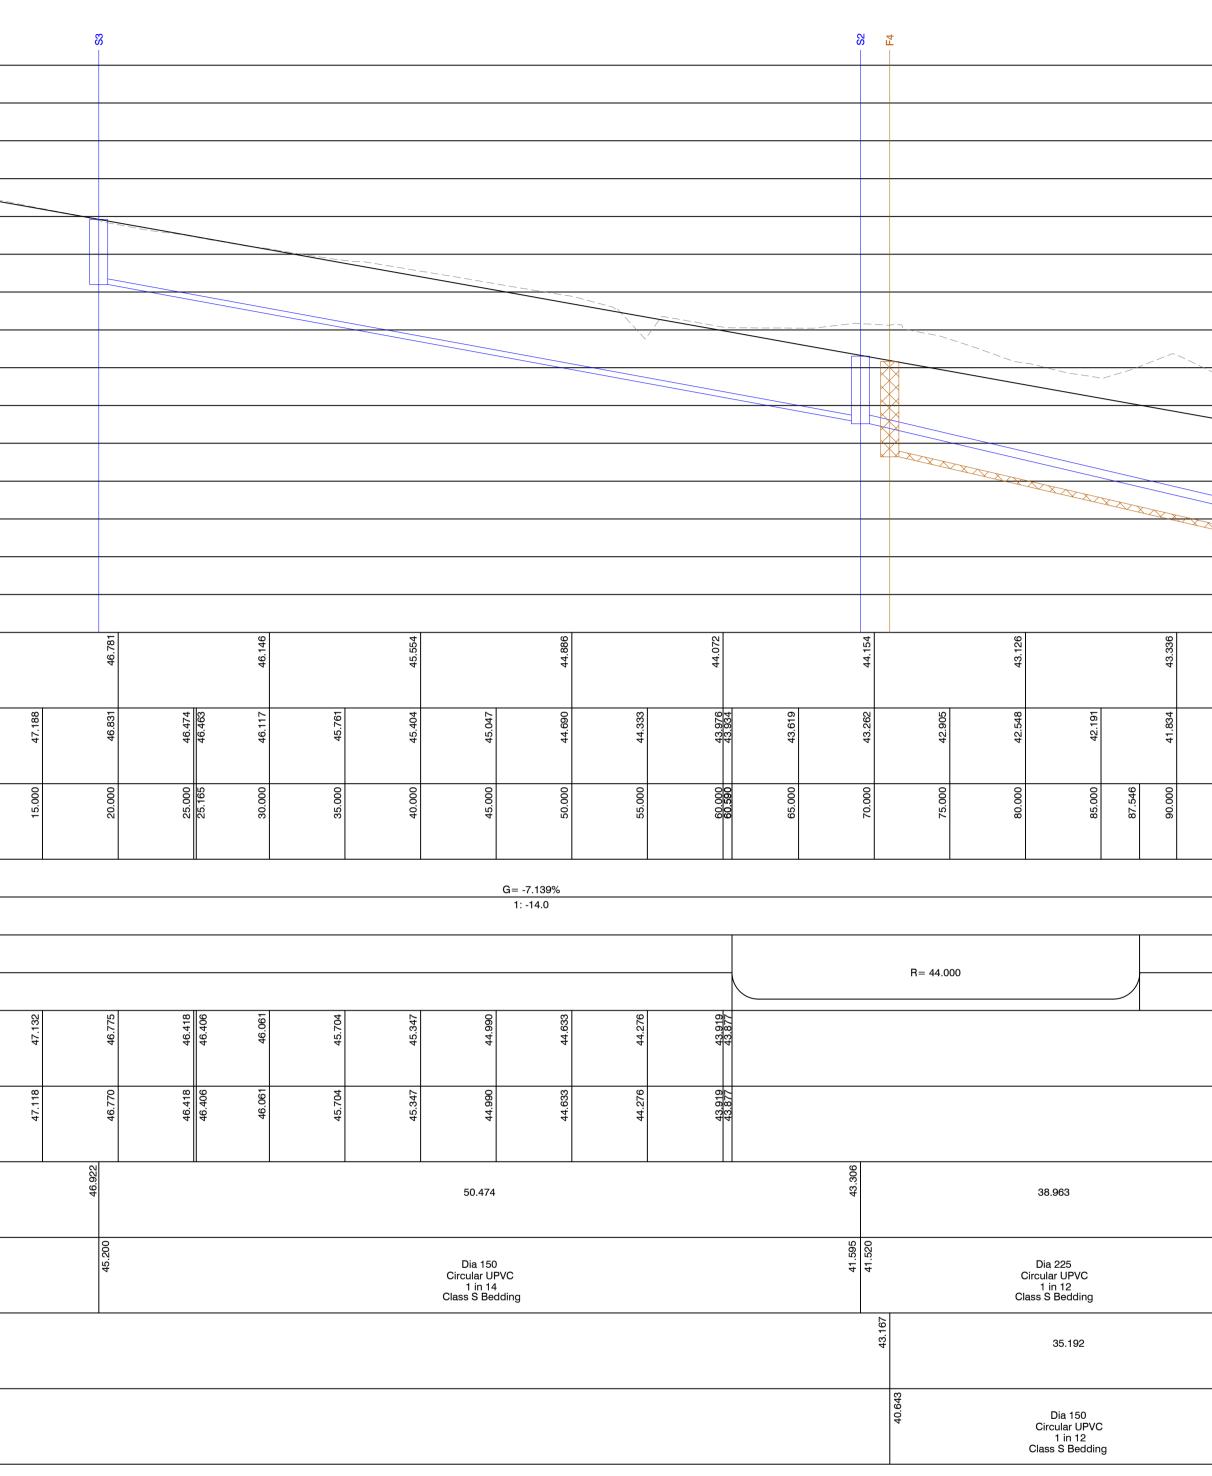

RE	REVISIONS					
REV.	DATE	INT.	DETAILS			
А	SEPT 15	RDE	Notes added to longitudinal sections.			

North Point	Acrefield Roa Woolton	ad		Ironside Farrar Environmental Consultants		
Quality Ass. UKAS 005 Quality Assurance ISO 9001:2008 SGS Certificate GB02/54539	Macbryde Homes			3 Worsley Court MANCHESTER M28 3NJ		
				Tel. 0161 703 8801 Fa manchester@ir	x. 0161 703 8279 ronsidefarrar.com	
	Sheet 1 of 2			EDINBURGH	BELLSHILL	
 Original Size	Copyright Acknowledgement	Drawn <b>DP</b>	Checked By SP	Drawing No.	Revision	
<b>A</b> 1	Ordnace Survey© ©Crown Copyright. All rights reserved. Licence No. AL100017966.	Date June 15	Scale Horiz: 1:250 Vert: 1:100	30118/3/1	A	