

All rights reserved. KSS asserts its rights under the Copyright, Designs and Patents Act 1988. (Unless otherwise agreed in writing).

Figured dimensions only are to be taken from this drawing. All dimensions are in millimeters unless otherwise stated. All dimensions shall be checked on site prior to works commencing. Any discrepancies shall be reported to KSS. Do not scale this drawing.

Health and Safety Information

In addition to the hazards/ risks normally associated with the types of work detailed on this drawing, please note the following.

Construction

Refer to Project CDM Significant Hazard and Risk Register

Maintenance / Cleaning / Operation


Refer to Project CDM Significant Hazard and Risk Register

Decommissioning / Demolition

Refer to Project CDM Significant Hazard and Risk Register


Revisions

PL1	25.04.14	PLANNING ISSUE	LJ	JF
-----	----------	----------------	----	----

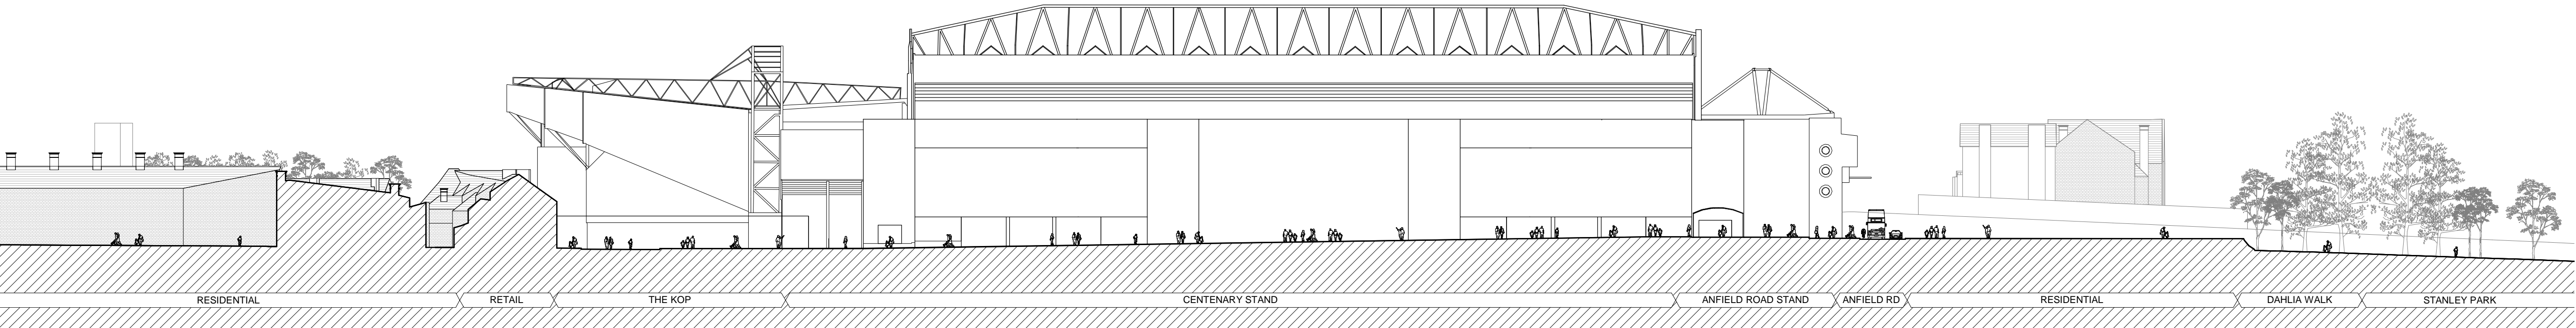


1

EXISTING SOUTH EAST SITE ELEVATION

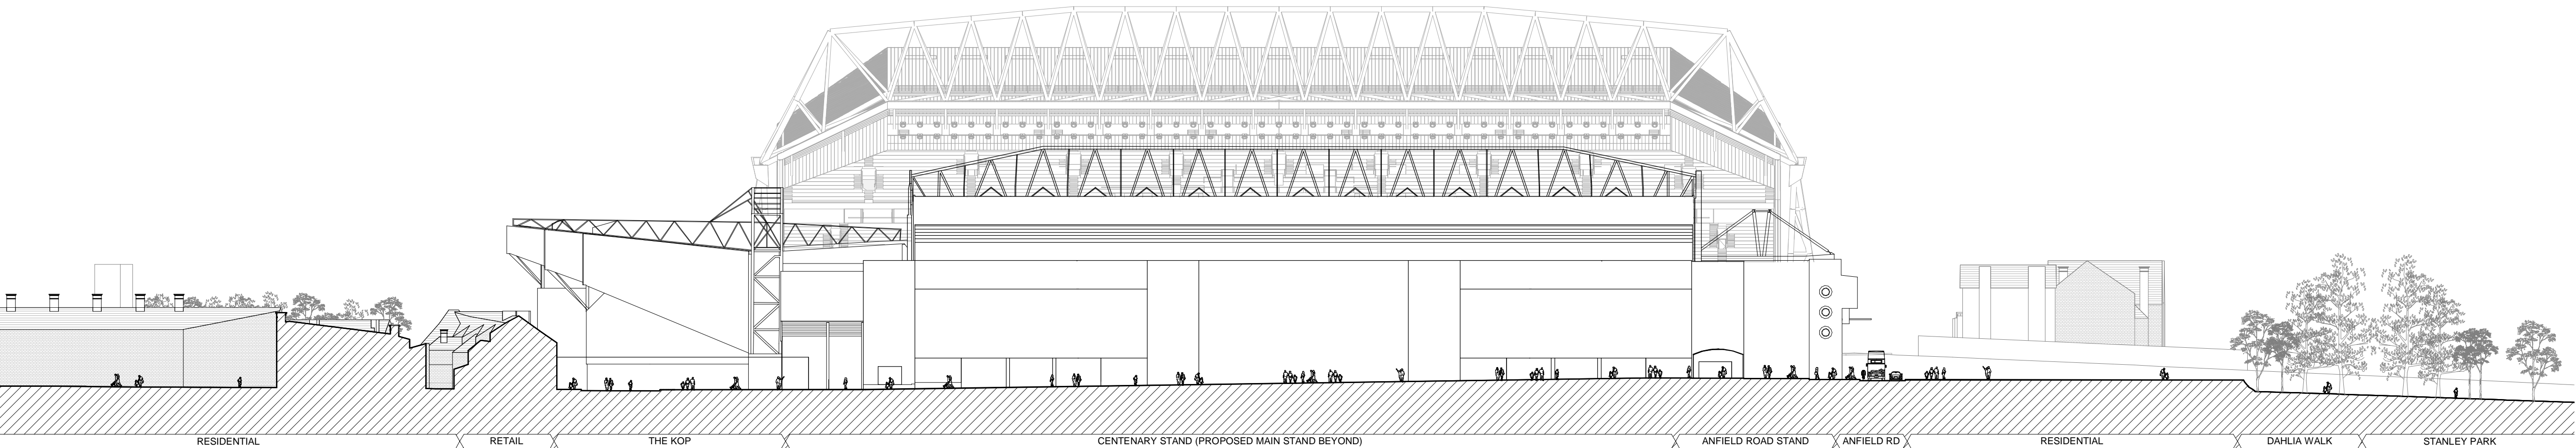

2

PROPOSED SOUTH EAST SITE ELEVATION

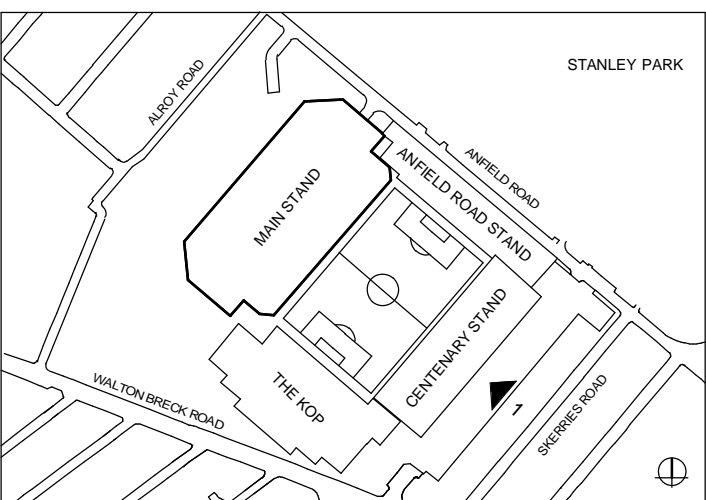

KEY PLAN - PHASE 1

PLANNING

Client

LIVERPOOL FOOTBALL CLUB

Project

ANFIELD STADIUM EXPANSION
MAIN STAND PHASE 1

Drawing title

EXISTING & PROPOSED SOUTH EAST
SITE ELEVATION

KSS

London 1 James Street London W1U 1DR T+44(0)20 7307 2222 F+44(0)20 7307 2299	Sevenoaks 7 Blighs Walk Sevenoaks TN11 3 1DB T+44(0)20 7307 2222 F+44(0)1732 467 841
---	---

Scale at A1

1 : 500

File ref

12609-ARCHMaster

Drawn by

Date drawn

LJ

01.04.14

Checked by

Date checked

JF

22.04.14

Project number	Drawing number	Revision
----------------	----------------	----------

12609	303	PL1
-------	-----	-----

SCALE
0m 5 10 25 50