

Elevations

L3 CGIs, Fixture and Fittings

CONSTRUCTIVE
THINKING



Corium Grey 93880

1


MANUFACTURER: WIENERBERGER
PRODUCT RANGE: CORIUM
COLOUR: 93880
AREA: XXX SQ M



Cerama Panel Natural+2031 Chalkboard

5

MANUFACTURER: VALCAN
PRODUCT RANGE: CERAMAPANEL
COLOUR: +2031 CHALKBOARD [COATED]
AREA: XXX SQ M

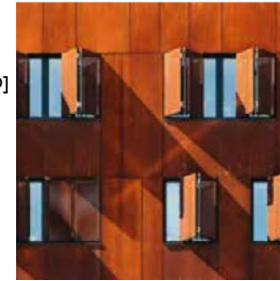

Eltherington Cor-Ten Steel

7

MANUFACTURER: ELTHERINGTON
PRODUCT RANGE: RAINSCREEN CLADDING SYSTEM
COLOUR: COR-TEN
AREA: XXX SQ M



Corium White 31100

2

MANUFACTURER: WIENERBERGER
PRODUCT RANGE: CORIUM
COLOUR: 31100
AREA: XXX SQ M



Cerama panel Natural+2021 Pebble

6

MANUFACTURER: VALCAN
PRODUCT RANGE: CERAMAPANEL
COLOUR: +2021 PEBBLE [COATED]
AREA: XXX SQ M



Eltherington PPC Aluminium 1028

8


MANUFACTURER: ELTHERINGTON
PRODUCT RANGE: RAINSCREEN CLADDING SYSTEM
COLOUR: POLYESTER POWDER COATED
ALUMINIUM - RAL 1028
MELON YELLOW
MATTE FINISH
AREA: XXX SQ M



Corium Glazed Orange 8115+E

3

MANUFACTURER: WIENERBERGER
PRODUCT RANGE: CORIUM
COLOUR: 8115+E [GLAZED]
AREA: XXX SQ M

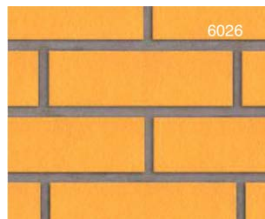

Corium Glazed Yellow 7787+E

4

MANUFACTURER: WIENERBERGER
PRODUCT RANGE: CORIUM
COLOUR: 7787+E [GLAZED]
AREA: XXX SQ M



Eltherington PPC Aluminium 5012

9

MANUFACTURER: ELTHERINGTON
PRODUCT RANGE: RAINSCREEN CLADDING SYSTEM
COLOUR: POLYESTER POWDER COATED
ALUMINIUM - RAL 5012
MATTE FINISH
AREA: XXX SQ M

- 1 Brick Grey
- 2 Brick White
- 3 Glazed Brick Orange
- 4 Glazed Brick Yellow
- 5 Ceramic Cladding Dark Grey
- 6 Ceramic Cladding Mid Grey
- 7 Metal Cladding - Cor-Ten
- 8 Metal Cladding - PPC Yellow
- 9 Metal Cladding - PPC Blue
- 10 Powder Coated Aluminium Glazing - Grey




Vauxhall Road Street Elevation

- 1 Brick Grey
- 2 Brick White
- 3 Glazed Brick Orange
- 4 Glazed Brick Yellow
- 5 Ceramic Cladding Dark Grey
- 6 Ceramic Cladding Mid Grey
- 7 Metal Cladding - Cor-Ten
- 8 Metal Cladding - PPC Yellow
- 9 Metal Cladding - PPC Blue
- 10 Powder Coated Aluminium Glazing - Grey



Paul Street Elevation_2

- 1 Brick Grey
- 2 Brick White
- 3 Glazed Brick Orange
- 4 Glazed Brick Yellow
- 5 Ceramic Cladding Dark Grey
- 6 Ceramic Cladding Mid Grey
- 7 Metal Cladding - Cor-Ten
- 8 Metal Cladding - PPC Yellow
- 9 Metal Cladding - PPC Blue
- 10 Powder Coated Aluminium Glazing - Grey

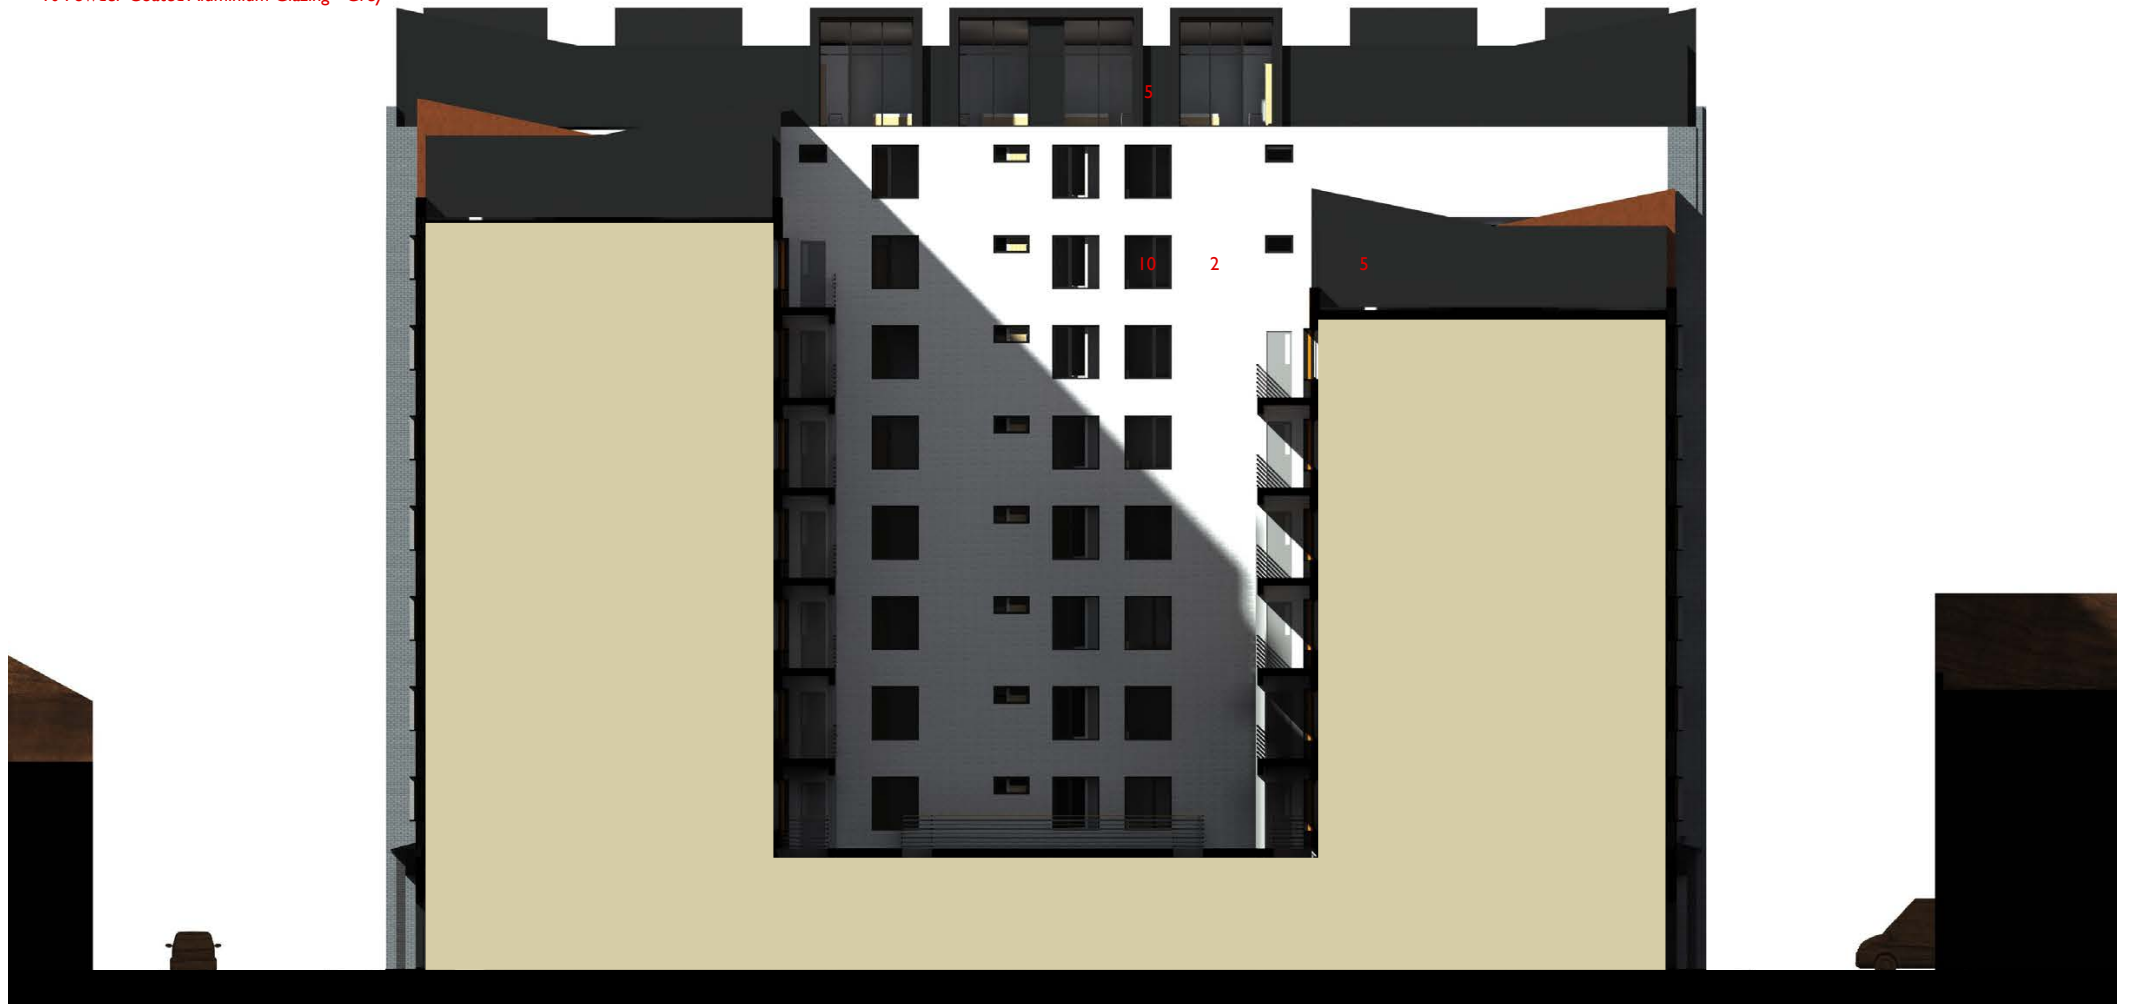

Vauxhall Road Courtyard

- 1 Brick Grey
- 2 Brick White
- 3 Glazed Brick Orange
- 4 Glazed Brick Yellow
- 5 Ceramic Cladding Dark Grey
- 6 Ceramic Cladding Mid Grey
- 7 Metal Cladding - Cor-Ten
- 8 Metal Cladding - PPC Yellow
- 9 Metal Cladding - PPC Blue
- 10 Powder Coated Aluminium Glazing - Grey



Paul Street Courtyard

Constructive Thinking Studio Ltd
Liverpool Science Park IC1
131 Mount Pleasant
L3 5TF

www.constructivethinking.co.uk
t: +44(0) 151 705 3433
f: #Contact Fax
e: stuart@constructivethinking.co.uk

This document and its design content is copyright ©. It shall be read in conjunction with all other associated project information including models, specifications, schedules and related consultants documents. Do not scale from documents. All dimensions to be checked on site. Immediately report any discrepancies, errors or omissions on this document to the Originator. If in doubt ASK.

CONSTRUCTIVE
THINKING