




GROUND FLOOR BACK BAR AS EXISTING 1:20

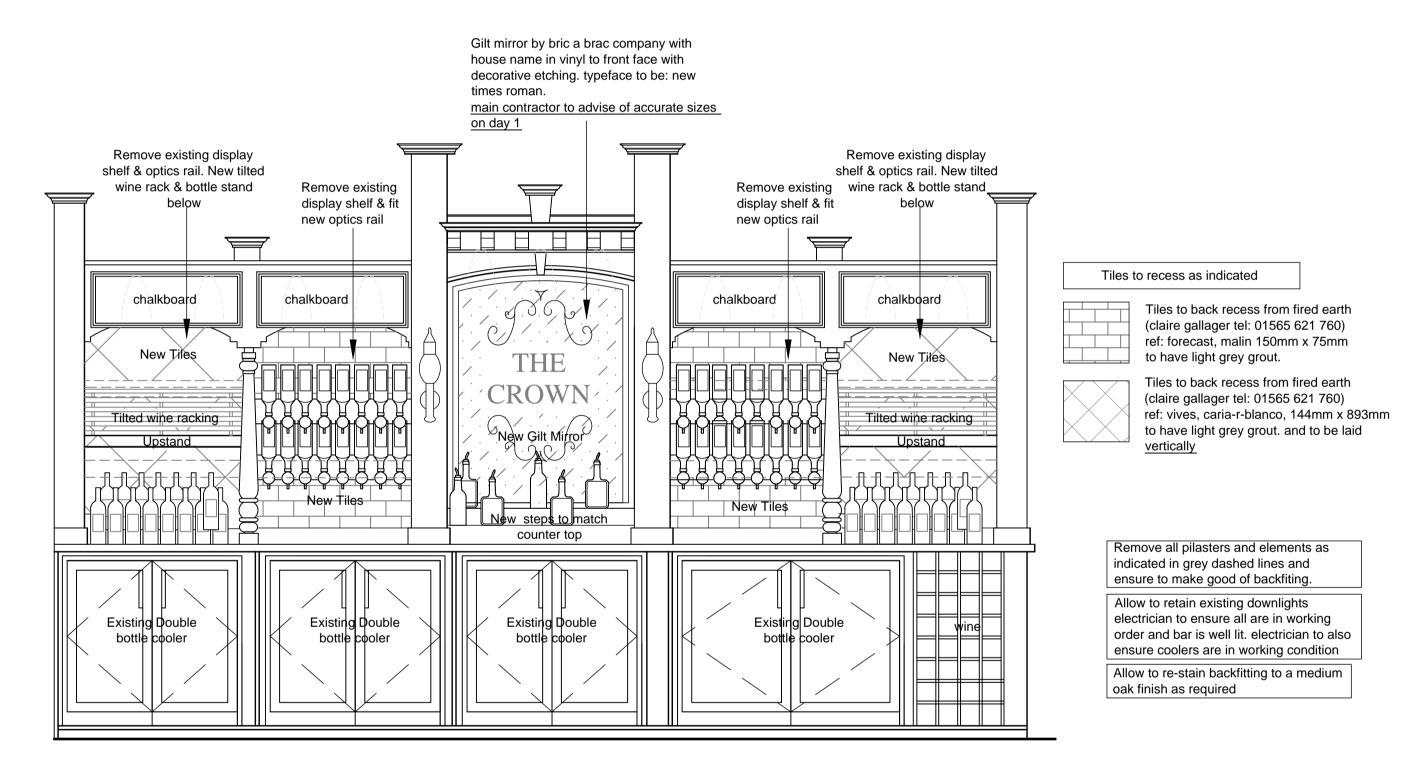

GROUND FLOOR BACK BAR AS PROPOSED 1:20

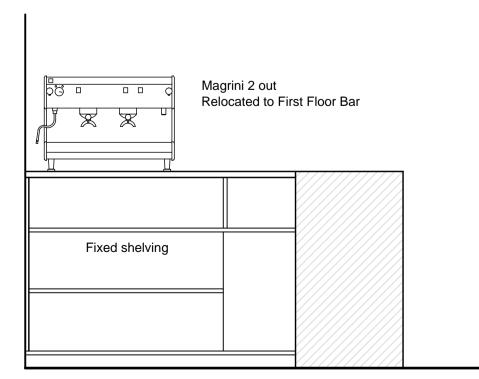

GROUND FLOOR
EXISTING COFFEE STATION 1:20

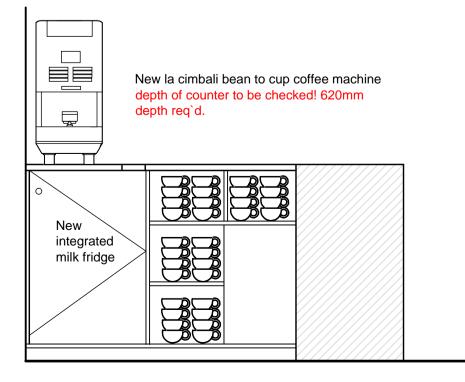

GROUND FLOOR
PROPOSED COFFEE STATION 1:20

FUSION BY DESIGN All design work and information provided on this drawing must under NO circumstances be reproduced in any form without the prior written approval by Fusion by design. NOTE TO ALL CONTRACTORS:-Under NO circumstances must dimensions be scaled from this drawing. All contractors must be responsible for taking and checking all dimensions upon visiting site. All contractors must advise the DESIGNER immediately, in writing, of any discrepancies. This drawing is to be read in conjunction with the bill of quantities / specification and any related drawing. The contractor must ensure that all items detailed on this drawing are included when tendering even if not covered by the specification. The Designer must be advised in writing of all such items. Any discrepancies between drawings and specification must be resolved with the Designer prior to commencing works. All structural work must be carried out in strict accordance with the drawing and calculations provided by the appointed Structural Engineer. All structural work must be inspected at all relevant stages by both the Structural Engineer and Building Inspector, any changes or alterations must have their express written approval. Any costs incurred due to either claims for damages, loss of trade, etc by failing to do so will be the sole liability of the contractor. All works must be carried out in strict accordance with all Local Authority, British & European Standards. If in doubt, it is the responsibility of the contractor to contact all relevant parties. COFFEE New la cimbali bean to cup coffee machine depth of counter to be checked! 620mm depth req'd. TILL STATION NOT USED \bigcirc col. New tilted wine racking 3 DUMMY HAND PULLS with new timber bottle stand below ൣដ() col. STAND STAND ALONE ALONE A 23.03.15 PRODUCT LAYOUT REARRANGED COAL HILL LANE LEEDS LS13 1DJ Telephone 0113 2047788 Fax 0113 2047868 E-Mail fusionbydesign.co.uk www.fusionbydesign.co.uk MITCHELLS & BUTLERS THE CROWN LIME STREET **LIVERPOOL GROUND FLOOR BAR DETAILS & PRODUCT** LAYOUT 1:20

3130-03 A

MAR 15

New bottle steps, house

name mirror

STAND ALONE

7 OUT T BAR

Existing optic station

BAR SERVERY

 (\mathbf{O})

PEPSI

New tilted wine racking

with new timber bottle

TILL

GROUND FLOOR

BAR PLAN AS PROPOSED 1:20

stand below

Existing optic station

enhanced