



ARC ENVIRONMENTAL LTD
Solum House
Unit 1 Elliott Court
St. John's Road
Meadowfield
Durham, DH7 8PN
Tel: (0191) 378 6380
Fax: (0191) 378 0494
e-mail: admin@arc-environmental.com
web: www.arc-environmental.com

The contractor shall check all dimensions on site before commencement of any works. No dimensions to be scaled off this drawing.
© Copyright Reserved

LEGEND	
	APPROXIMATE SITE BOUNDARY

rev.	date	amendments	drawn checked



Client: **ADEPT CONSULTING ENGINEERS LTD**

Project Title:
Proposed Commercial Development
Estuary Boulevard
Speke, Liverpool, L24 8RL

Drawing Title:
Existing Site Layout Plan

Scale at A3: | Date: | Drawn by: | Approved by:
1:2000 @ A3 | 23.05.16 | P.D | M.P.B

Job Ref: | Drg no: | Rev:
16-433 | — | —

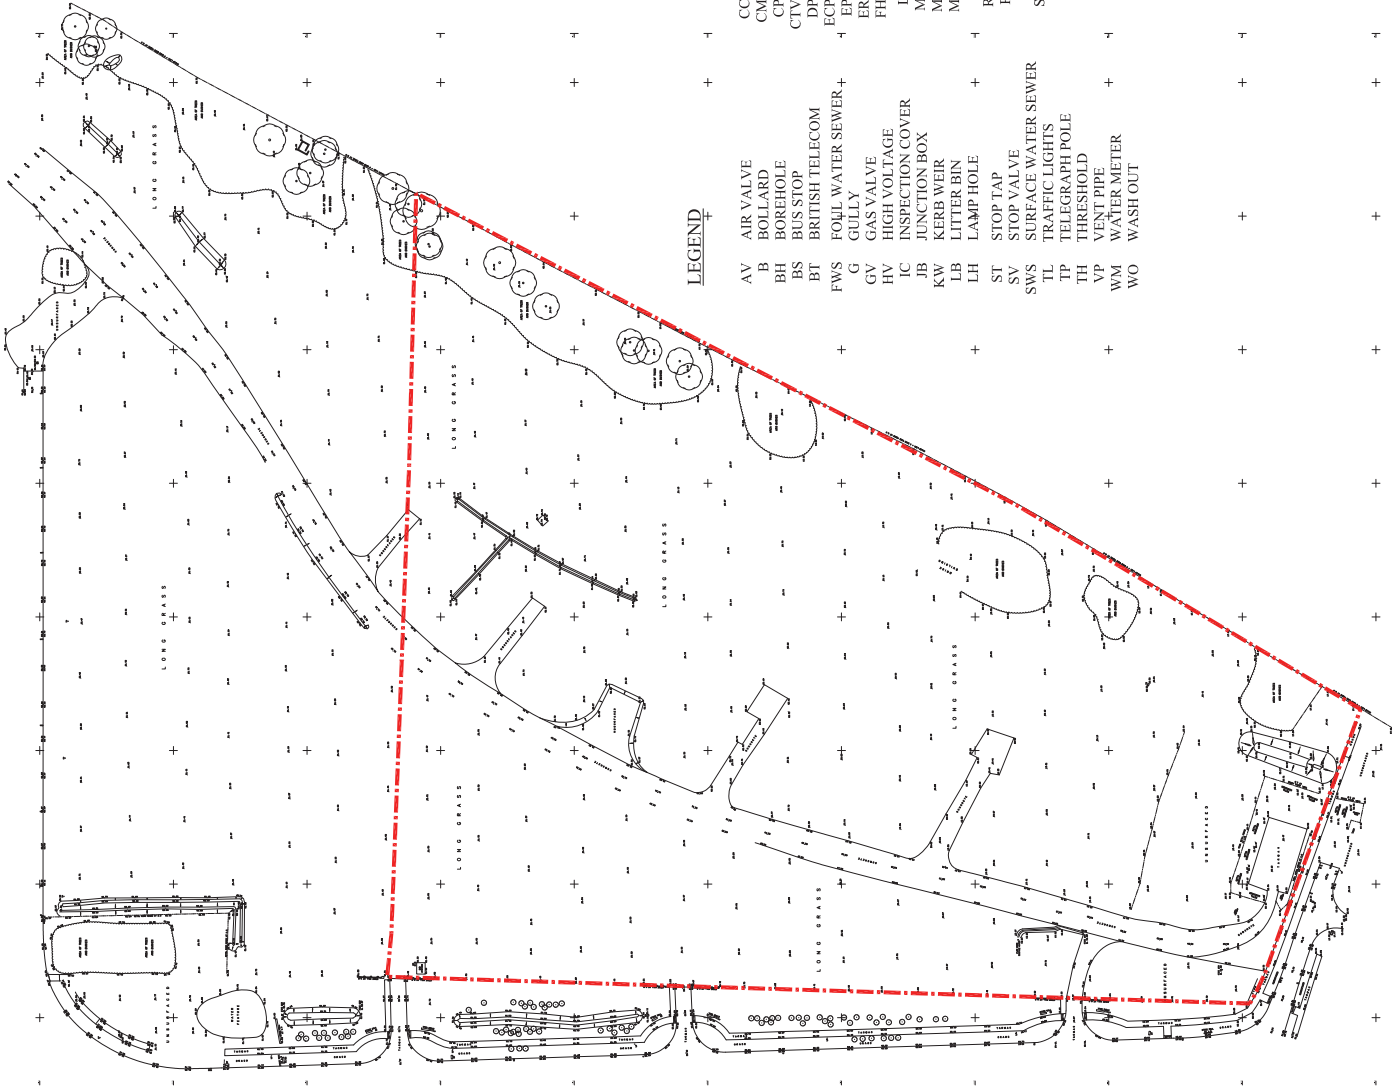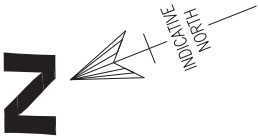

LEGEND

- | | | | |
|-----|---------------------|-----|------------------|
| AV | AIR VALVE | CC | CONCRETE COVER |
| B | BOLLARD | CM | CABLE MARKER |
| BH | BOREHOLE | CP | CATCH PIT |
| BS | BUS STOP | CTV | CABLE TV I.C |
| BT | BRITISH TELECOM | DP | DOWN PIPE |
| FWS | FOUL WATER SEWER | ECP | ELEC. CABLE PIT |
| G | GULLY | EP | ELEC. POLE/PYLON |
| GV | GAS VALVE | ER | EARTH ROD |
| HV | HIGH VOLTAGE | FH | FIRE HYDRANT |
| IC | INSPECTION COVER | LP | LAMP POST |
| JB | JUNCTION BOX | MC | METAL COVER |
| KW | KERB WEIR | MH | MANHOLE |
| LB | LITTER BIN | MV | MEDIUM VOLTAGE |
| LH | LAMP HOLE | P | POST / POLE |
| ST | STOP TAP | RE | RODDING EYE |
| SV | SURFACE WATER SEWER | RS | ROAD SIGN |
| SWS | STREET LIGHTS | S | STAY |
| TL | TELEGRAPH POLE | SC | STOP COCK |
| TP | THRESHOLD | | |
| TH | VENT PIPE | | |
| VP | WATER METER | | |
| WM | WASH OUT | | |
| WO | | | |

SCALE 1:2000 @ A3