
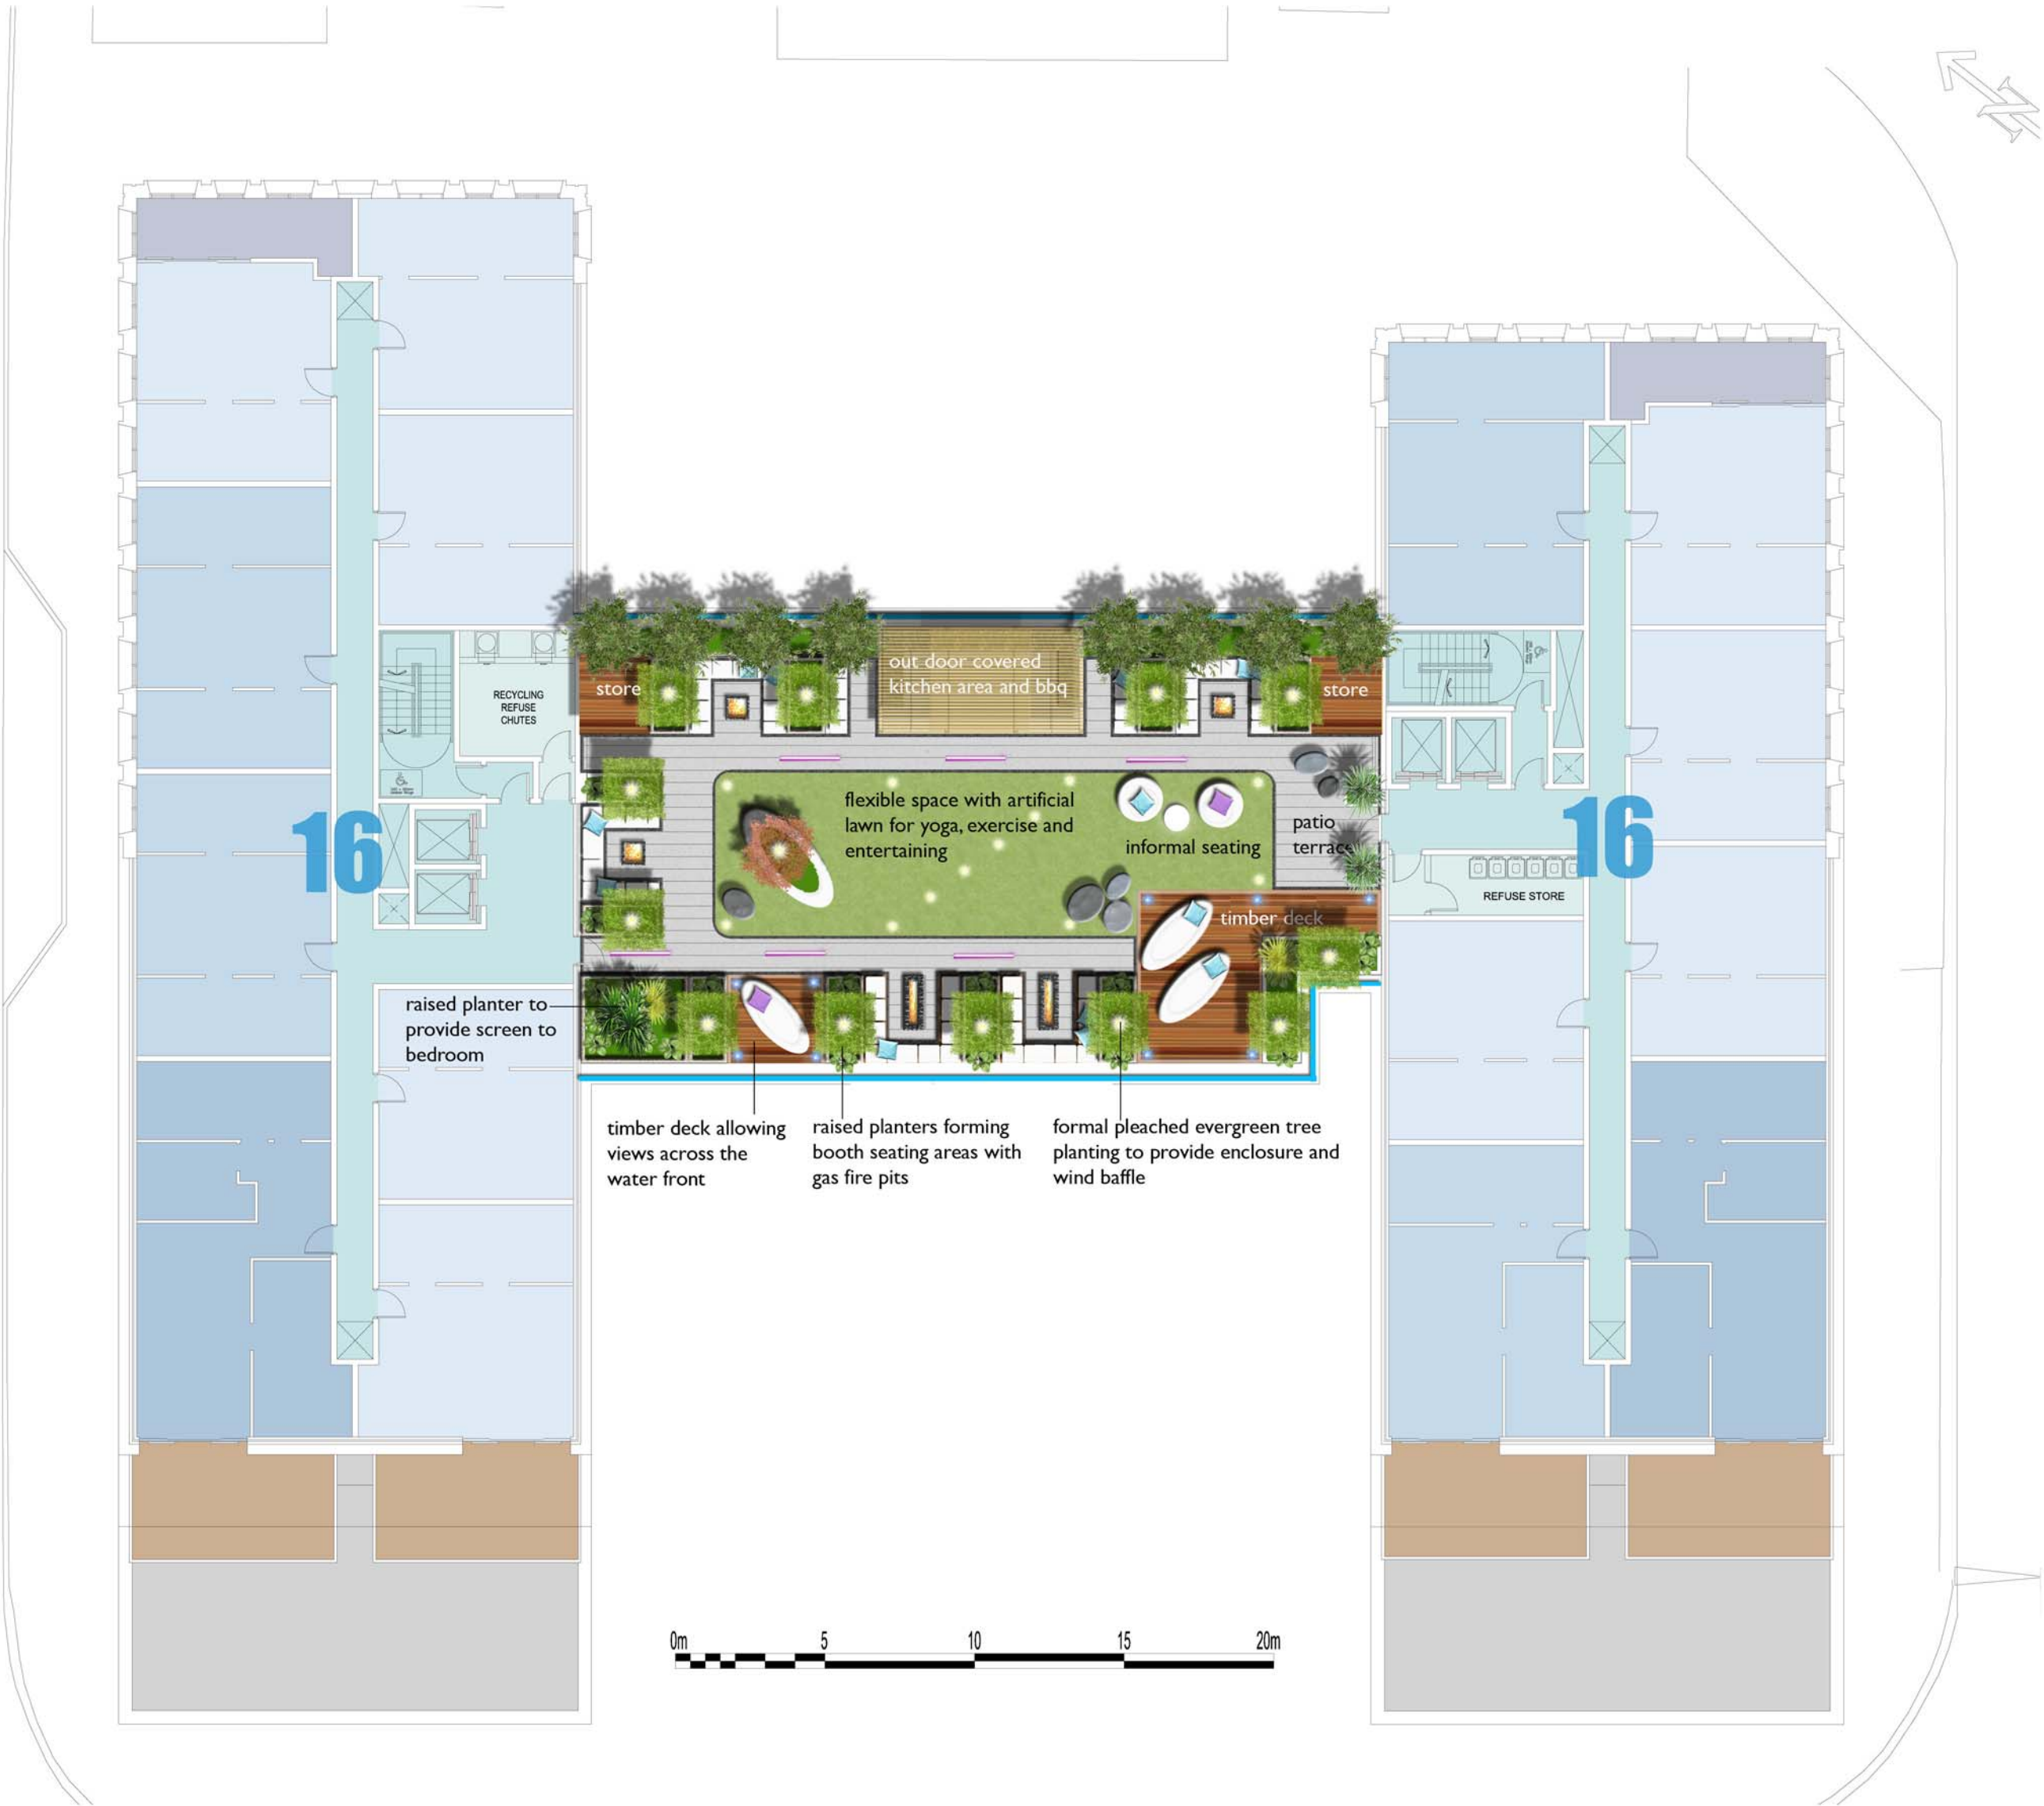
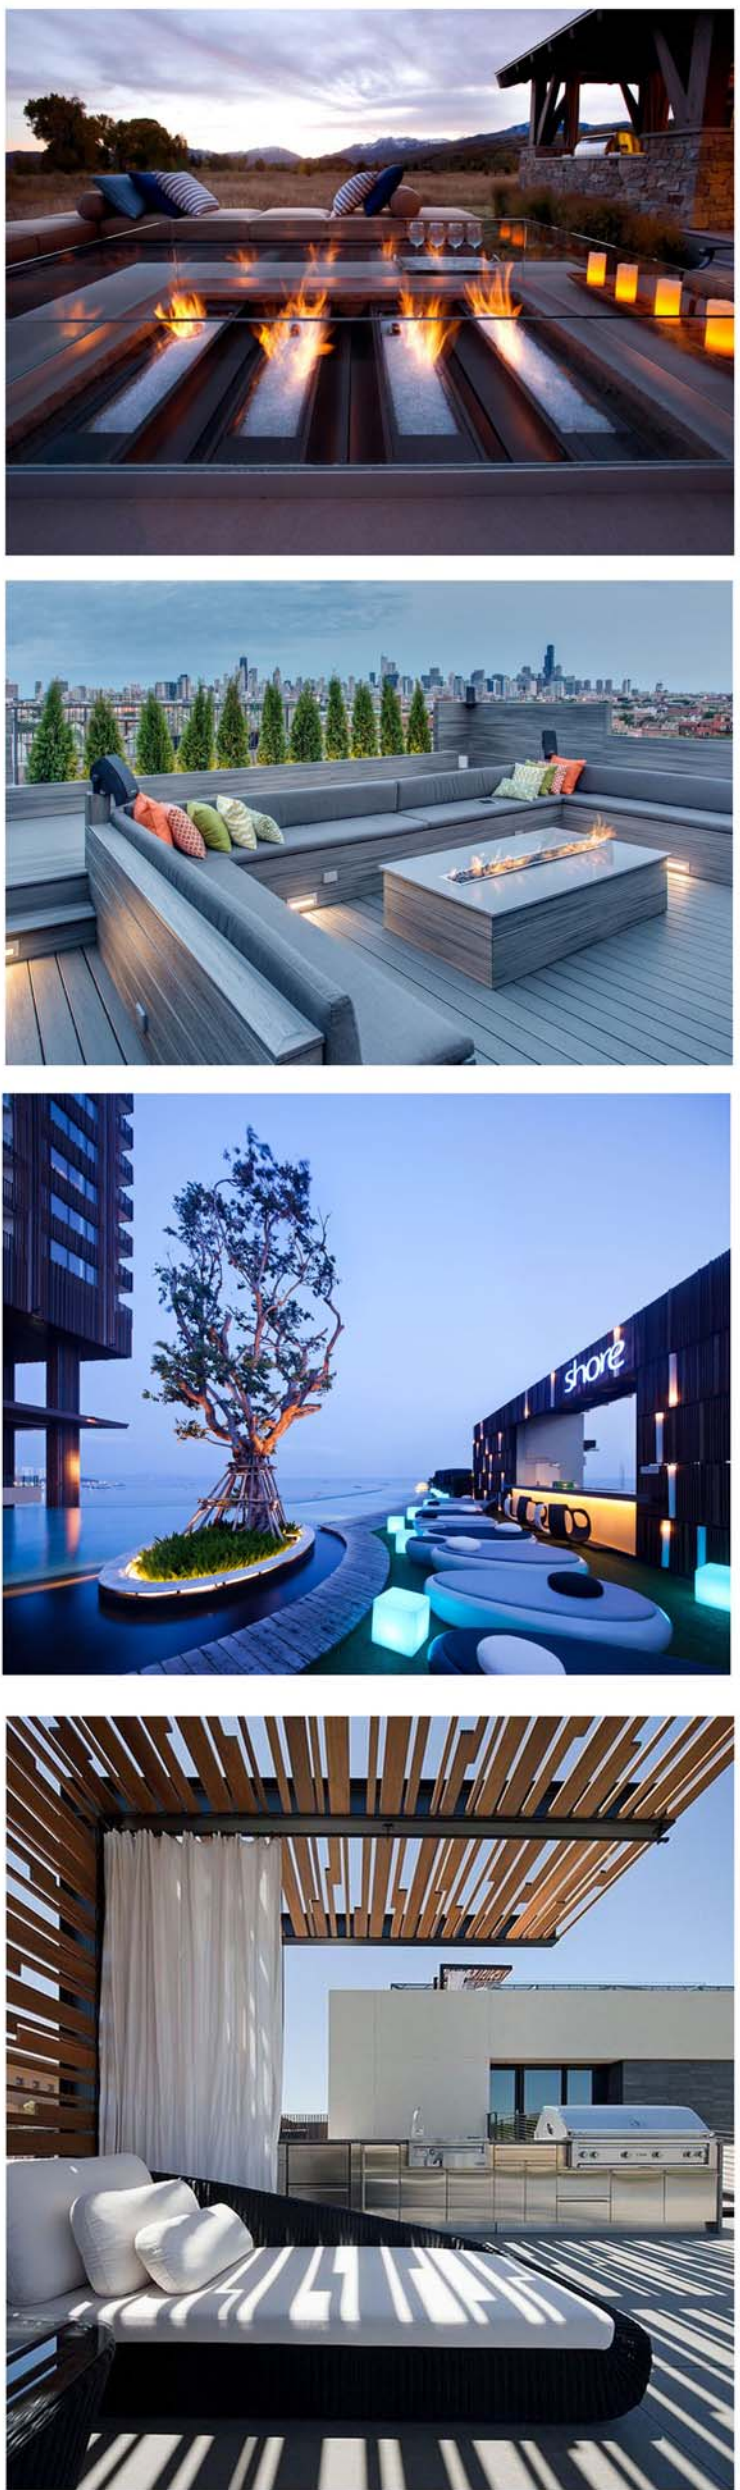


landscape proposals: roof garden level 16

21 strand street, liverpool

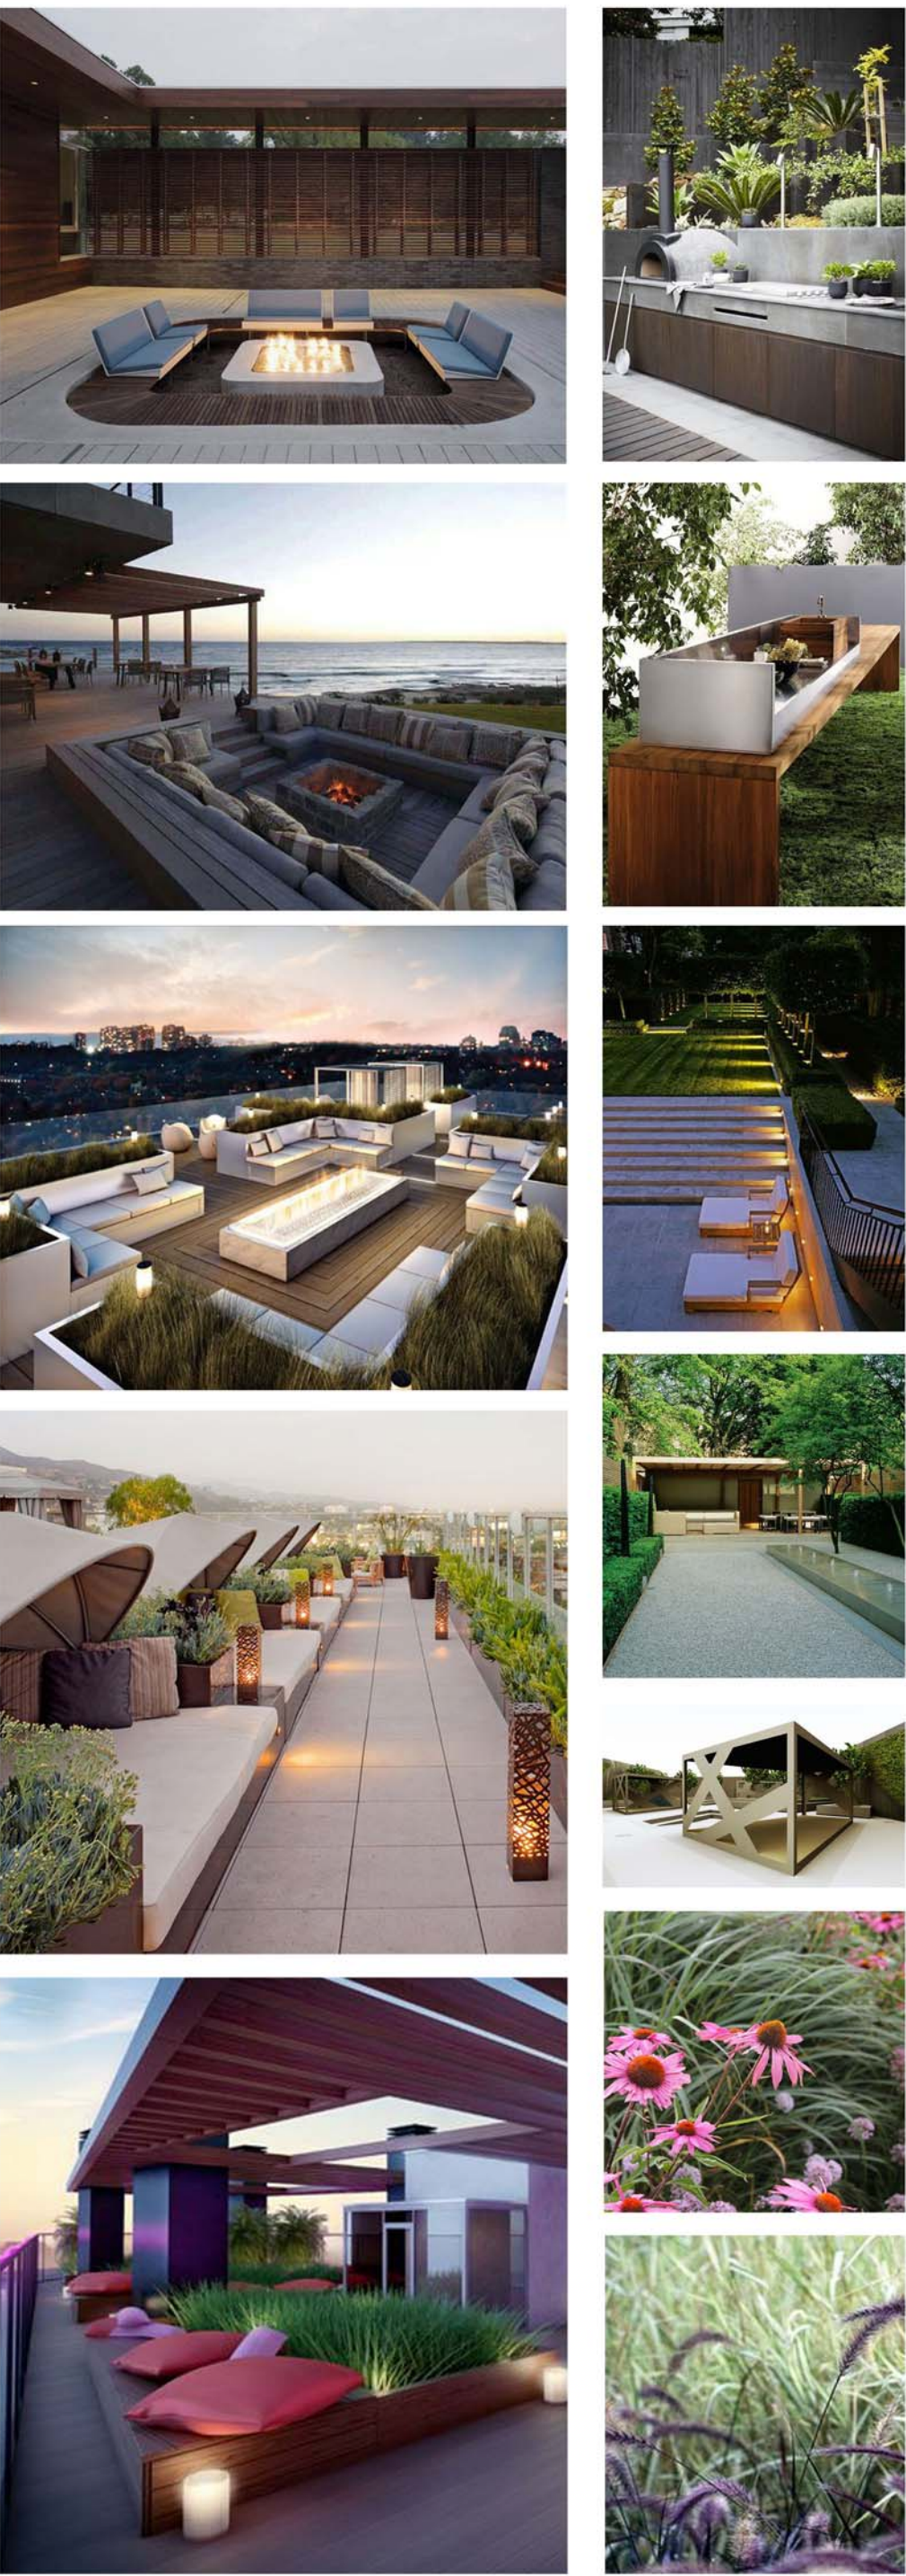

LEGEND - HARDWORKS

- Proposed raised planters formed from rendered concrete block work
- Proposed Kobra Grey granite paving 30x450x900mm with Crystal Black granite sett edge 100x100x50mm
- Proposed hardwood timber deck
- Proposed timber booth seating with external soft furnishings
- Proposed informal seating
- Proposed glass balustrade 1.5m high

LEGEND - SOFTWORKS

- Proposed native pleached box headed tree planting 20-25cm girth
- Proposed native feature tree planting 18-20cm girth
- Proposed ornamental shrub planting with specimen shrubs positioned at key locations
- Proposed evergreen screen planting
- Proposed artificial lawn to provide flexible use of outdoor space



DEP LANDSCAPE ARCHITECTURE LTD
BLACKFRIARS HOUSE, PARSONAGE
MANCHESTER, M3 2JA
T: 0161 2419878
E: info@dep.co.uk
W: www.dep.co.uk

Client
Panacea Property Development
Project
21 Strand Street, Liverpool

Description
Landscape Proposals- Roof Garden

Status
Planning
Scale
1:200 @ A1
Job number
3429
Drawing number
02
Date
June 16
Revision
RM

Copyright DEP Landscape Architecture Ltd

All levels and dimensions to be checked on site by contractor prior to commencement. Any variations to be reported to the client. This drawing is to be read in conjunction with all others relating to the project and all information derived accordingly; any anomalies to be reported to the client. Do not scale from this drawing. Use figured dimensions only. Work shown on this drawings to be carried out in accordance with current British Standards and Codes of Practice.

© Copyright to DEP Landscape Architecture Limited. The information shown on this drawing shall not be reproduced or copied in any form without prior written consent from DEP Landscape Architecture Limited.