


This drawing is the copyright of WD Architects and may not be reproduced in any form without prior written consent. Issue of this drawing does not impart any real or implied copyright licence.

This drawing must be read in conjunction with all associated architect's, consultants', sub-contractors', specialists' drawings and specifications.


Do not scale from this drawing.
Notes:



ELEVATION A - UPPER PARLIAMENT STREET

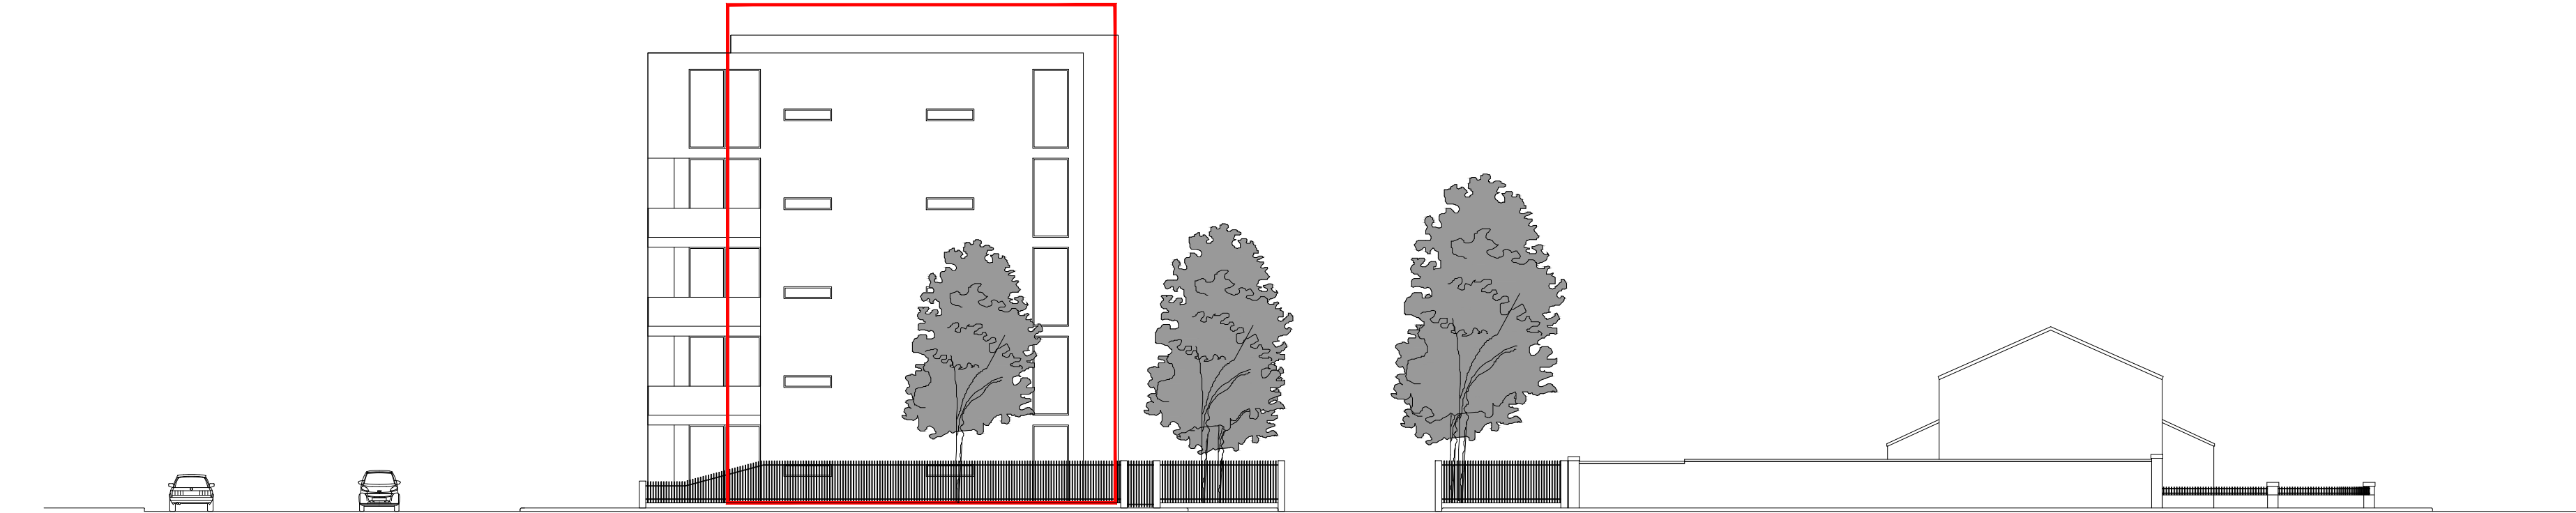

ELEVATION B - VERULAM CLOSE

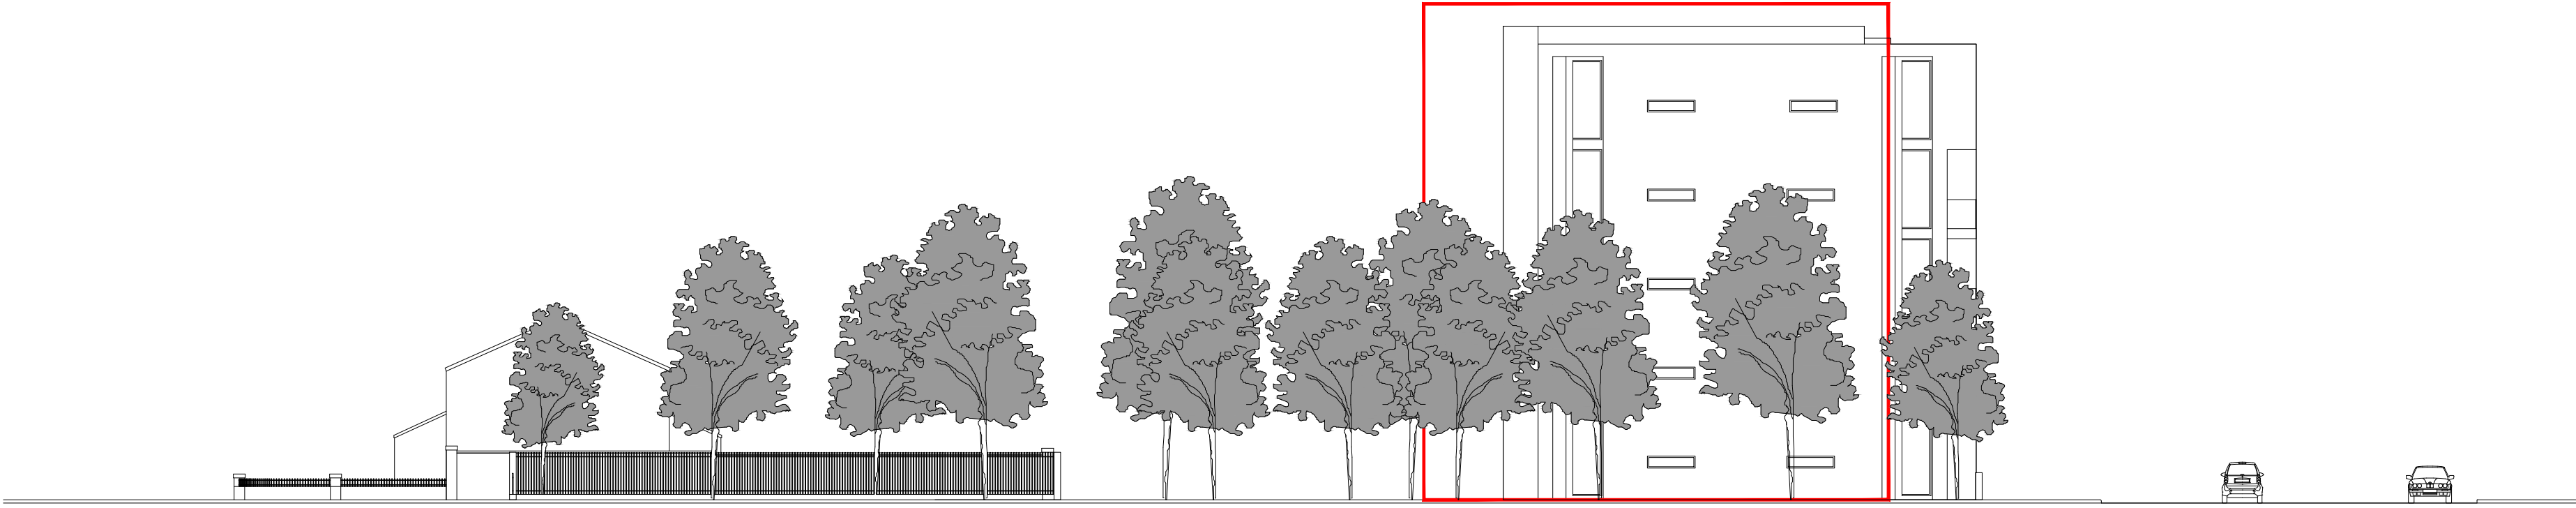

ELEVATION C - BLOCK ONE FROM PROPOSED PATH



ELEVATION D - BLOCK TWO FROM PROPOSED PATH



KEY:

ORIGINAL SCHEME MASSING

DRAWING NUMBER	DATE
345-P-07	11/12/18
REVISION	SCALE
3	1:200
	@ A1
	DRAWN
	BM

JOB TITLE
Land at Upper Parliament Street
Upper Parliament Street Liverpool L8 7SS
DRAWING TITLE
STREET ELEVATIONS