
This drawing must be read in conjunction with all associated architect's, consultants', sub-contrators', specialists' drawings and specifications.

Do not scale from this drawing.

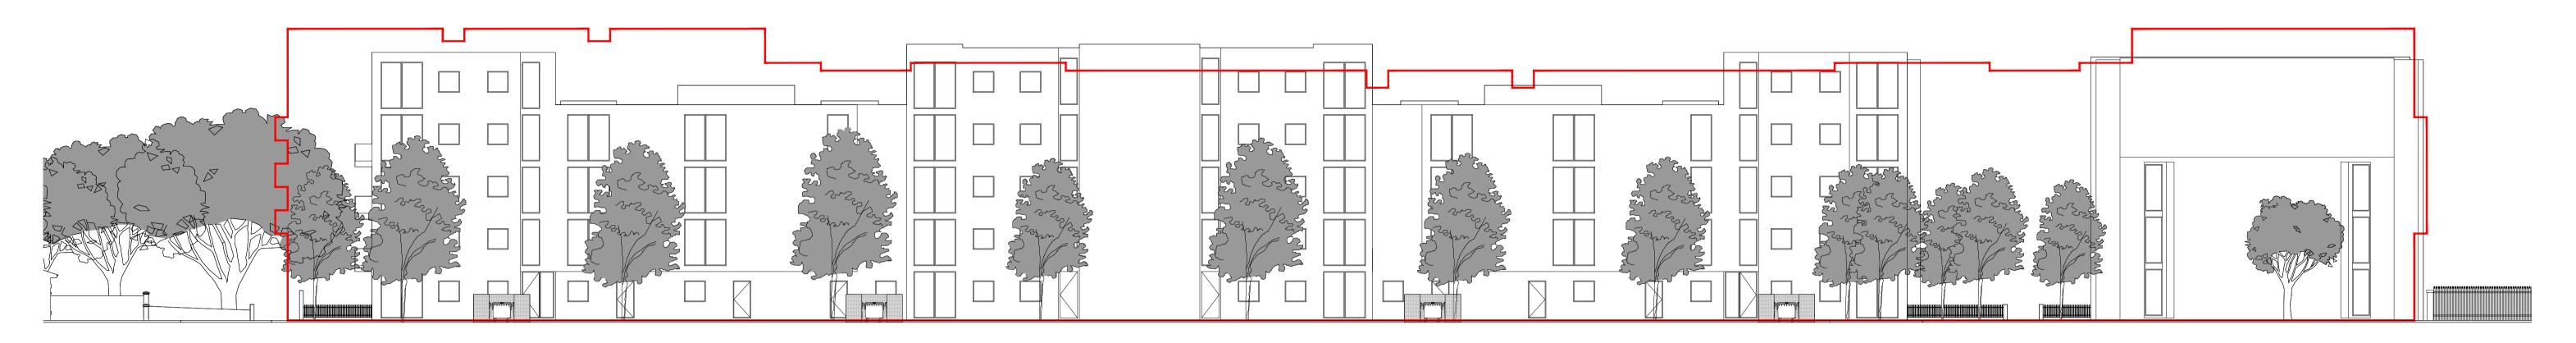

ELEVATION E - VIEW FROM PROPOSED CAR PARK



ELEVATION F - VIEW FROM PROPERTIES ON CARLINGFORD CLOSE





ORIGINAL SCHEME MASSING

