



- NOTES:
1. DO NOT SCALE from the drawing
 2. Further dimensions required to be requested from the project technical team
 3. Report discrepancies to JDDK project team immediately.
 4. This model file contains the following consultants model files:-


1 Front _ Elevation Planning
1 : 100

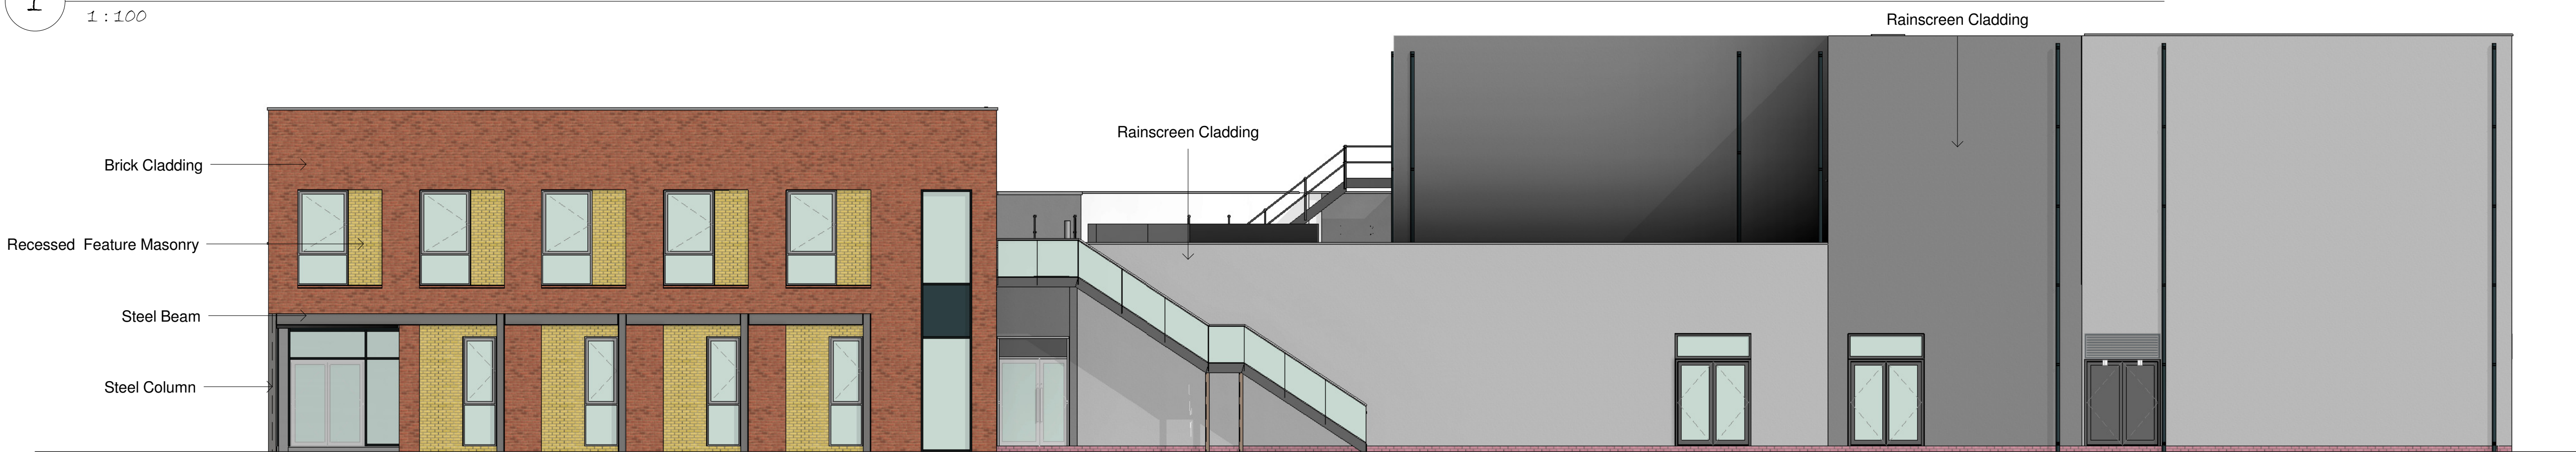


2 Side East _ Elevation Planning
1 : 100

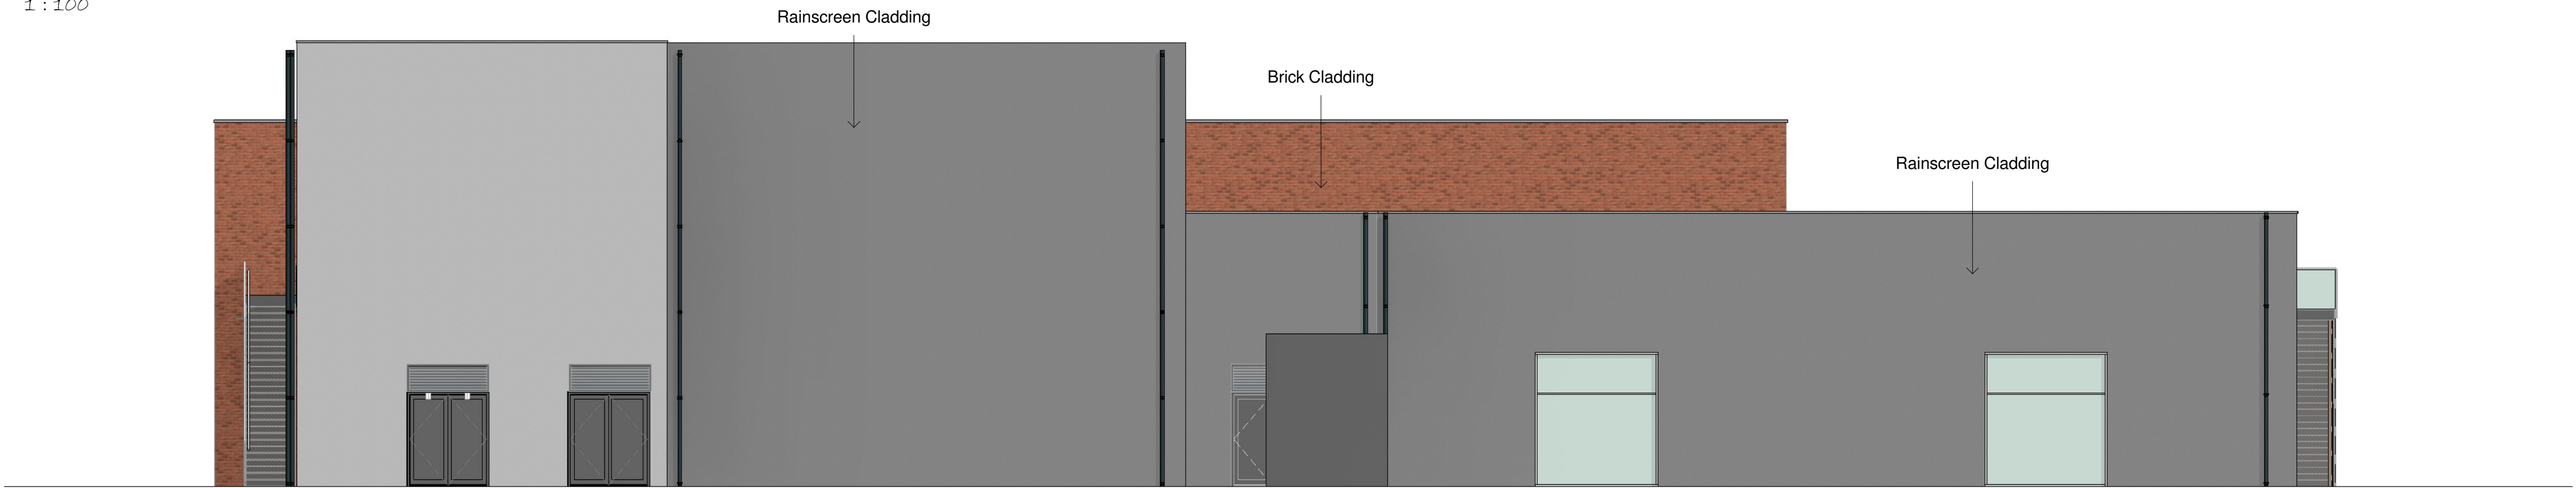

3 Rear _ Elevation Planning
1 : 100

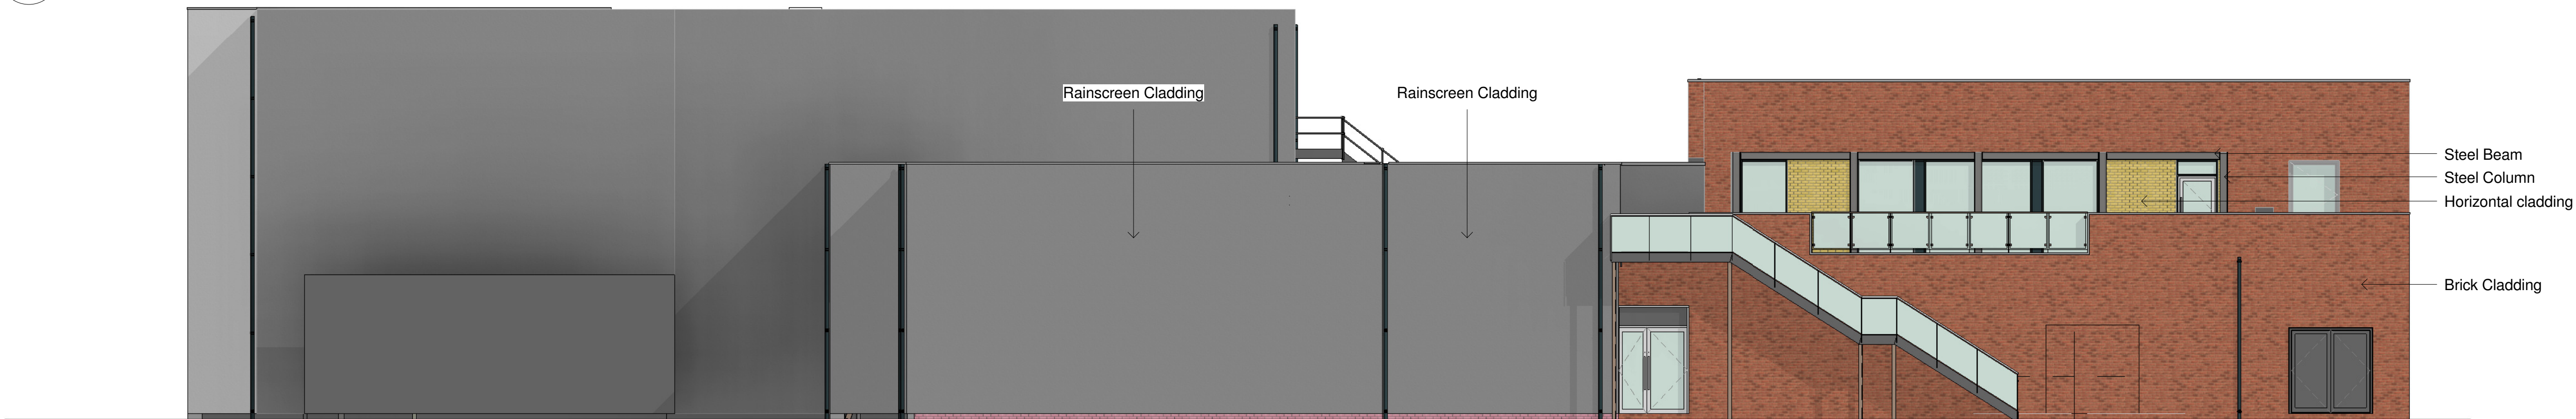

4 Side West _ Elevation Planing
1 : 100

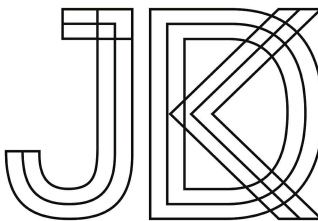REV	ISSUED BY	DATE	DESCRIPTION
REVISION LOG			
		<div>JDDK Architects</div> <div>Millmount Ponteland Road Newcastle upon Tyne NE5 3AL</div> <div>t. 0191 286 0811 f. 0191 286 3870 e. millmount@jddk.co.uk</div> <div>jddk.co.uk</div>	
DISCOVER DESIGN DELIVER			
CLIENT			
PPI			
PROJECT TITLE			
PPI Liverpool Cancer Centre			
TITLE			
Planning Elevations			
MAIN CONTRACTOR			
QUANTITY SURVEYOR		M&E CONSULTANT Desco	
STRUCTURAL CONSULTANT Fairhurst		OTHER CONSULTANT	
DRAWING No.			REV
3746-JDDK-A-13101			
JDDK INTERNAL REF: 3746		JDDK REF NO:	131.01
SCALE: 1 : 100 @ A1		ISSUE DATE:	09.11.2016
DRAWN BY: OM		CHECKED BY:	KT
STATUS:	PURPOSE OF ISSUE:		
	Planning		