


1 Front \_ Elevation Planning  
1 : 100




NOTES:  
1. DO NOT SCALE from the drawing  
2. Further dimensions required to be requested from the project technical team  
3. Report discrepancies to JDDK project team immediately.  
4. This model file contains the following consultants model files:


2 Side East \_ Elevation Planning  
1 : 100

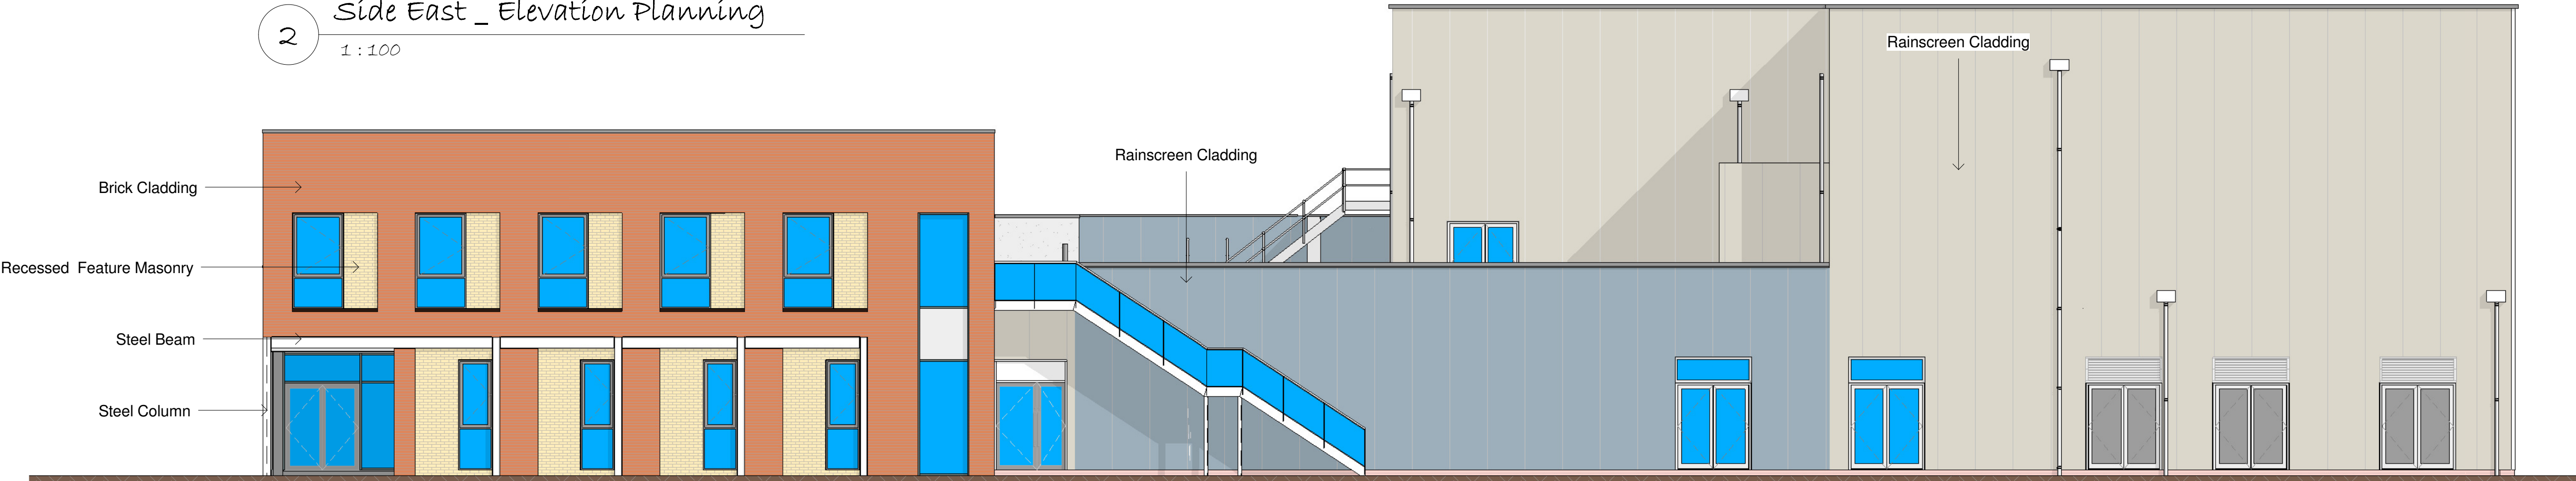

3 Rear\_Elevation Planning  
1 : 100

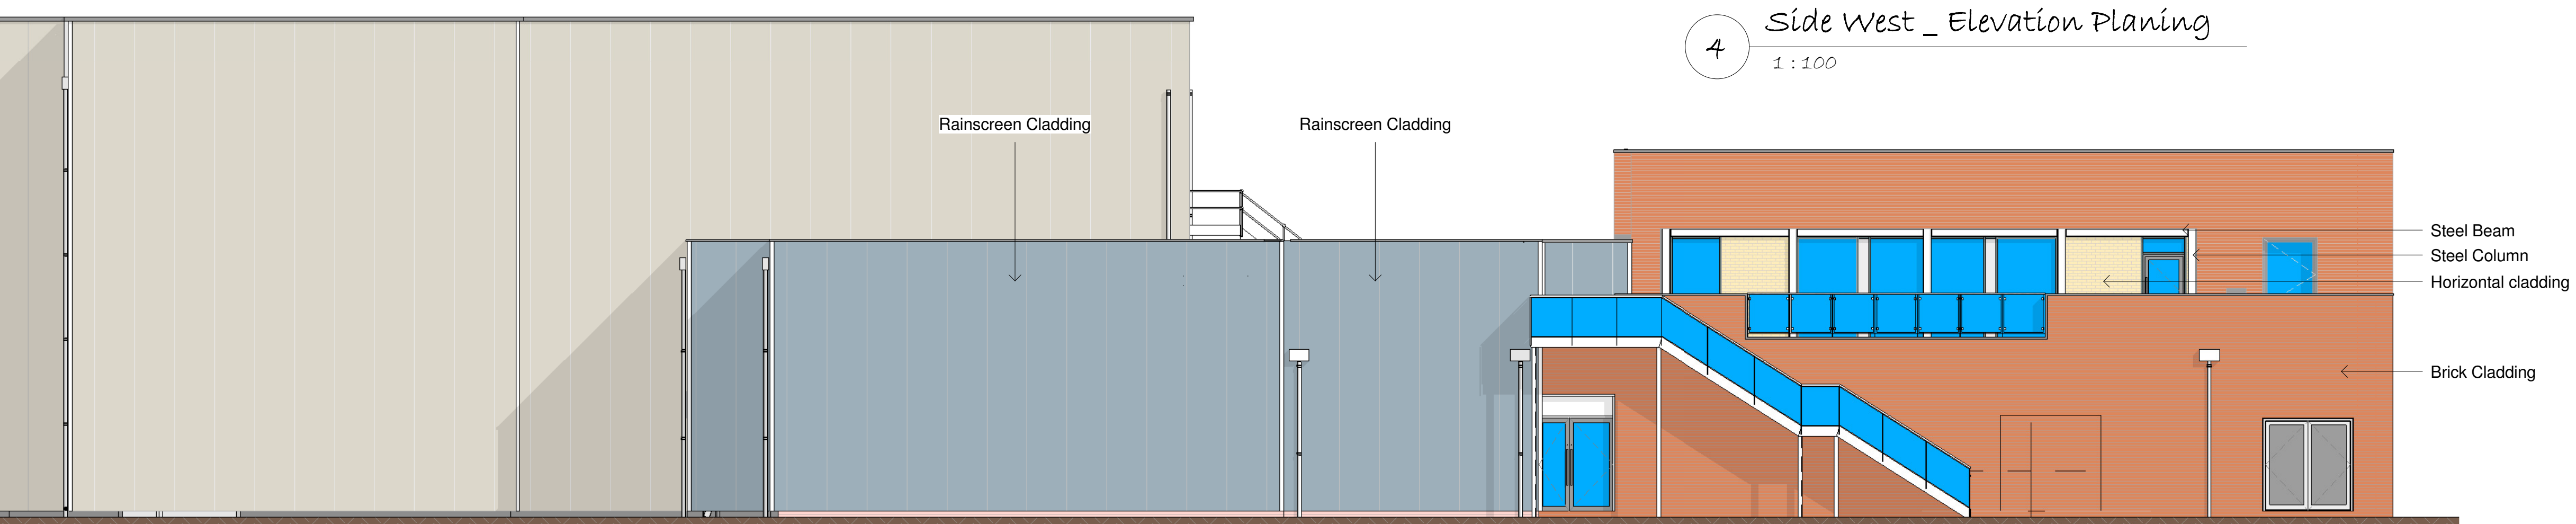

4 Side West \_ Elevation Planing  
1 : 100

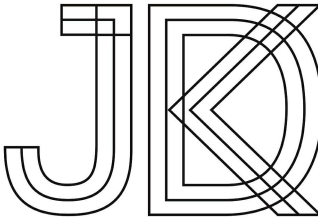A	OM	2017.07.05	Cladding added and and render removed
REV	ISSUED BY	DATE	DESCRIPTION
REVISION LOG			
		<div>JDDK Architects</div> <div>Millmount Ponteland Road</div> <div>Newcastle upon Tyne</div> <div>NE5 3AL</div> <div>t. 0191 286 0811</div> <div>f. 0191 286 3870</div> <div>e. millmount@jddk.co.uk</div> <div>jddk.co.uk</div>	
DISCOVER DESIGN DELIVER			
CLIENT			
PPI			
PROJECT TITLE			
PPI Liverpool Cancer Centre			
TITLE			
Planning Elevations			
MAIN CONTRACTOR			
QUANTITY SURVEYOR		M&E CONSULTANT Desco	
STRUCTURAL CONSULTANT Fairhurst		OTHER CONSULTANT	
DRAWING No. 3746-JDDK-A-13101		REV A	
JDDK INTERNAL REF: 3746		JDDK REF NO: 131.01	
SCALE: 1 : 100 @ A1		ISSUE DATE: 09.11.2016	
DRAWN BY: Author		CHECKED BY: Checker	
STATUS:		PURPOSE OF ISSUE:	
		Planning	