



- NOTES:
1. DO NOT SCALE from the drawing
 2. Further dimensions required to be requested from the project technical team
 3. Report discrepancies to JDDK project team immediately.
 4. This model file contains the following consultants model files:-



1 3D View Aerial 1

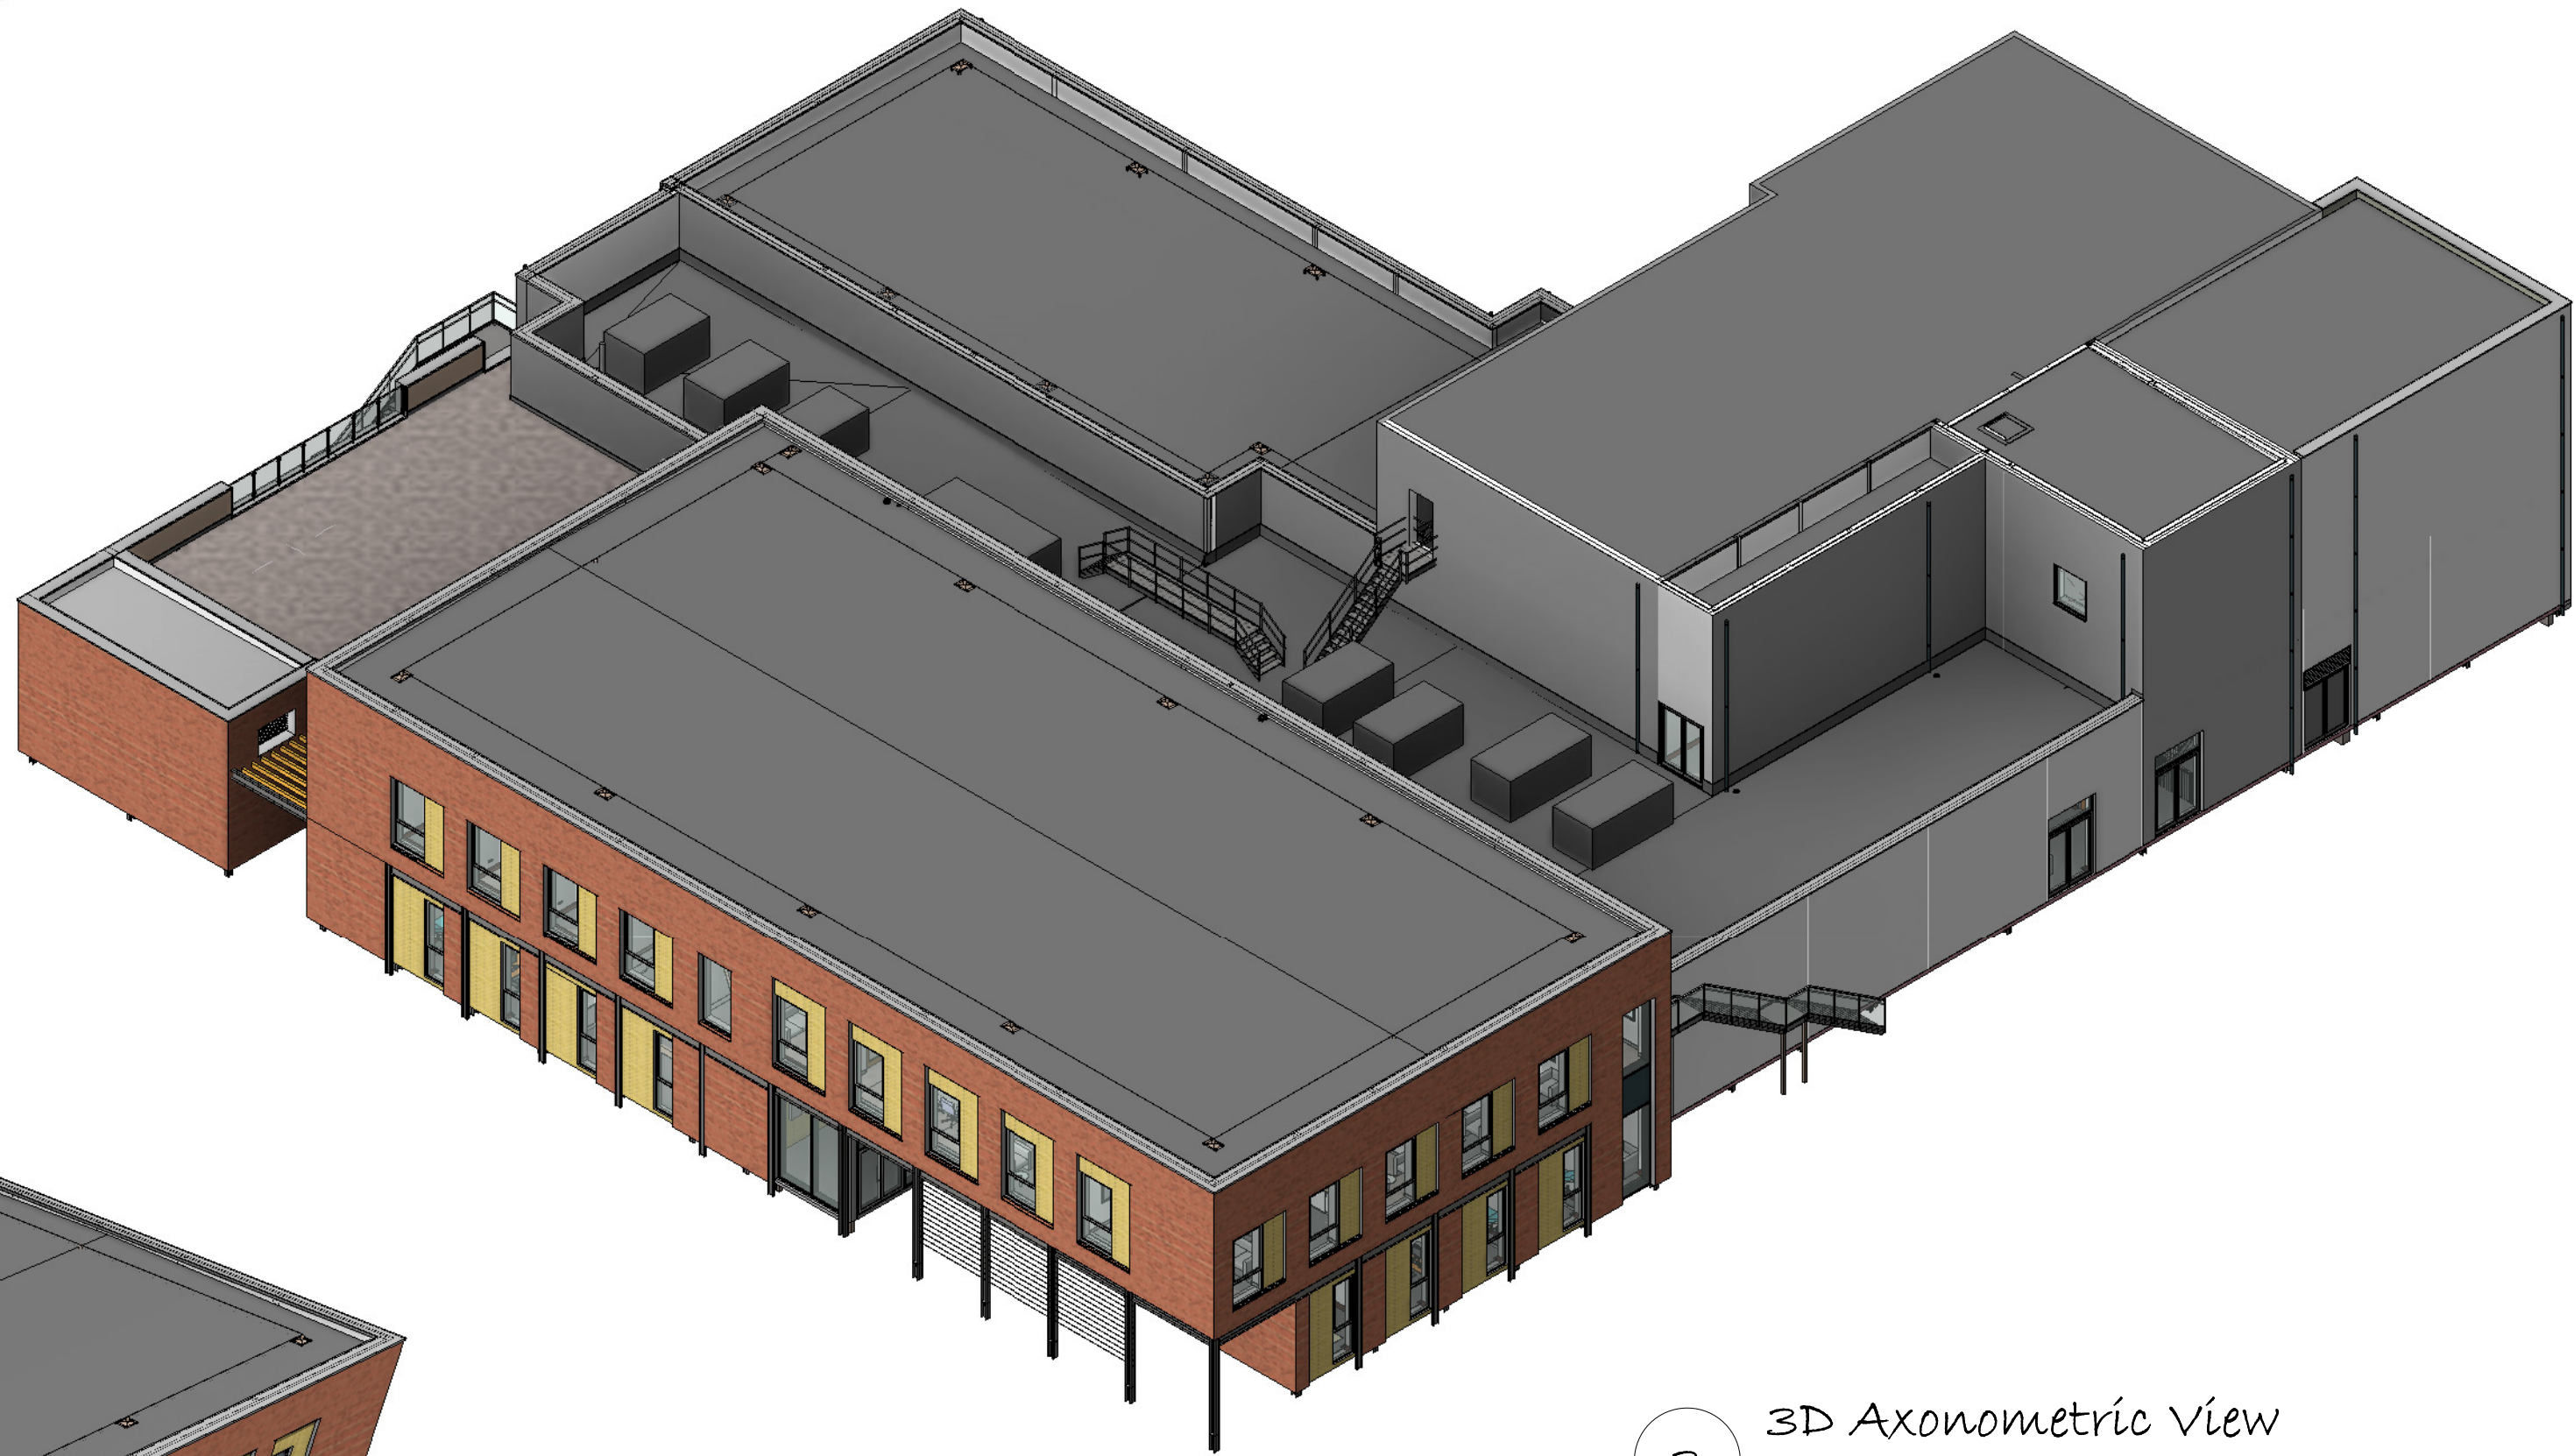

3 3D Axonometric View

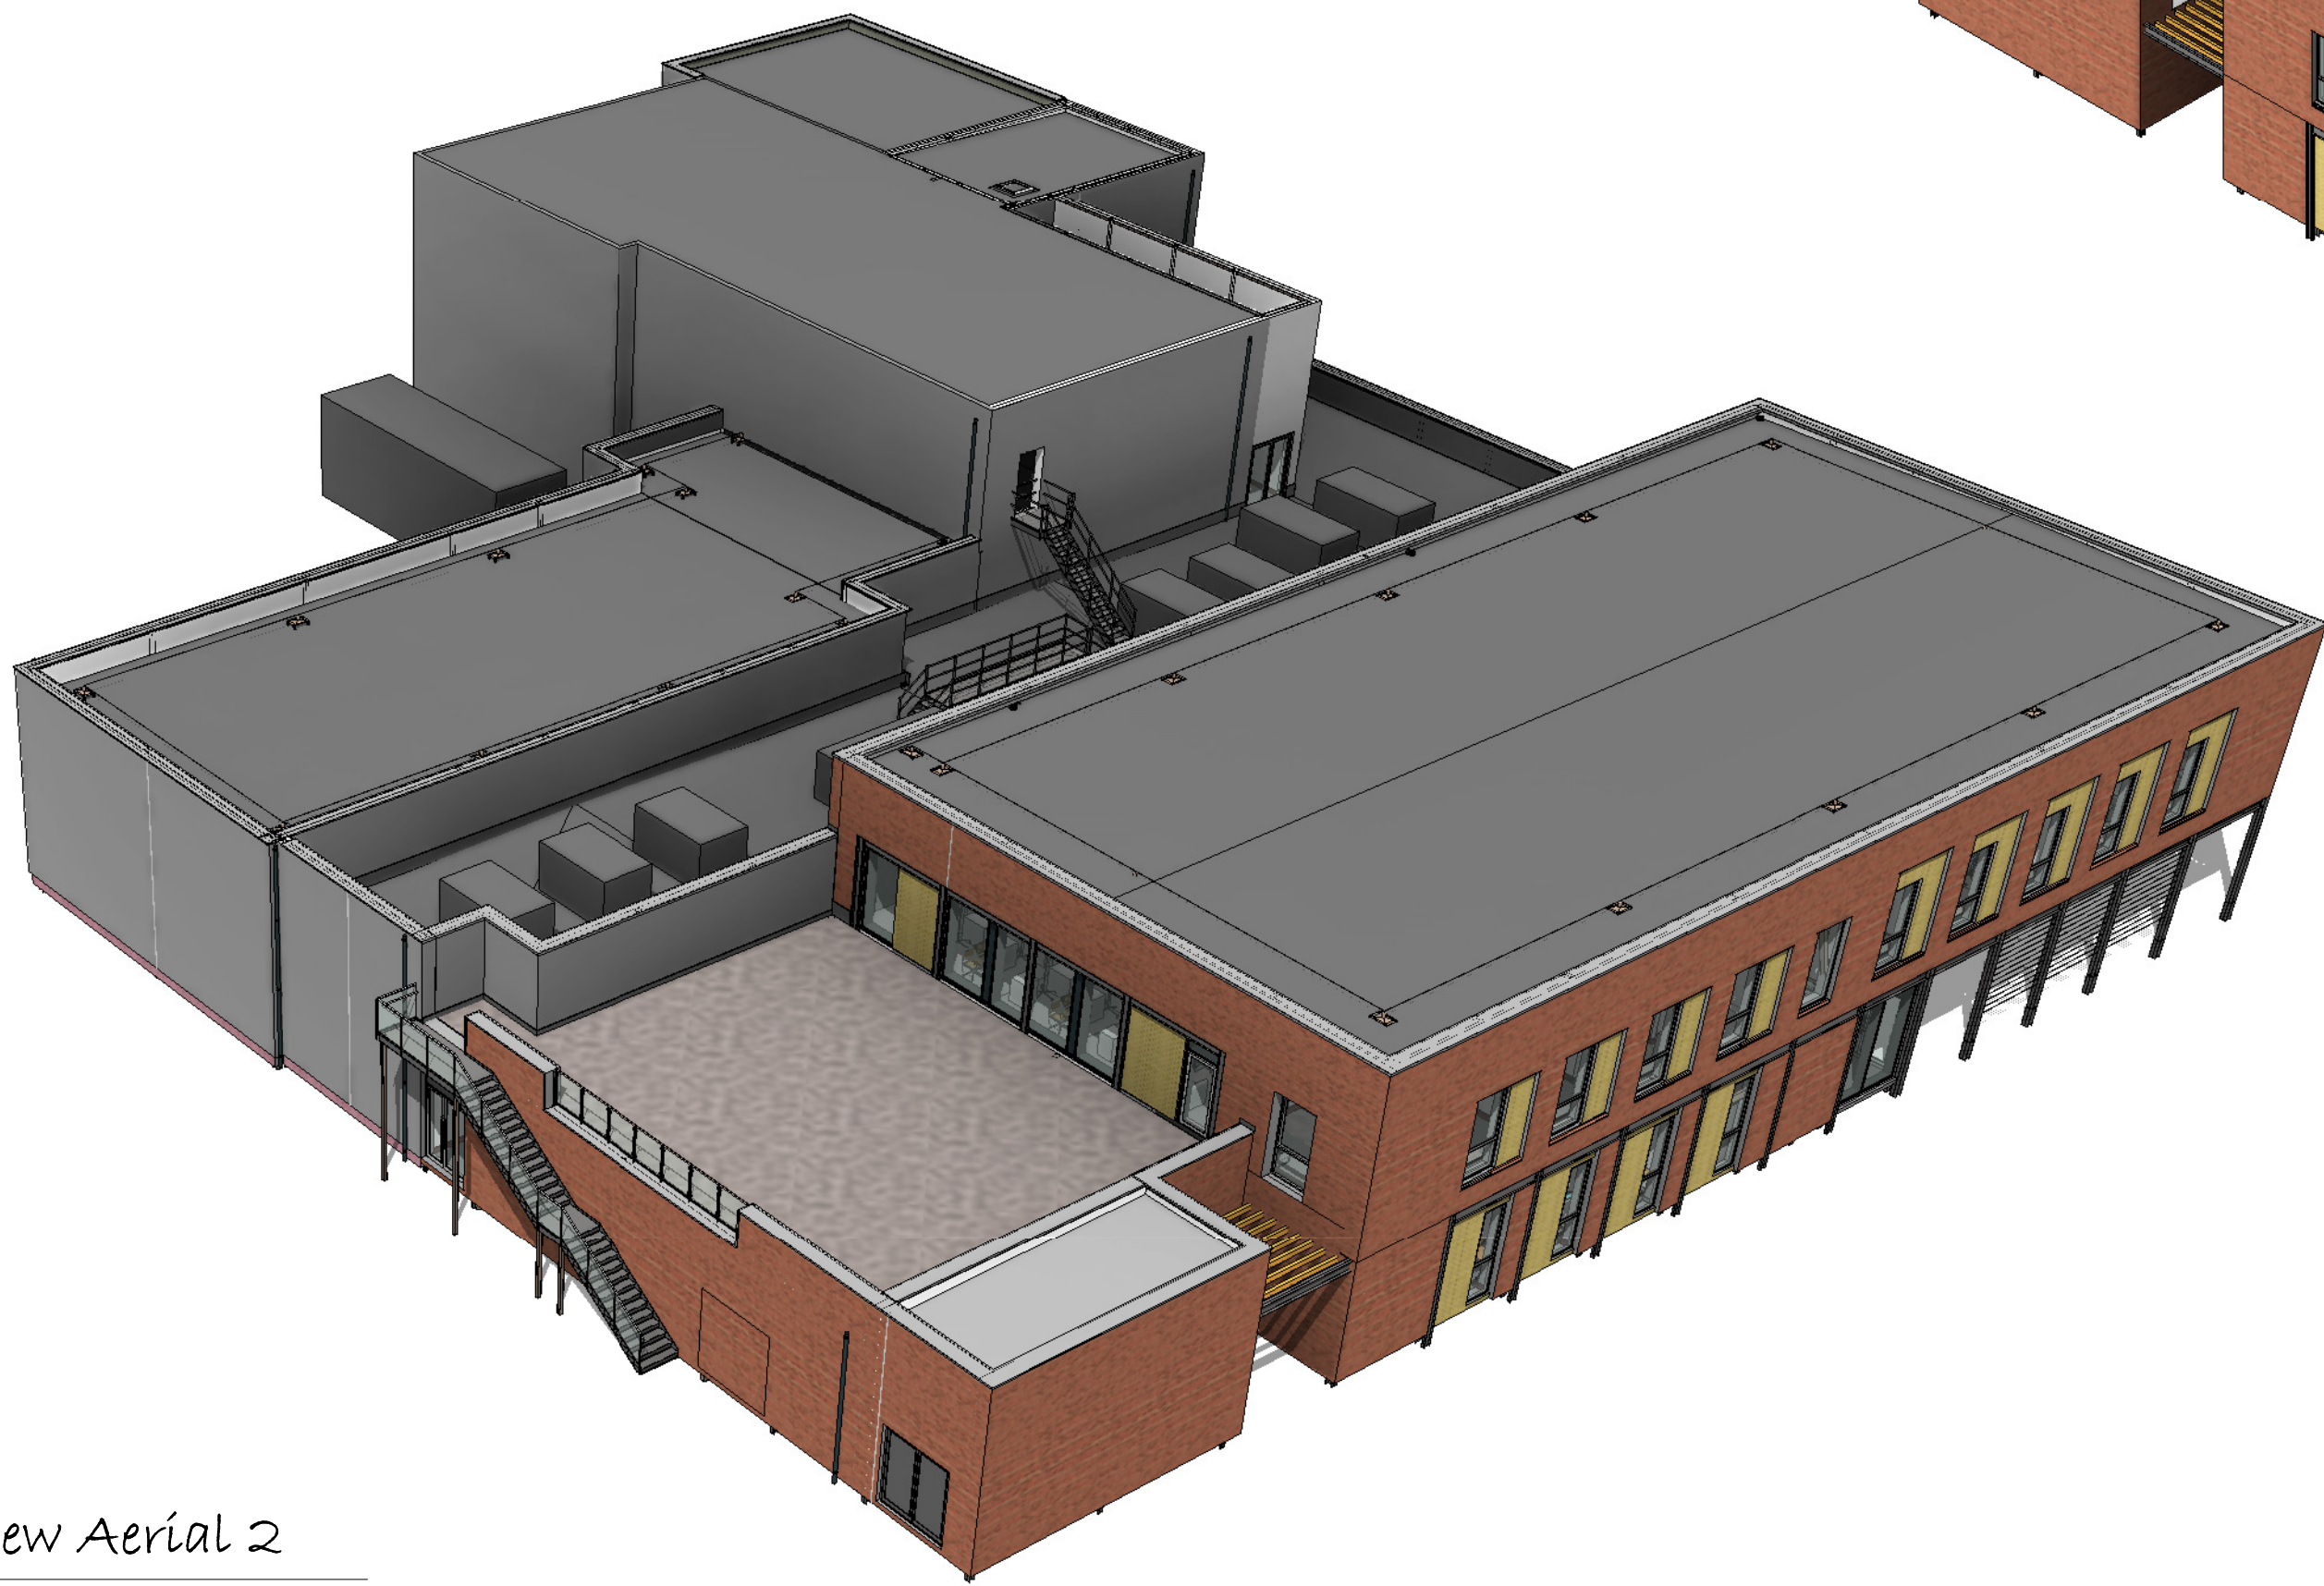

2 3D View Aerial 2

REV	ISSUED BY	DATE	DESCRIPTION
REVISION LOG			
Jane Darbyshire and David Kendall Ltd Chartered Architects and Landscape Architects Millmount Portland Road Newcastle Upon Tyne NE5 3AL Telephone +44 191 286 0811 Facsimile +44 191 286 3870 email millmount@jddk.co.uk www.jddk.co.uk			
			
CLIENT			
PPI			
PROJECT TITLE			
PPI Liverpool Cancer Centre			
TITLE			
Aerial Views			
MAIN CONTRACTOR			
QUANTITY SURVEYOR		M&E CONSULTANT	
		Desco	
STRUCTURAL CONSULTANT		OTHER CONSULTANT	
Fairhurst			
DRAWING No.			REV
3746-JDDK-A-IM01			
JDDK INTERNAL REF:		JDDK REF NO:	IM.01
SCALE:		@ A1	ISSUE DATE: 09.11.2016
DRAWN BY:		OM	CHECKED BY: OM
STATUS:		PURPOSE OF ISSUE:	
		Planning	