




- NOTES
1. THIS DRAWING IS COPYRIGHT OF ABW ARCHITECTS. DO NOT REPRODUCE UNLESS WRITTEN PERMISSION HAS BEEN PROVIDED BY THE ARCHITECT.
 2. DO NOT SCALE OFF THIS DRAWING. ANY DISCREPANCIES ARE TO BE REPORTED TO THE ARCHITECT IMMEDIATELY.
 3. THIS DRAWING IS FOR TENDER PURPOSES ONLY AND SHOULD NOT BE USED FOR CONSTRUCTION OR ORDERING/MANUFACTURE OF MATERIALS UNDER ANY CIRCUMSTANCES.
 4. TEXT TO BE INSERTED TO BE CONFIRMED BY THE UNIVERSITY.
 5. FONT TYPE, SIZE & COLOURS TO BE CONFIRMED BY THE UNIVERSITY.
 6. REFER TO NBS FOR EMERGENCY SIGNAGE REQUIREMENTS.



SITE BOUNDARY

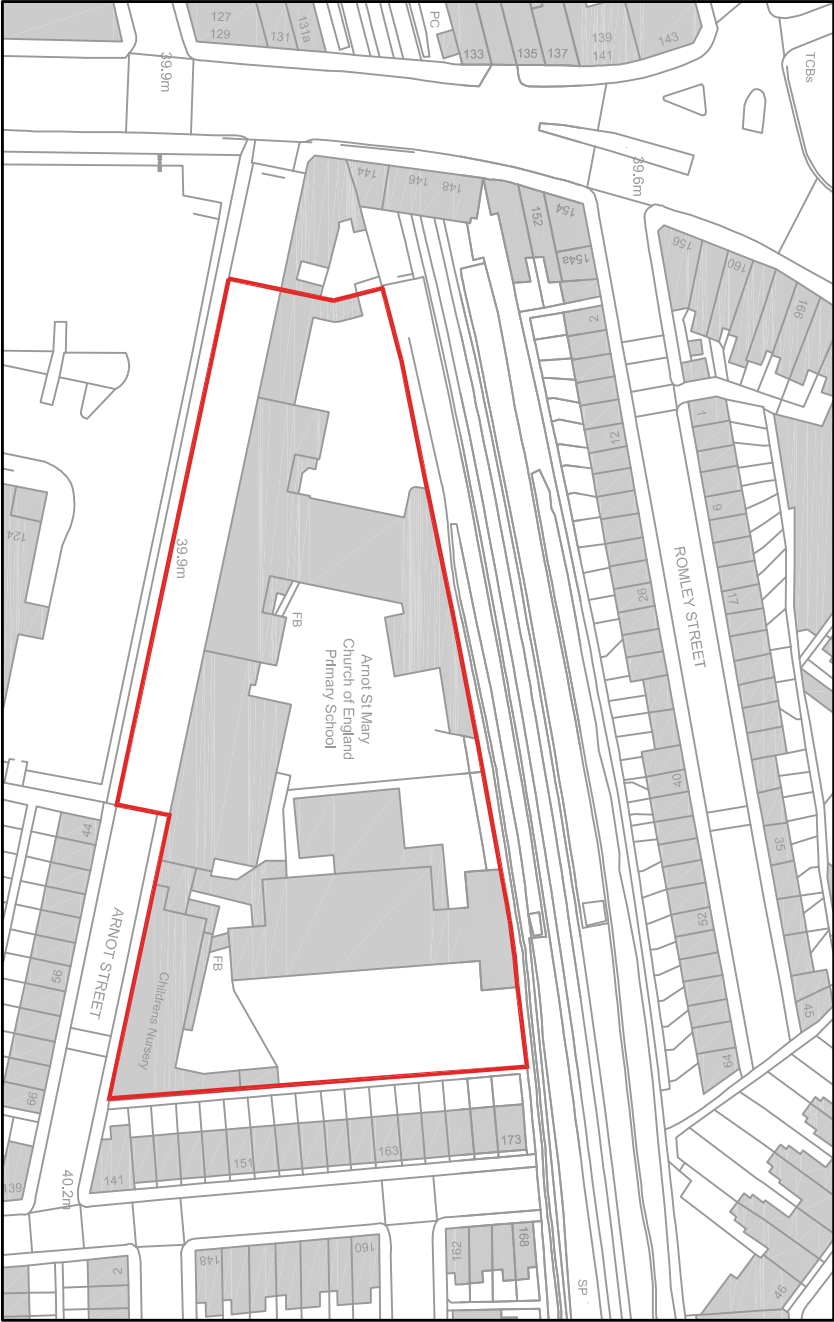

Location Plan
1:1250

REVISION

PLANNING DRAWING			
Alteration and Extension Arnot St Mary CofE School Arnot Street Liverpool			
Location Plan			
DRAWN BY DA	DESIGN /	DATE DEC 2015	
DRAWING NUMBER 3763 - 200		SCALE 1:1250	
ABW architects Ltd. architecture/building/workshop			A3 ©