



Key Plan
1:500

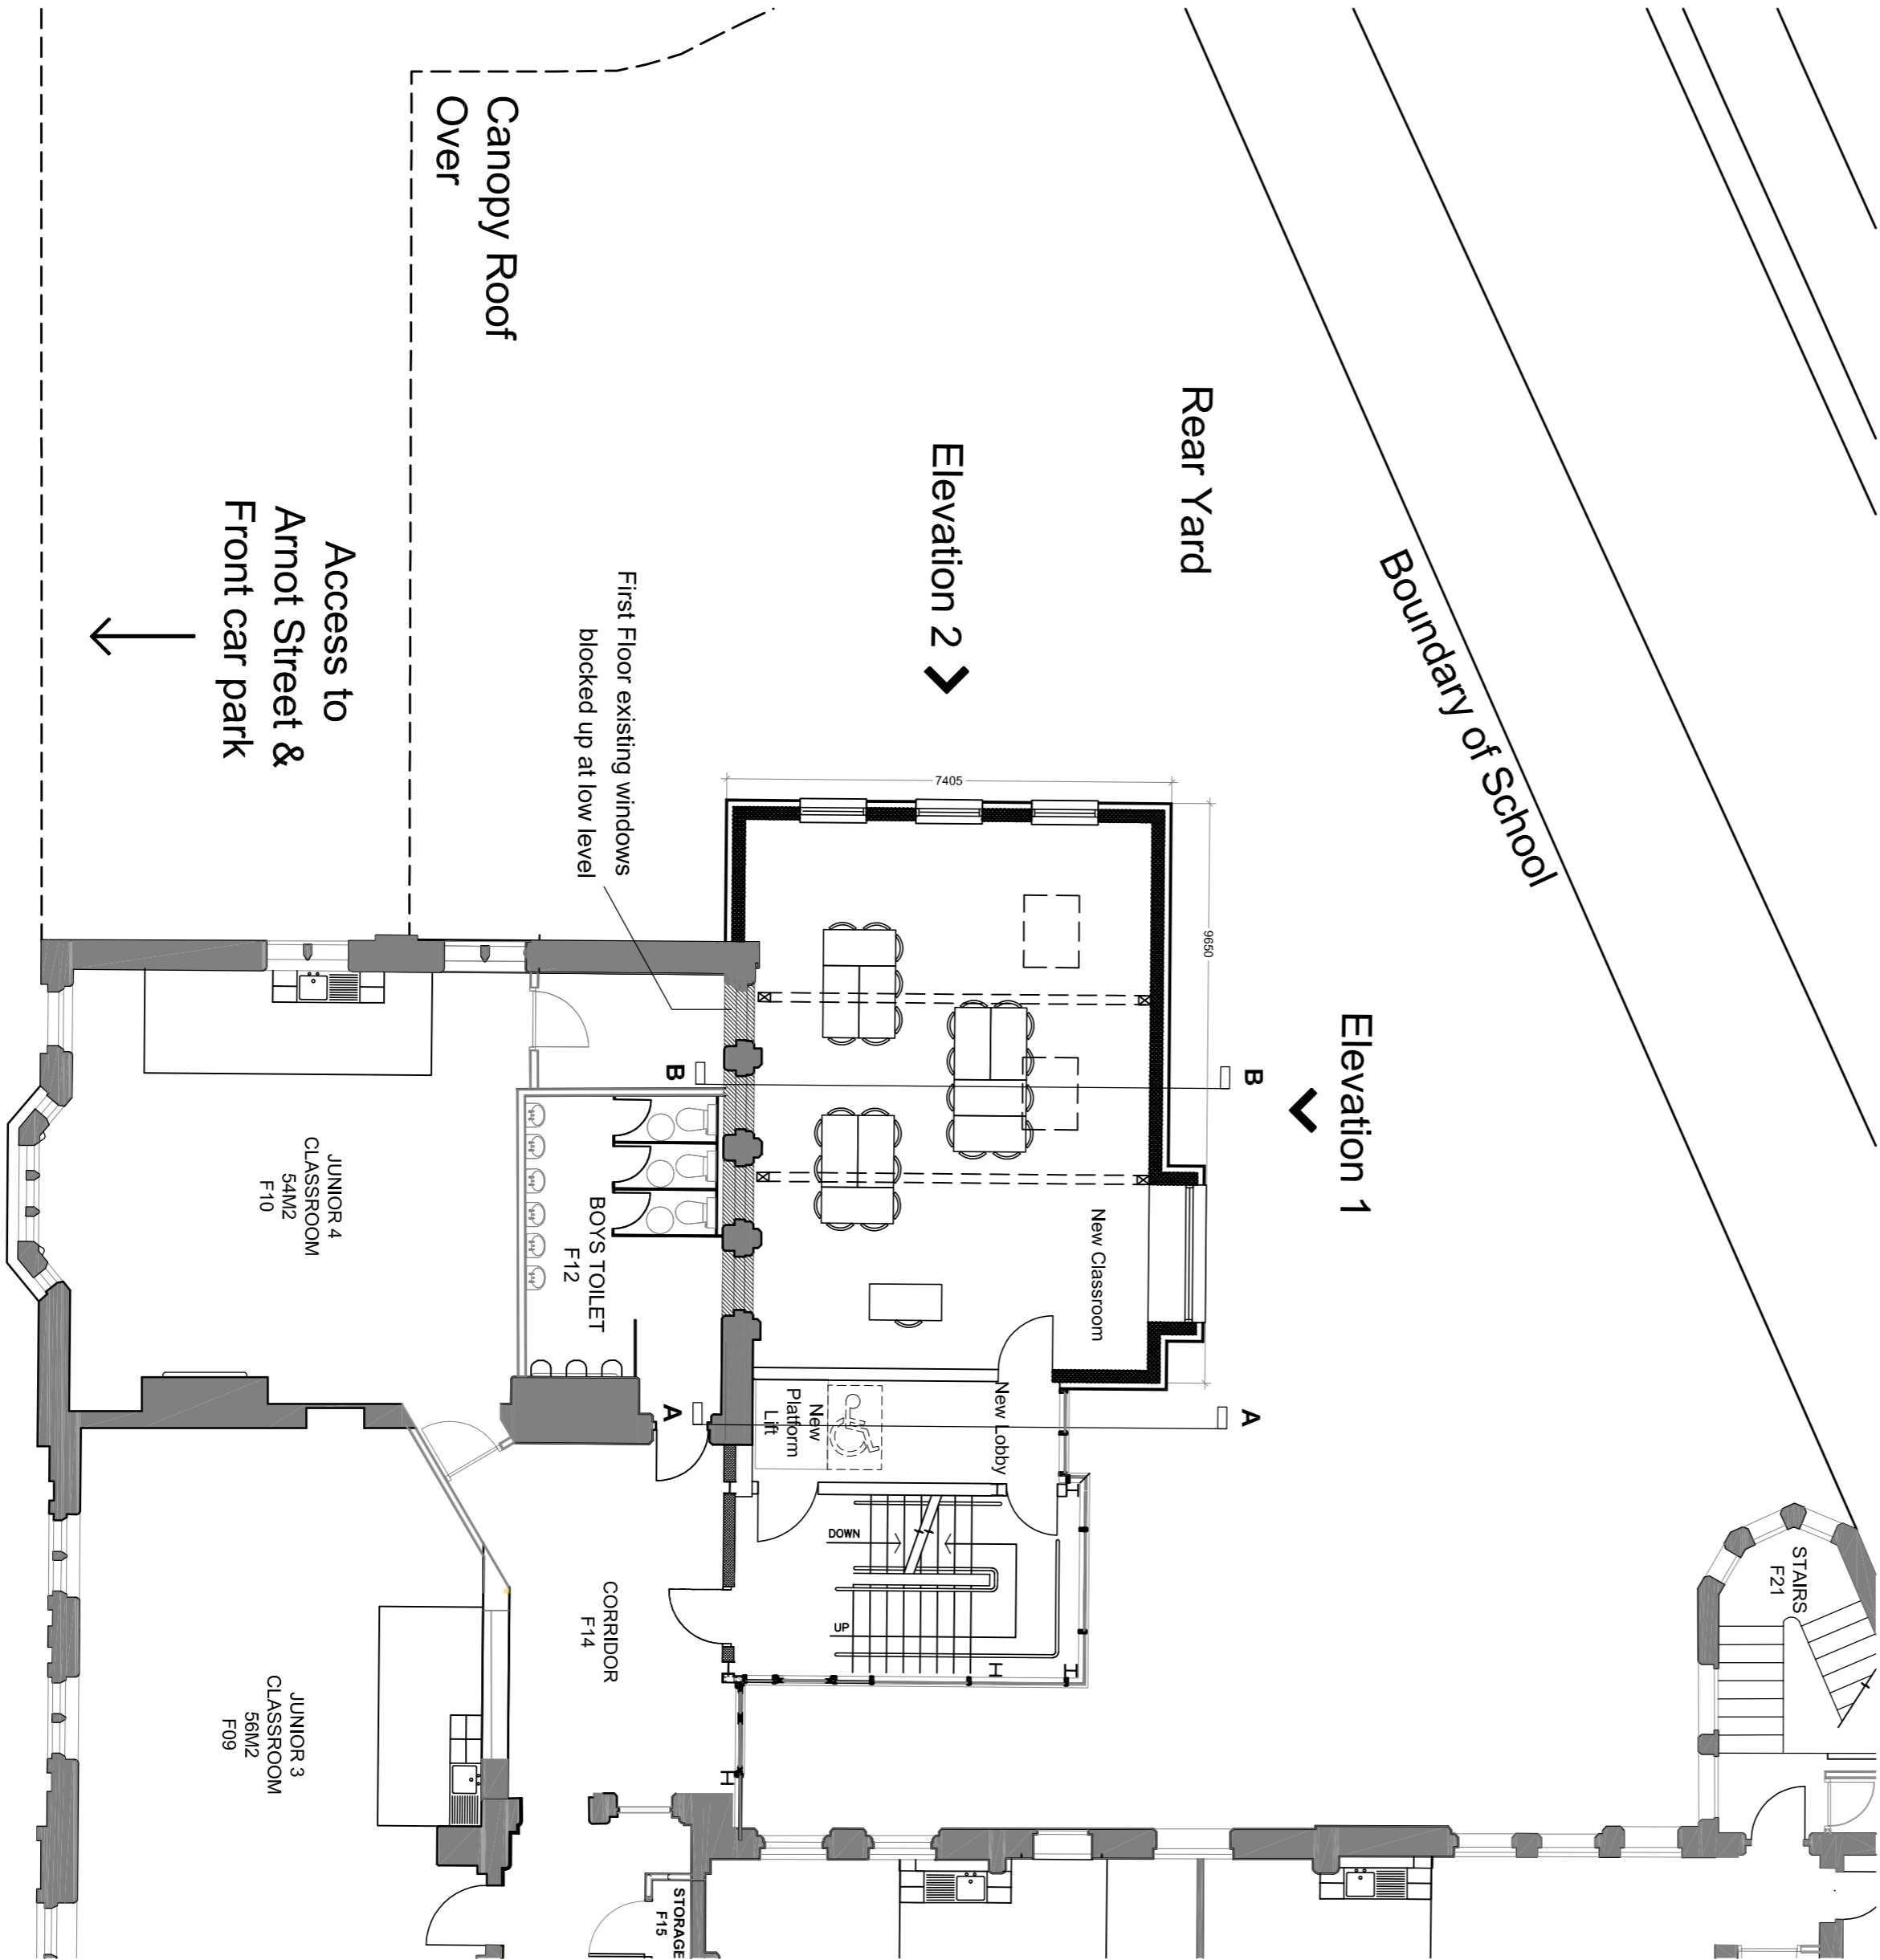

First Floor Plan
1:100

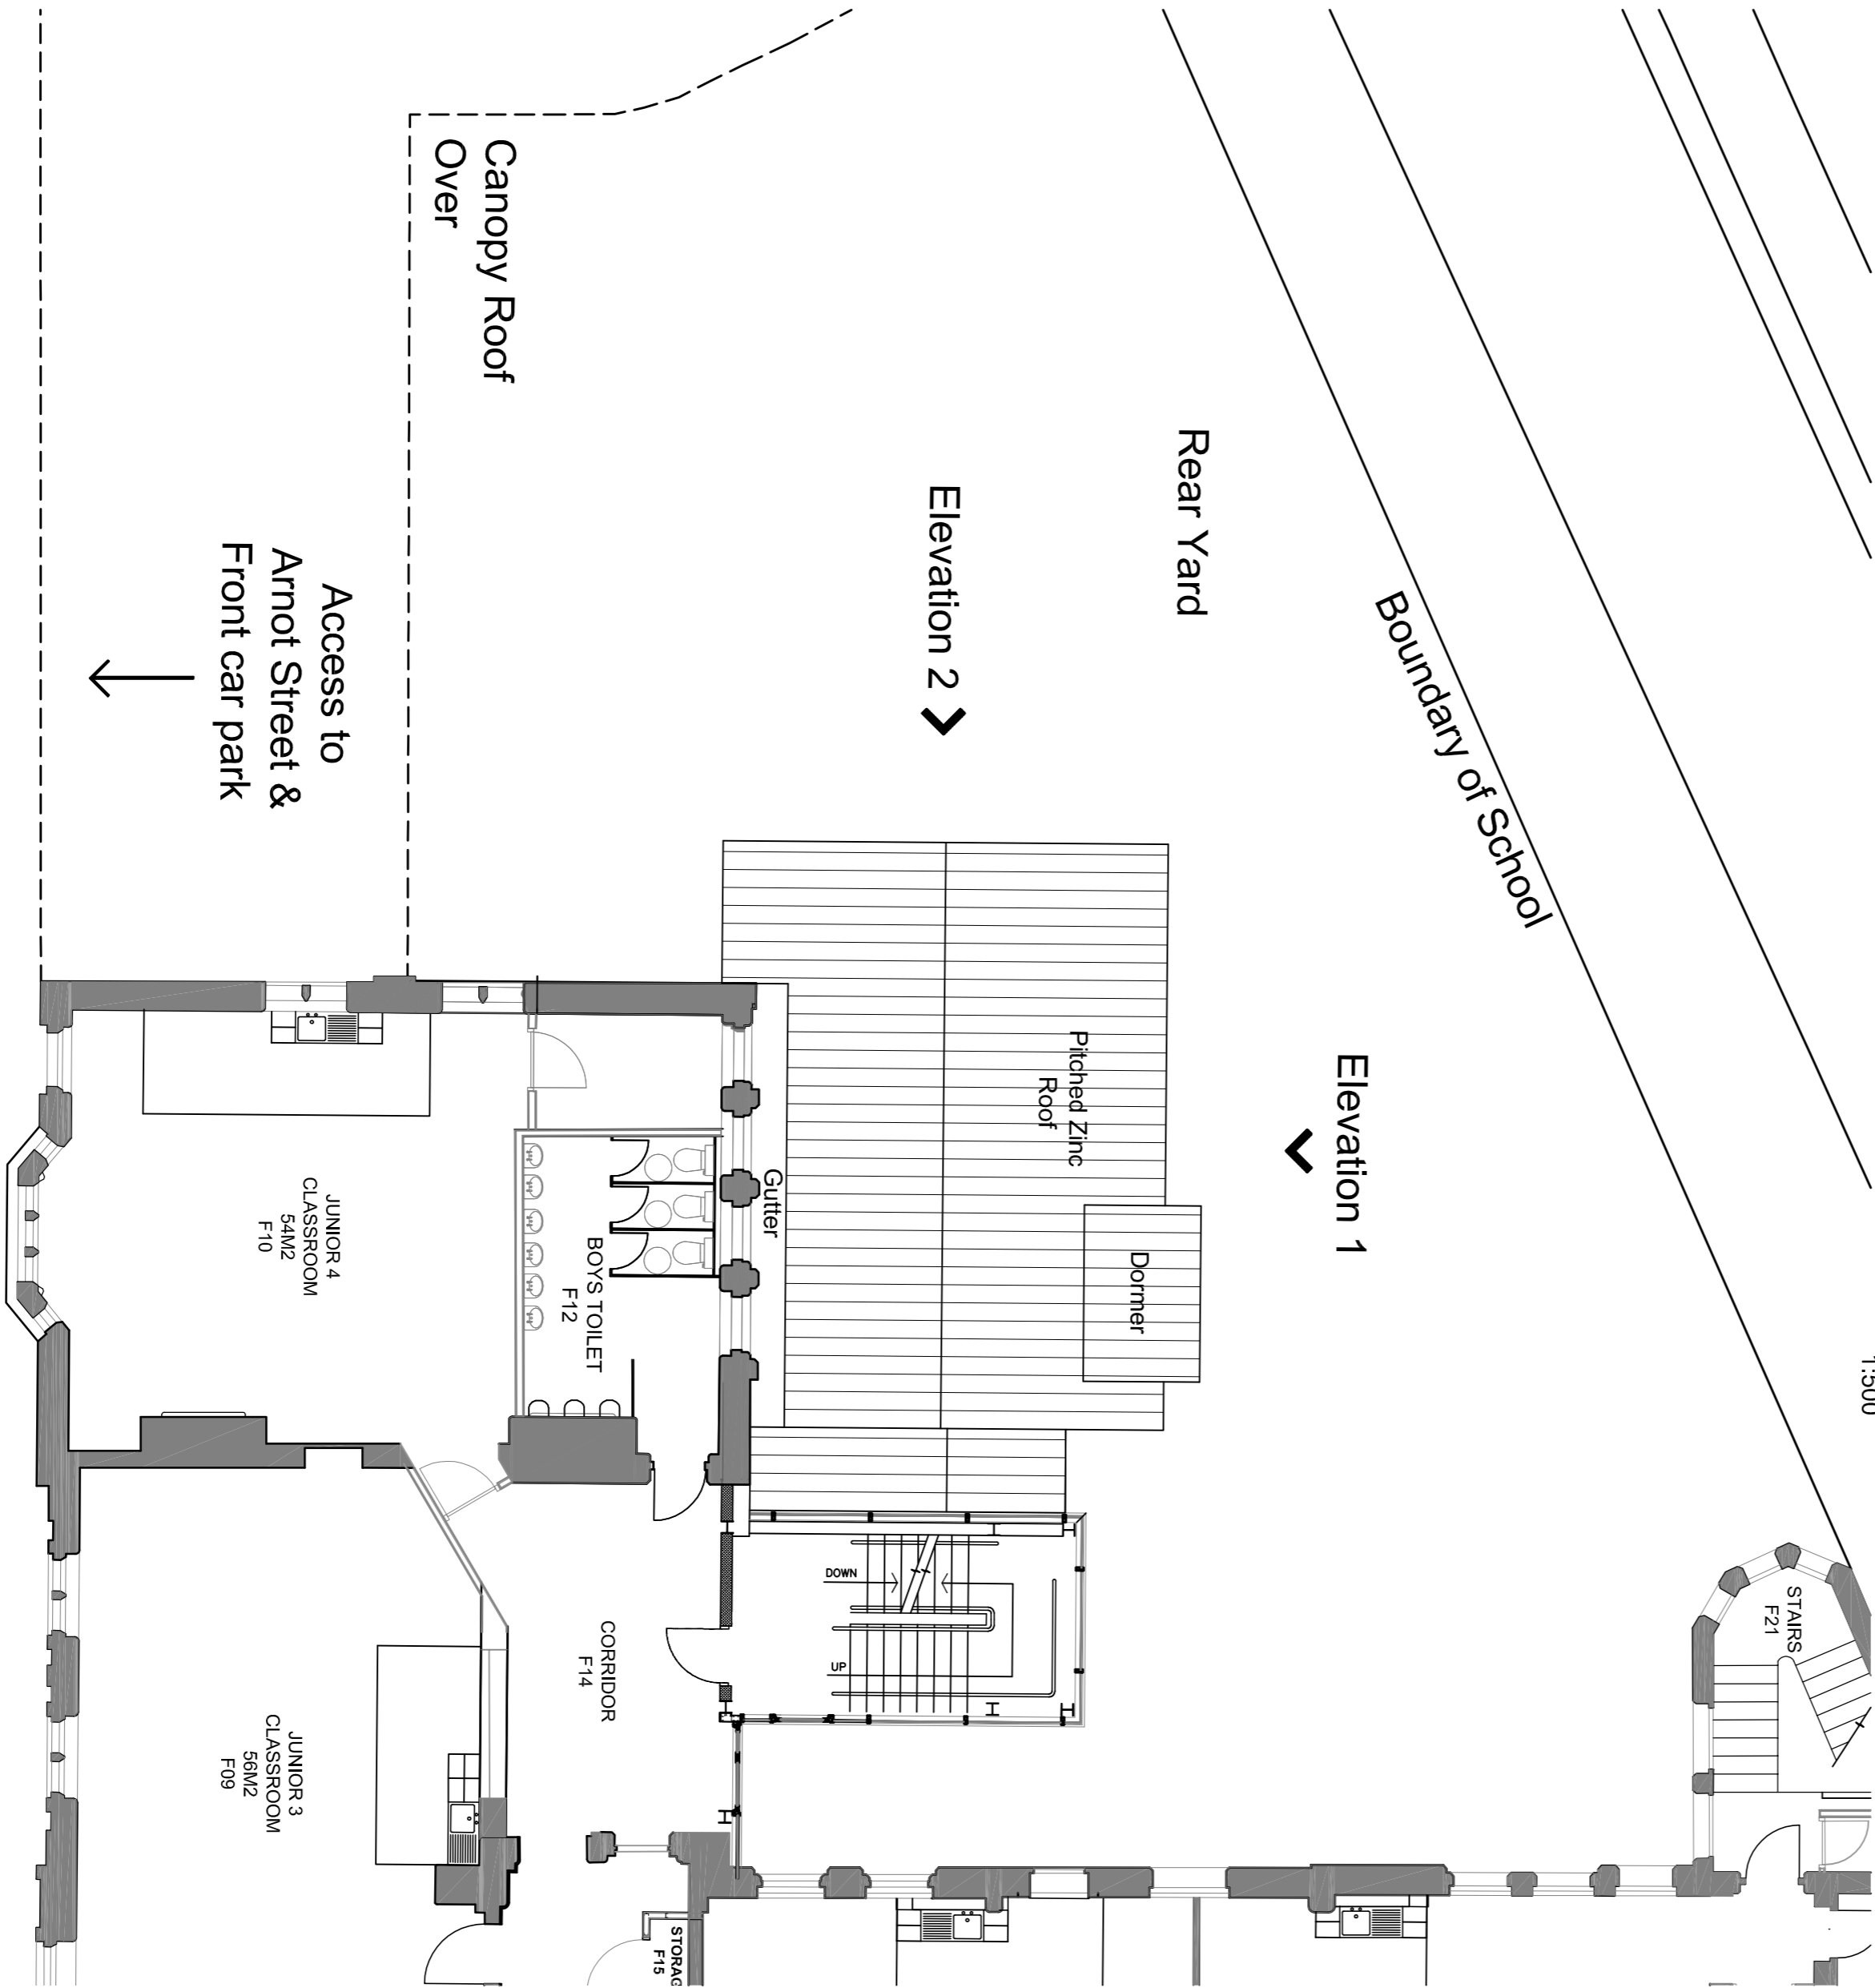

Second Floor/Roof Plan
1:100

- NOTES
1. THIS DRAWING IS COPYRIGHT OF ABW ARCHITECTS. DO NOT REPRODUCE, UNLESS WRITTEN PERMISSION HAS BEEN GIVEN BY ABW ARCHITECTS.
 2. THIS DRAWING IS FOR PLANNING PURPOSES ONLY AND SHOULD NOT BE USED FOR CONSTRUCTION OR ORDERING/MANUFACTURE OF MATERIALS UNDER ANY CIRCUMSTANCES.
 3. THIS DRAWING IS FOR PLANNING PURPOSES ONLY AND SHOULD NOT BE USED FOR CONSTRUCTION OR ORDERING/MANUFACTURE OF MATERIALS UNDER ANY CIRCUMSTANCES.



Rev

PLANNING DRAWING

CLASSROOM EXTENSION
ARNOT ST MARY PRIMARY SCHOOL
ARNOT STREET
LIVERPOOL

Area 1 - Proposed Classroom Extension
Plans

DATE	REVISION	BY
DA	/	DECEMBER 2015
3/2023	3/2023 - 202	1:100 @ A1

ABW architects Ltd.

an interior, building workshop

