




Proposed Section AA/East Elevation  
1:100

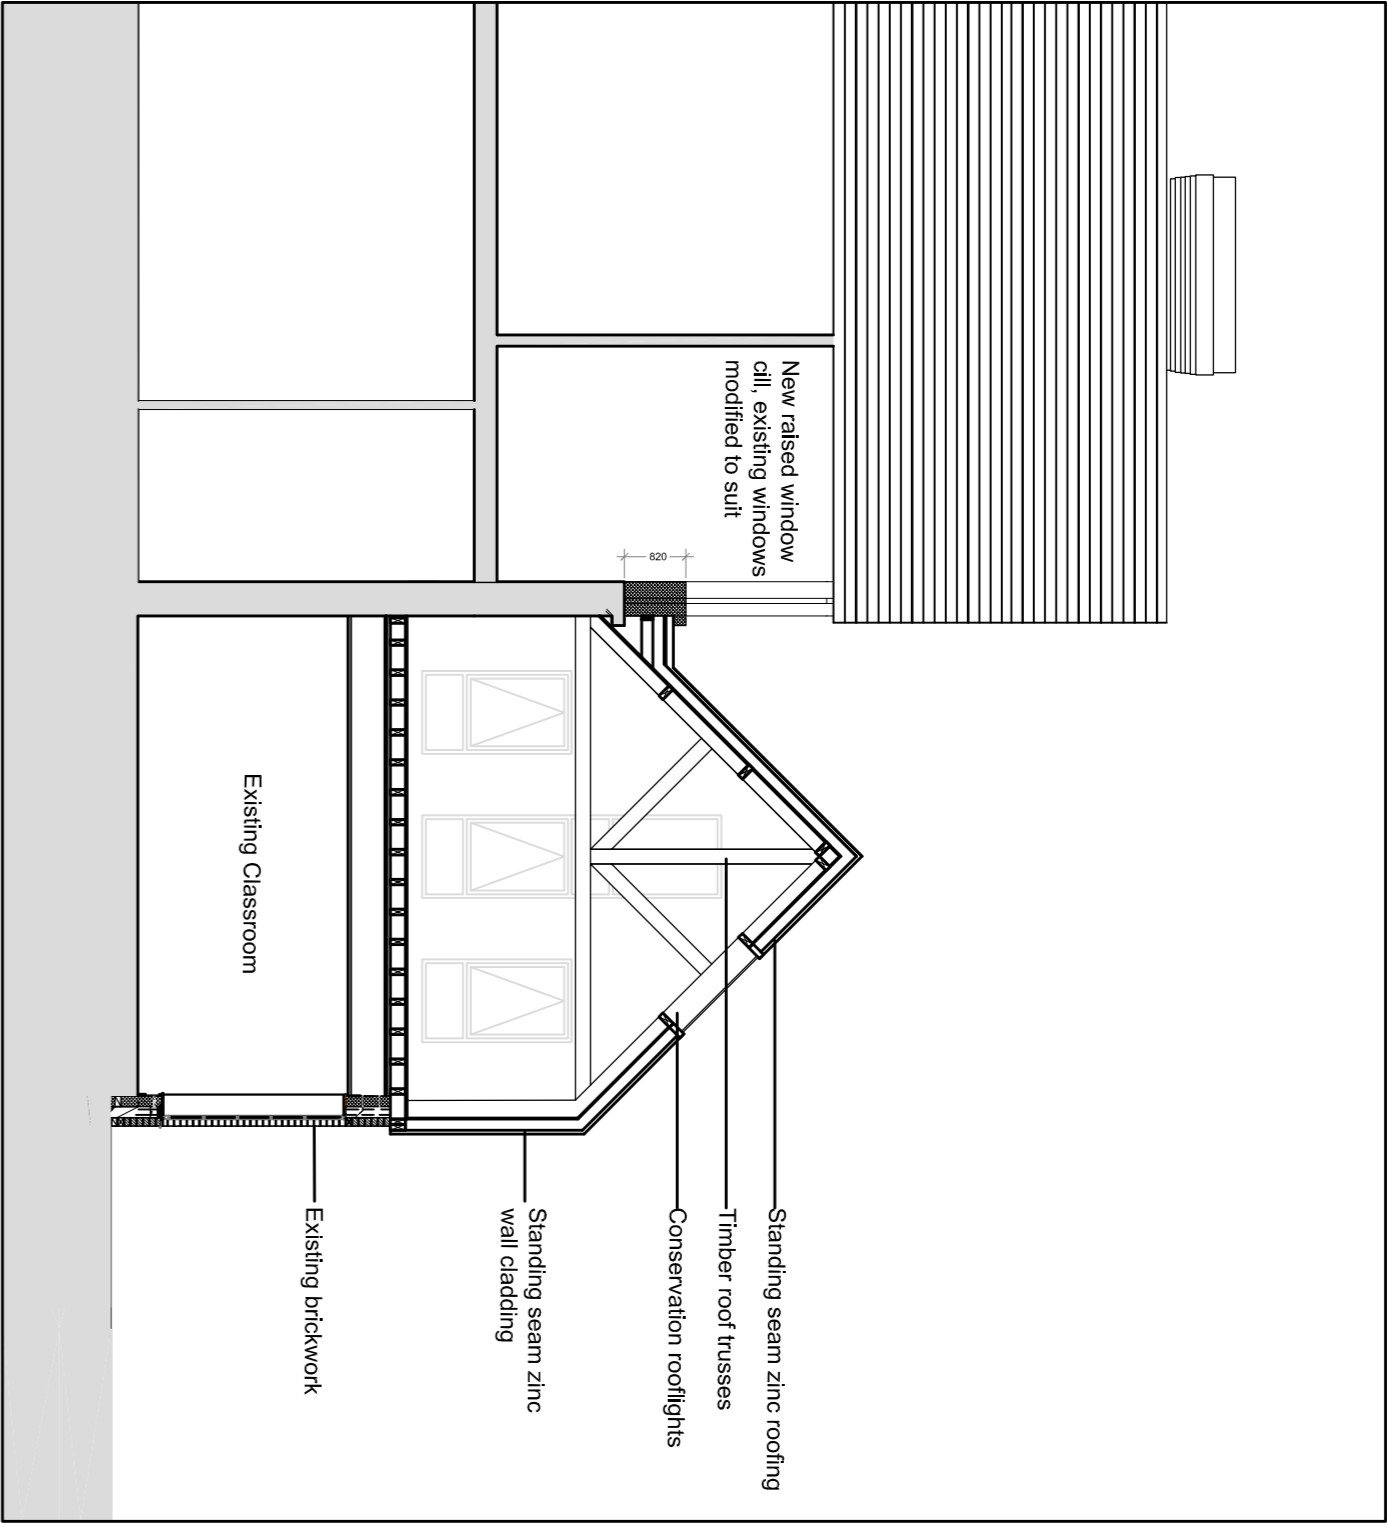


Proposed Typical Section (Section BB)  
1:100

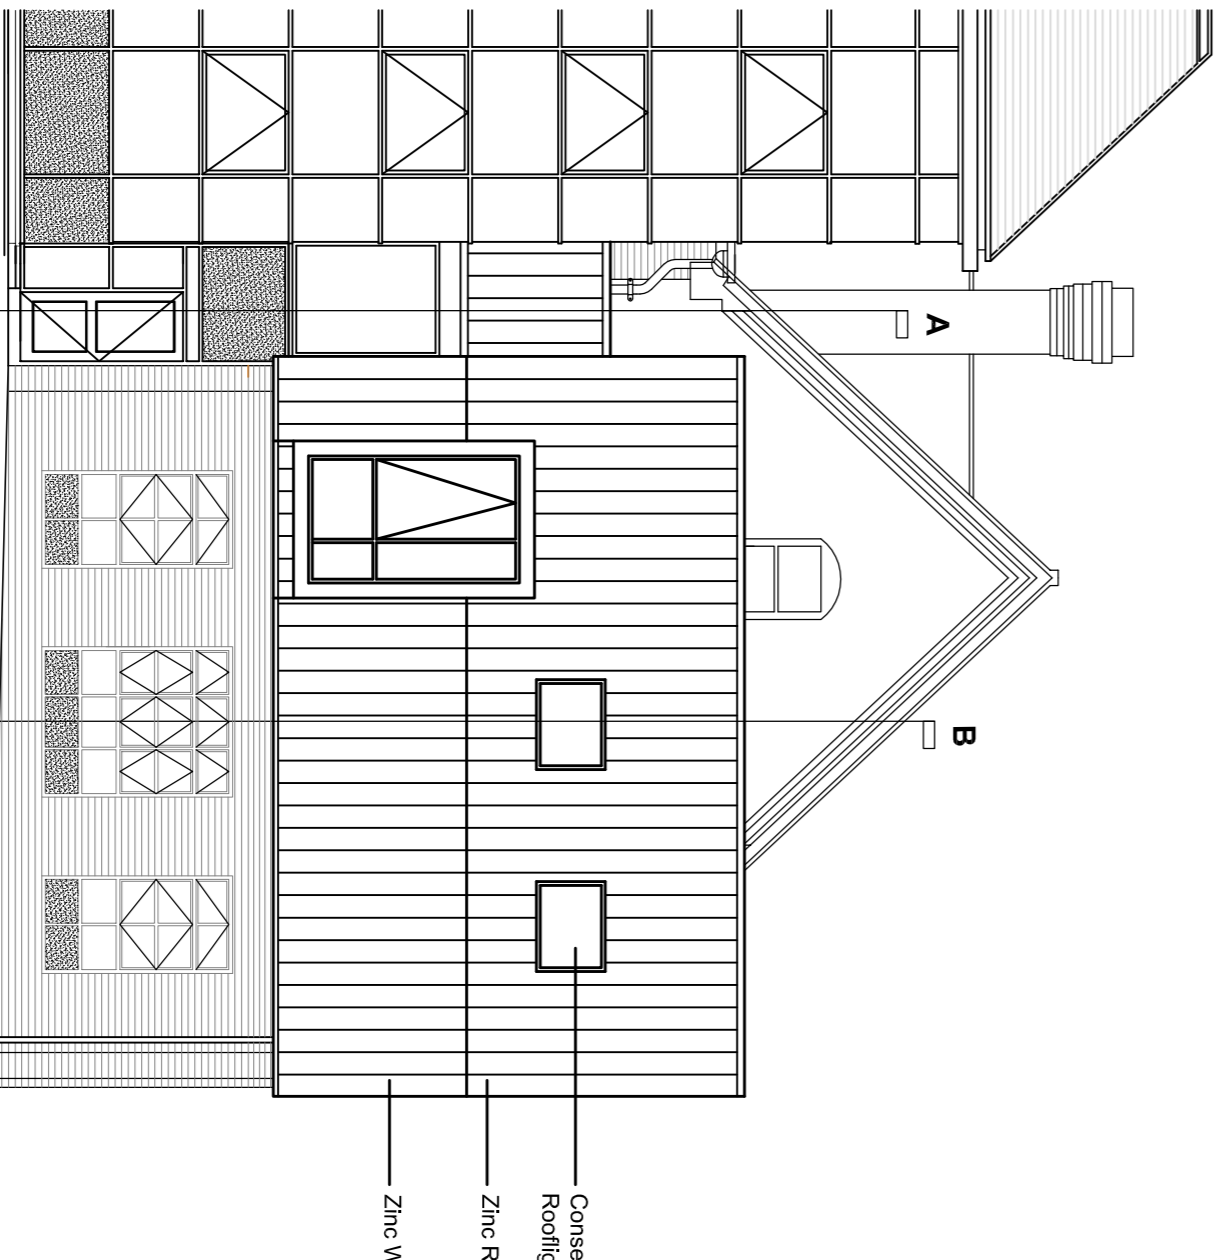


Proposed North Elevation (1)  
1:100

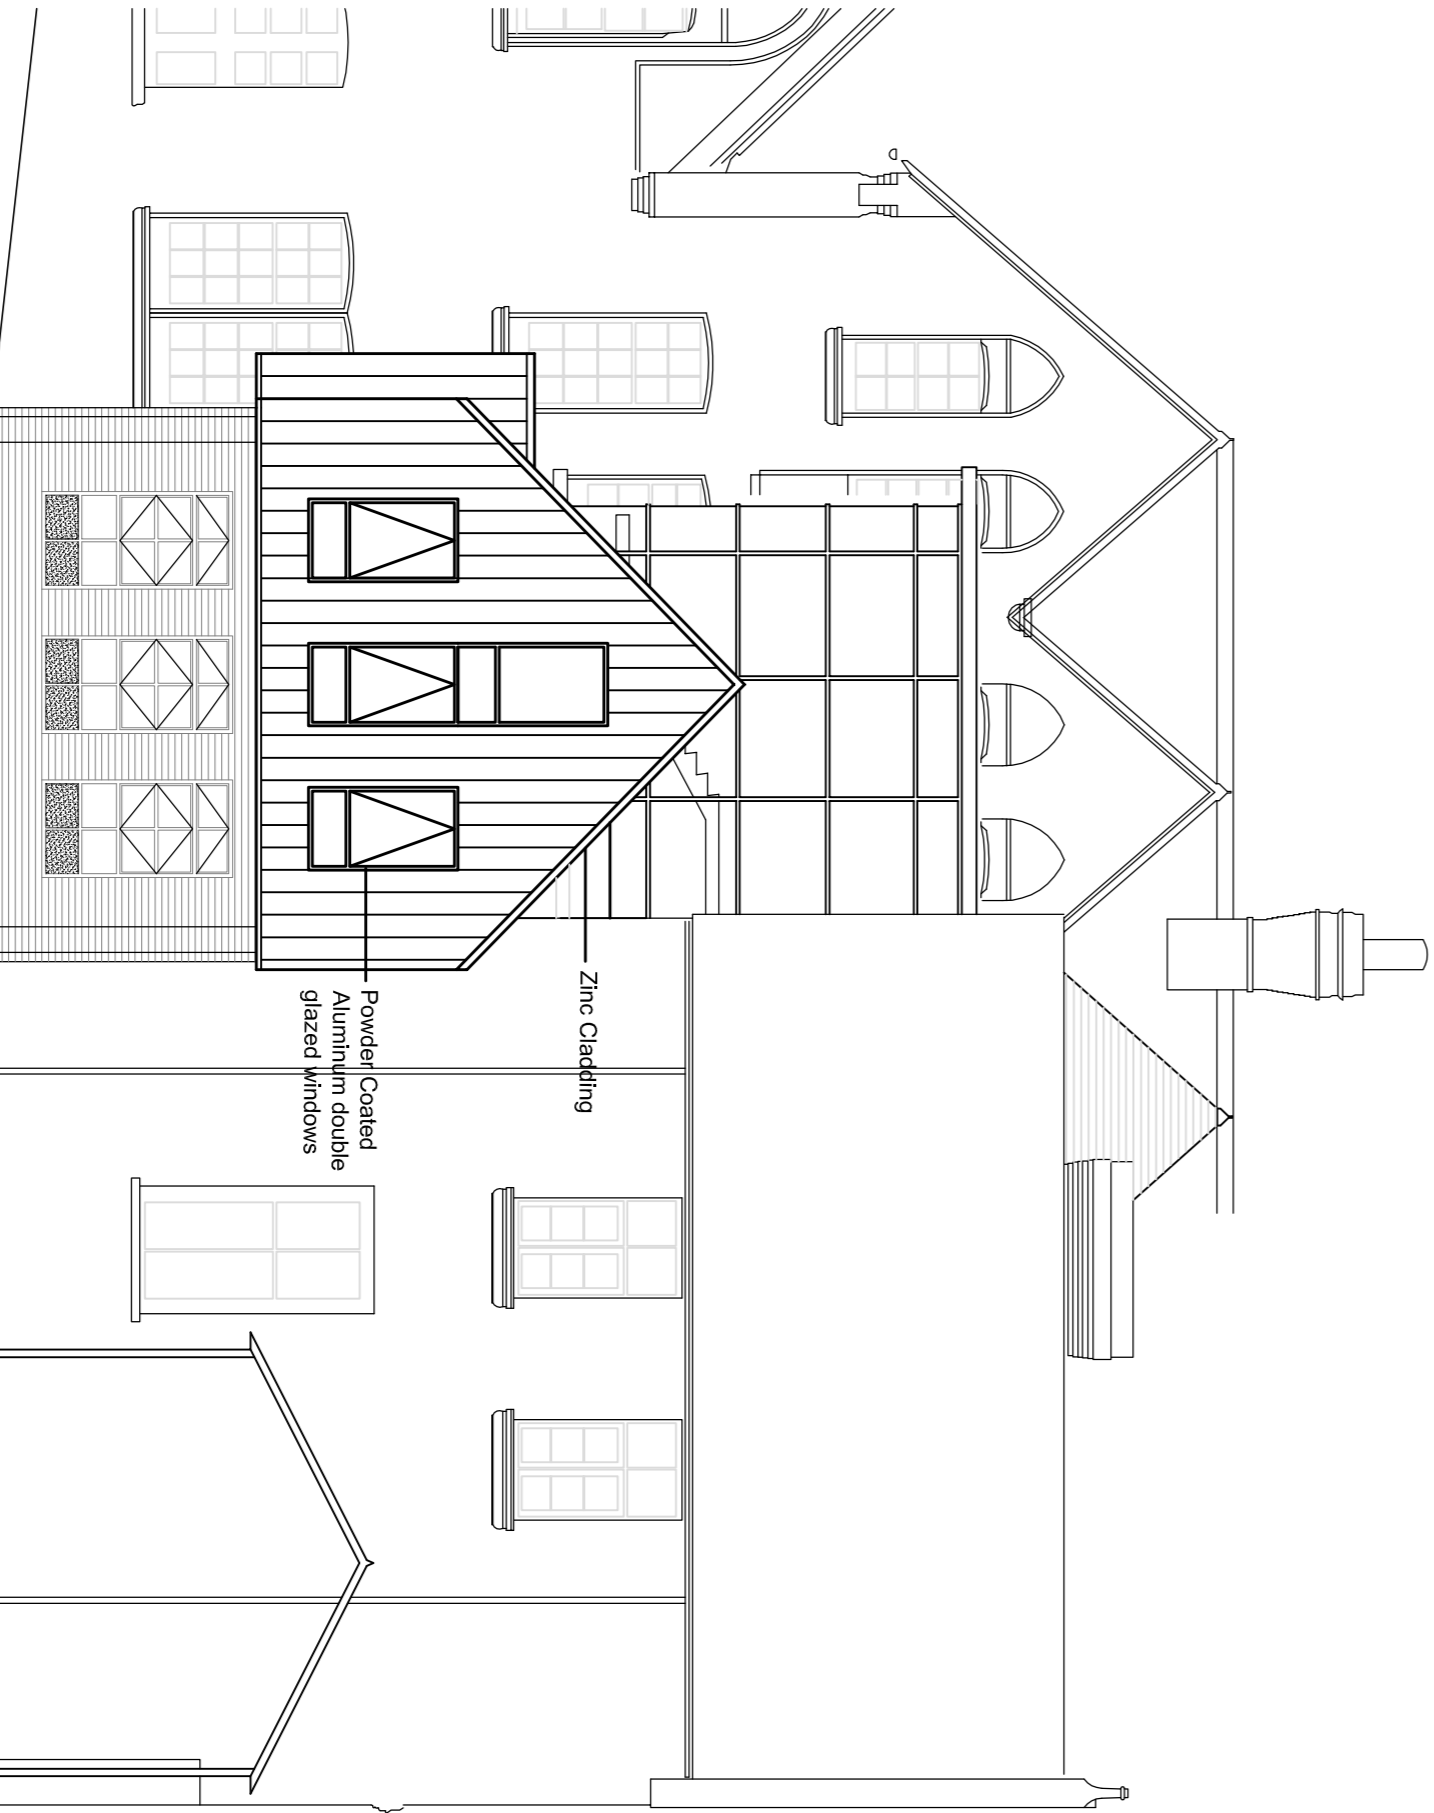

Proposed West Elevation (2)  
1:100

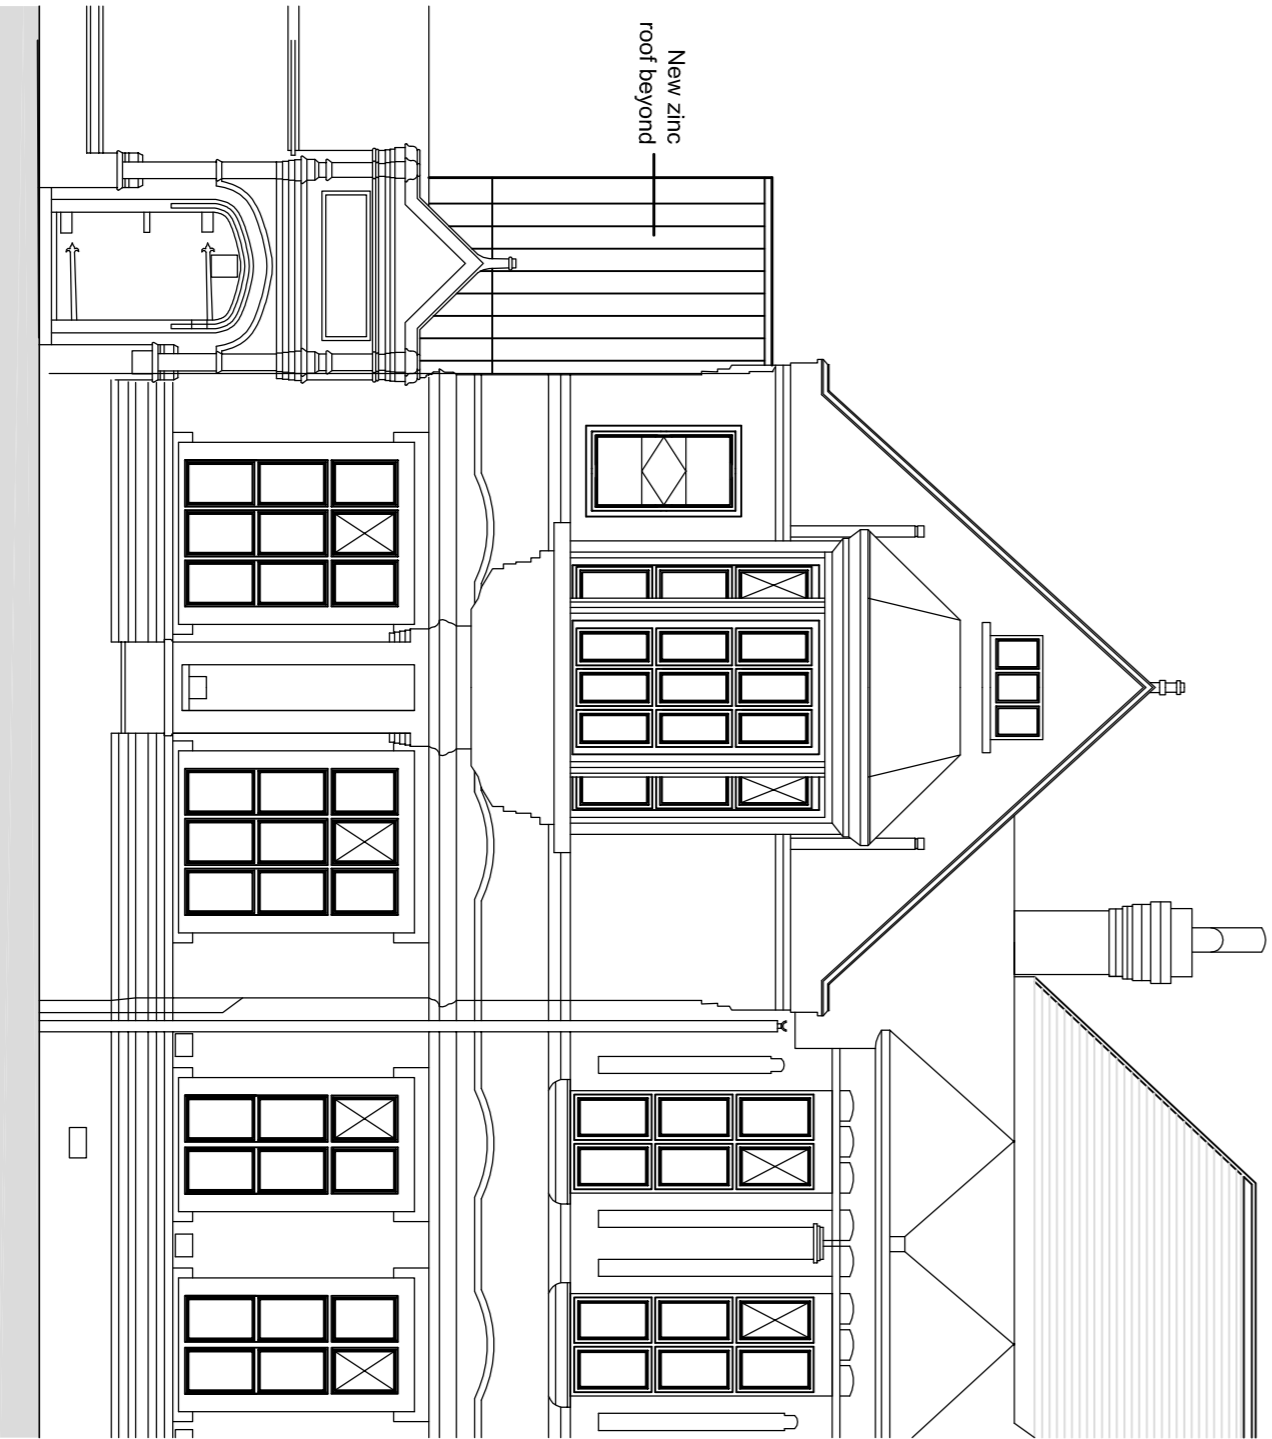

Proposed South Elevation (from from car park)  
1:100

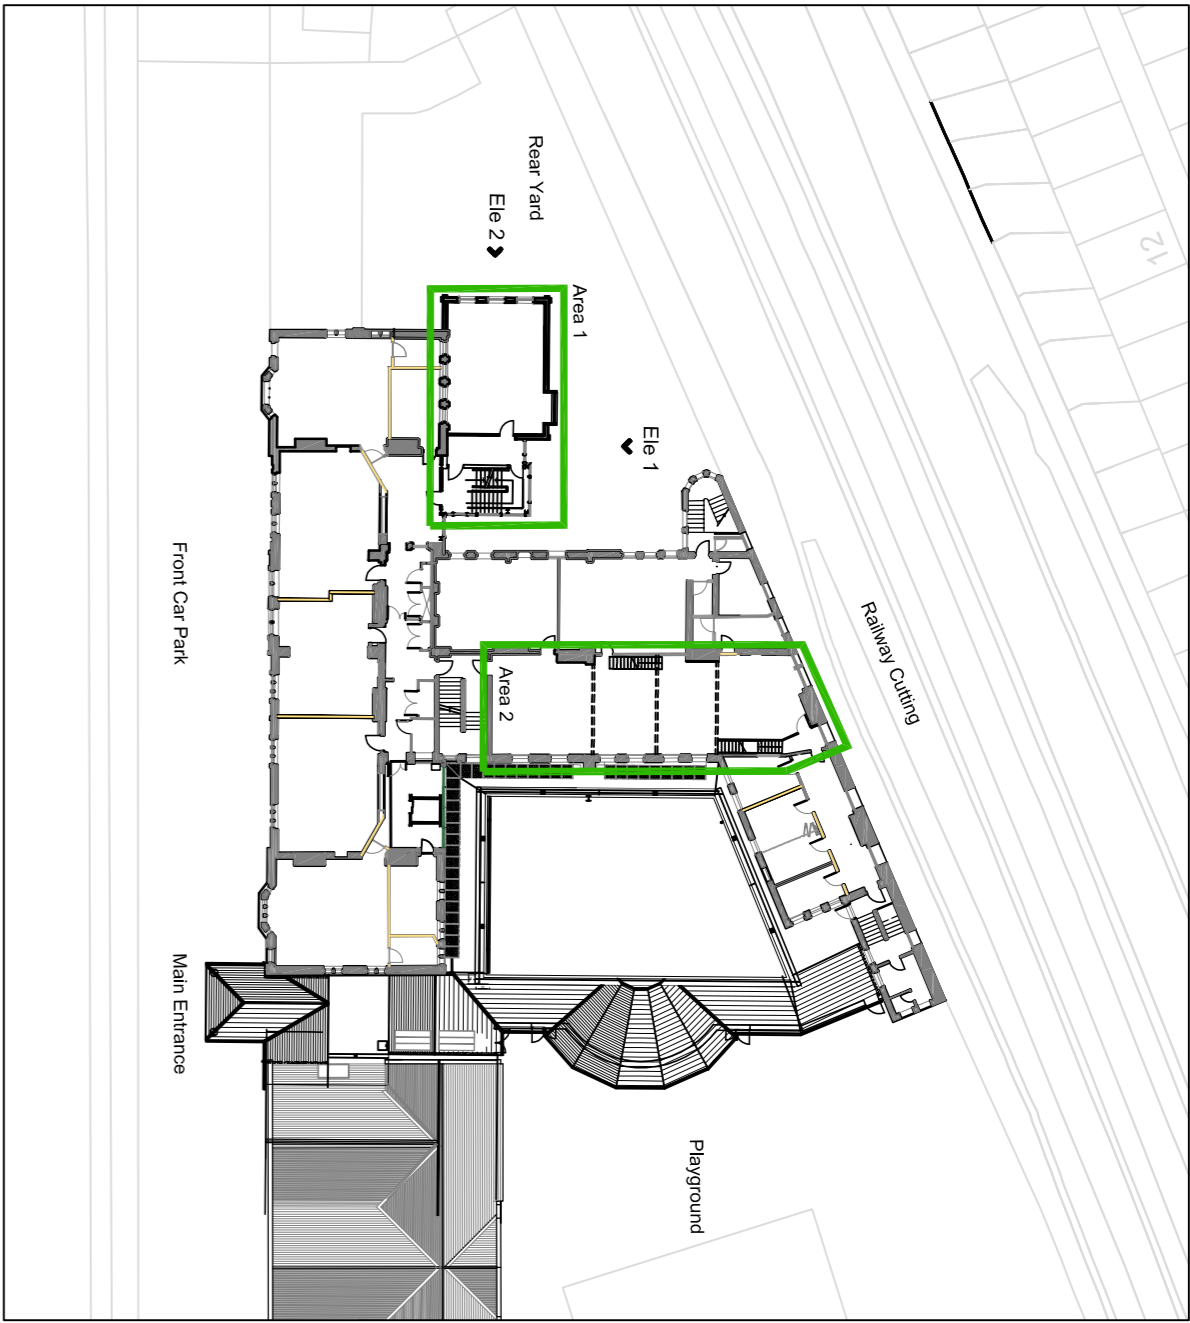

Key Plan  
1:500

- NOTES
1. THIS DRAWING IS COPYRIGHT OF ABW ARCHITECTS. DO NOT REPRODUCE UNLESS WRITTEN PERMISSION HAS BEEN OBTAINED FROM ABW ARCHITECTS.
  2. DO NOT SCALE OFF THIS DRAWING. ANY DISCREPANCIES ARE TO BE REPORTED TO THE ARCHITECT IMMEDIATELY.
  3. THIS DRAWING IS FOR PLANNING PURPOSES ONLY AND ORDERING/MANUFACTURE OF MATERIALS UNDER ANY CIRCUMSTANCES.

KEY



Rev

PLANNING DRAWING

EXTENSION / ALTERATIONS  
ARNOT ST MARY PRIMARY SCHOOL  
ARNOT STREET  
LIVERPOOL

Area 1 - Proposed Classroom Extension  
Sections and Elevation

|            |          |            |
|------------|----------|------------|
| DESIGN     | DATE     | SCALE      |
| DA         | NOV 2015 |            |
| 3763 - 203 |          | 1:100 @ A1 |

ABW architects Ltd.  
architectural building workshop