





Proposed Section AA
1:100

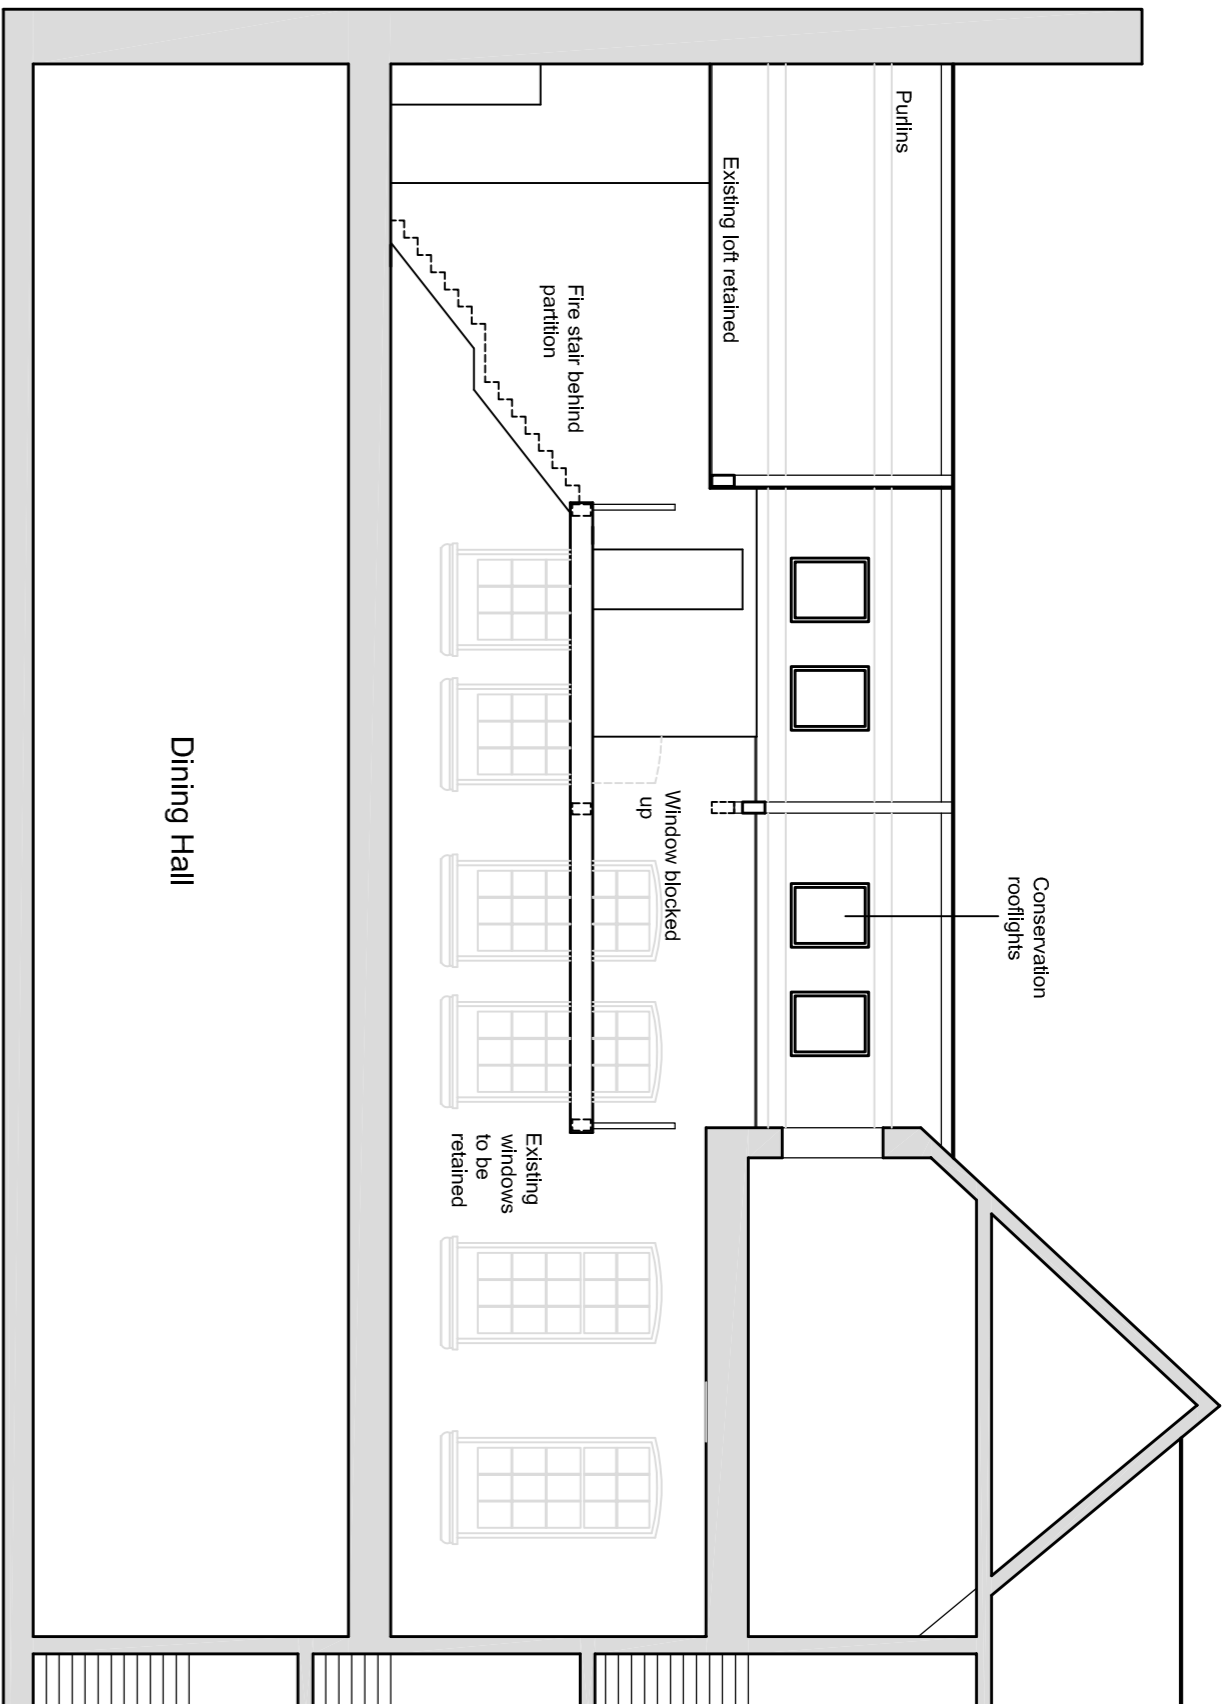



Proposed Section BB
1:100

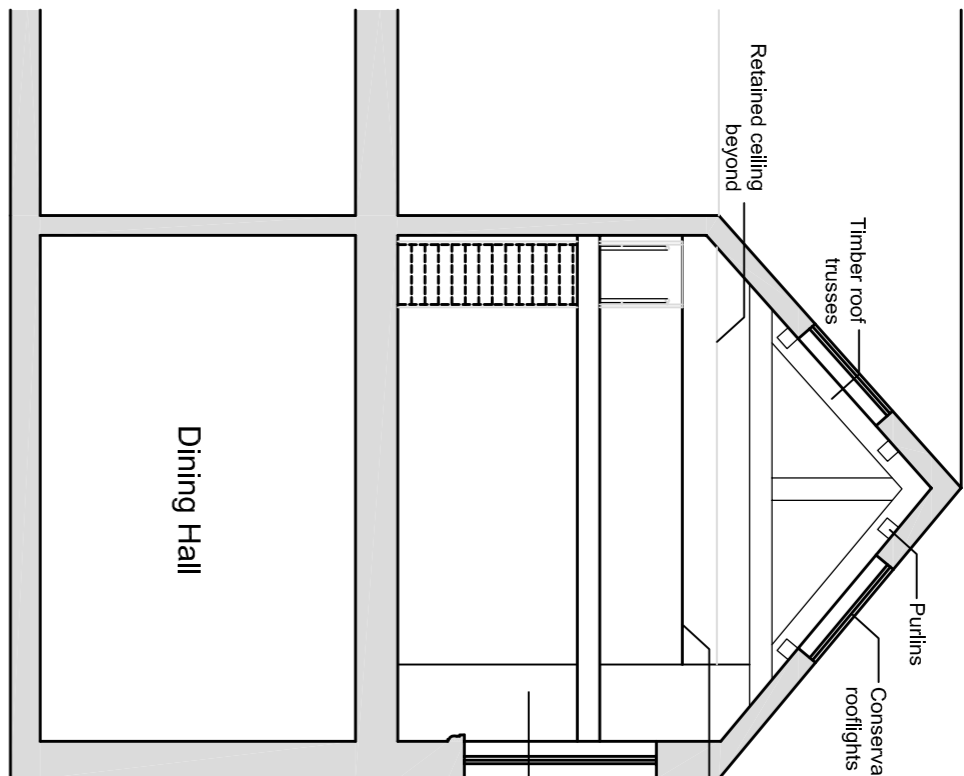


Proposed Section CC
1:100

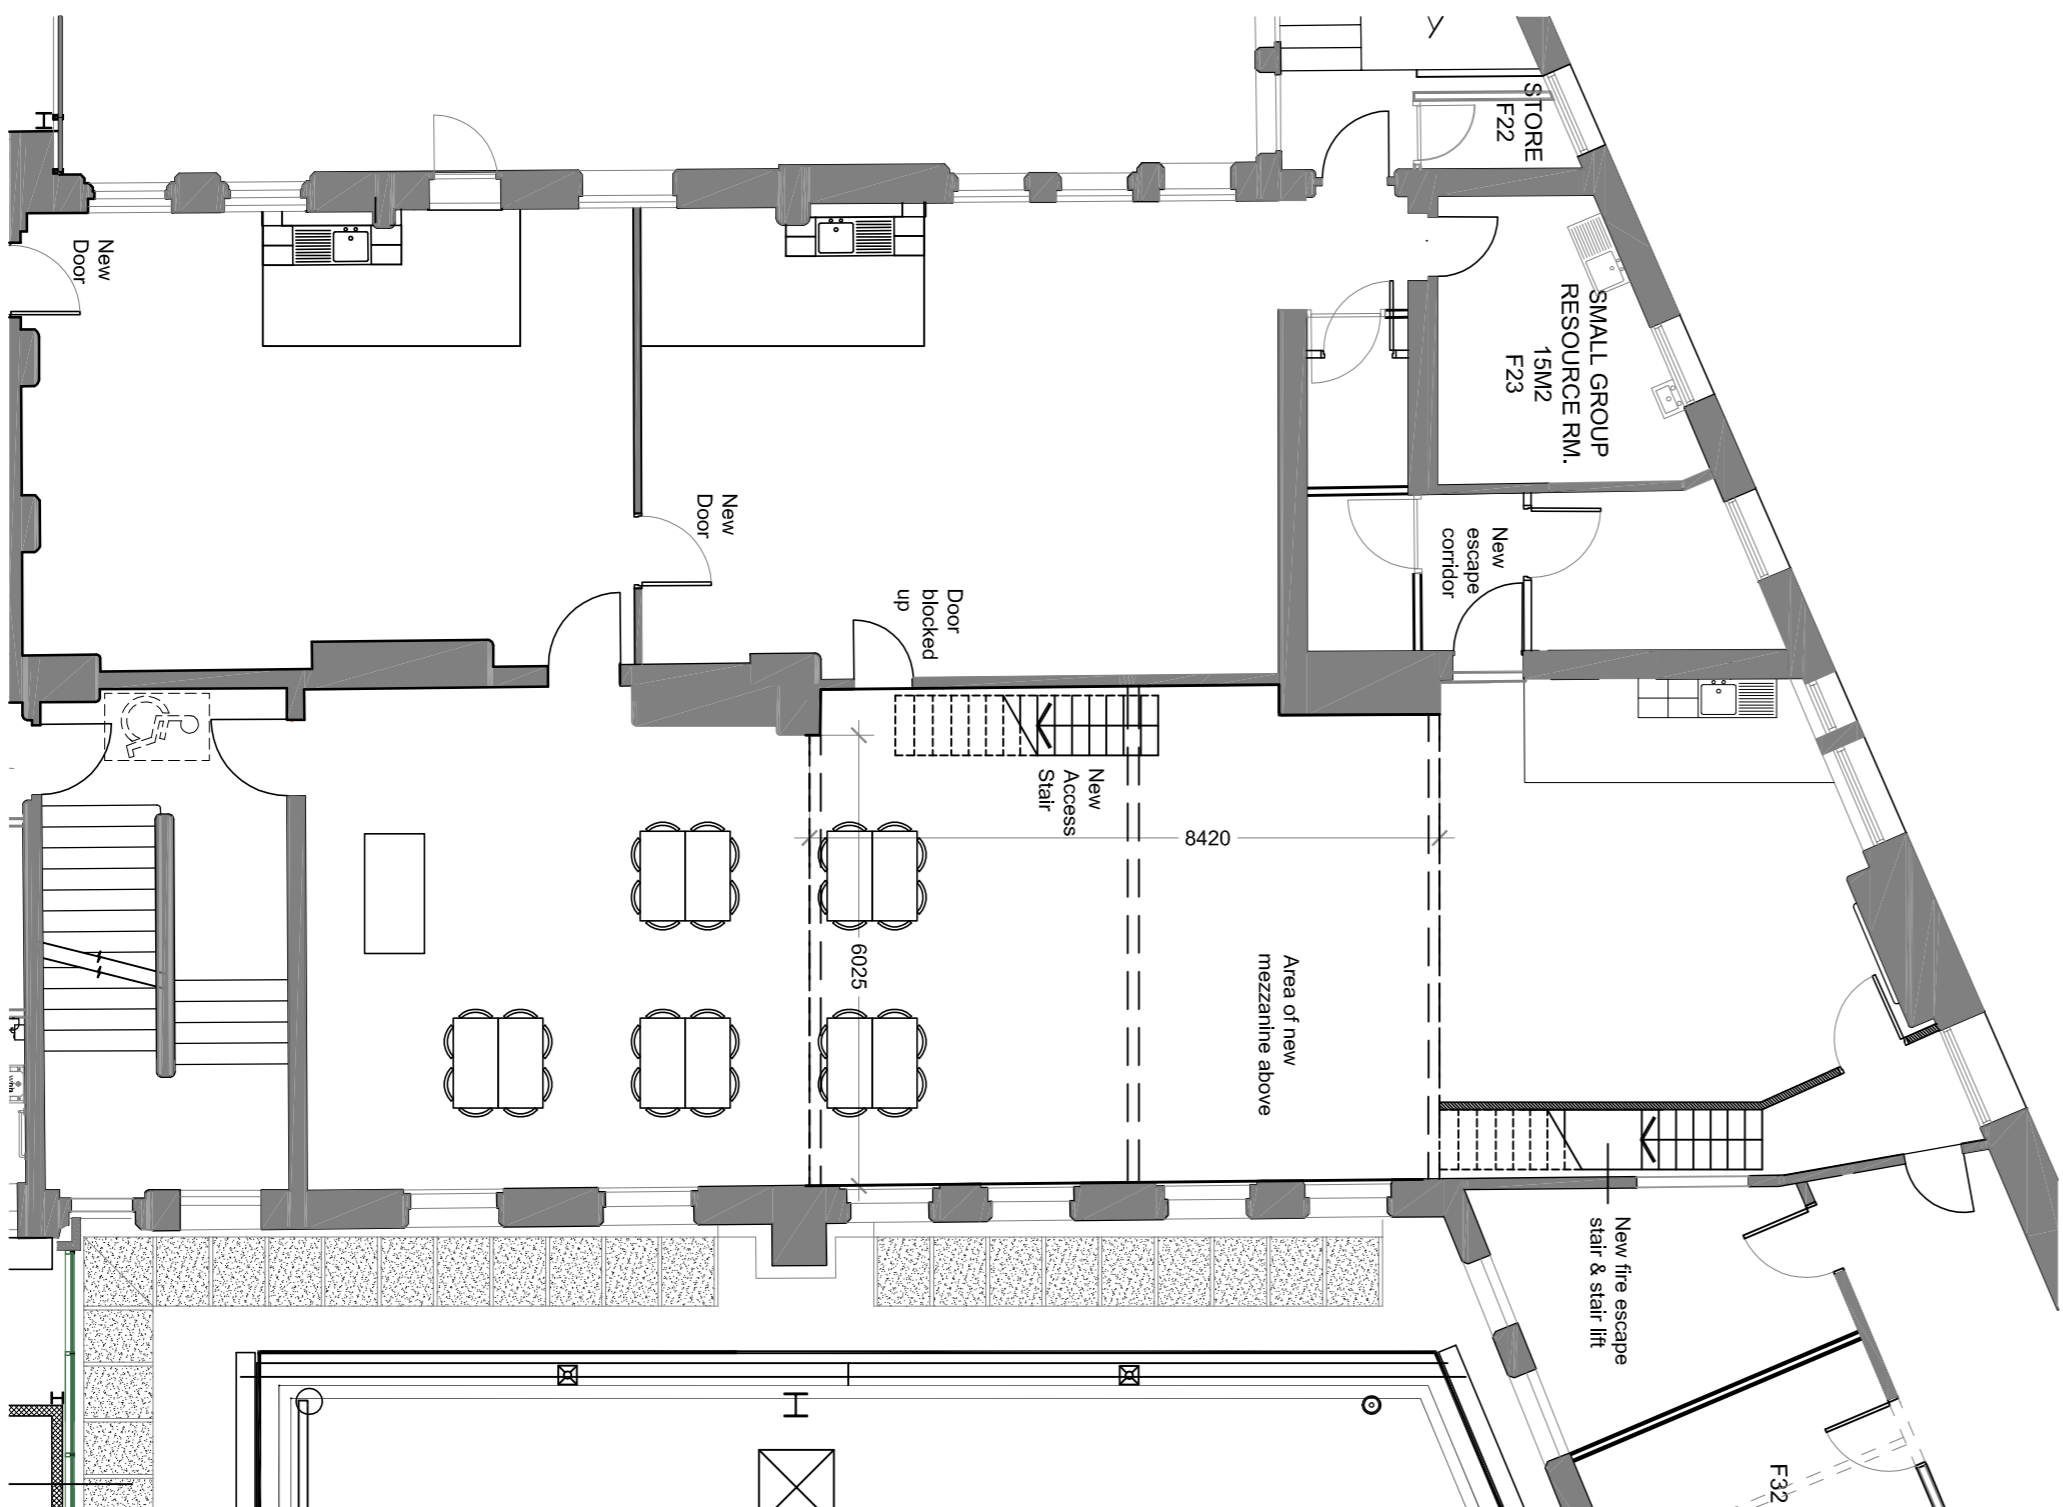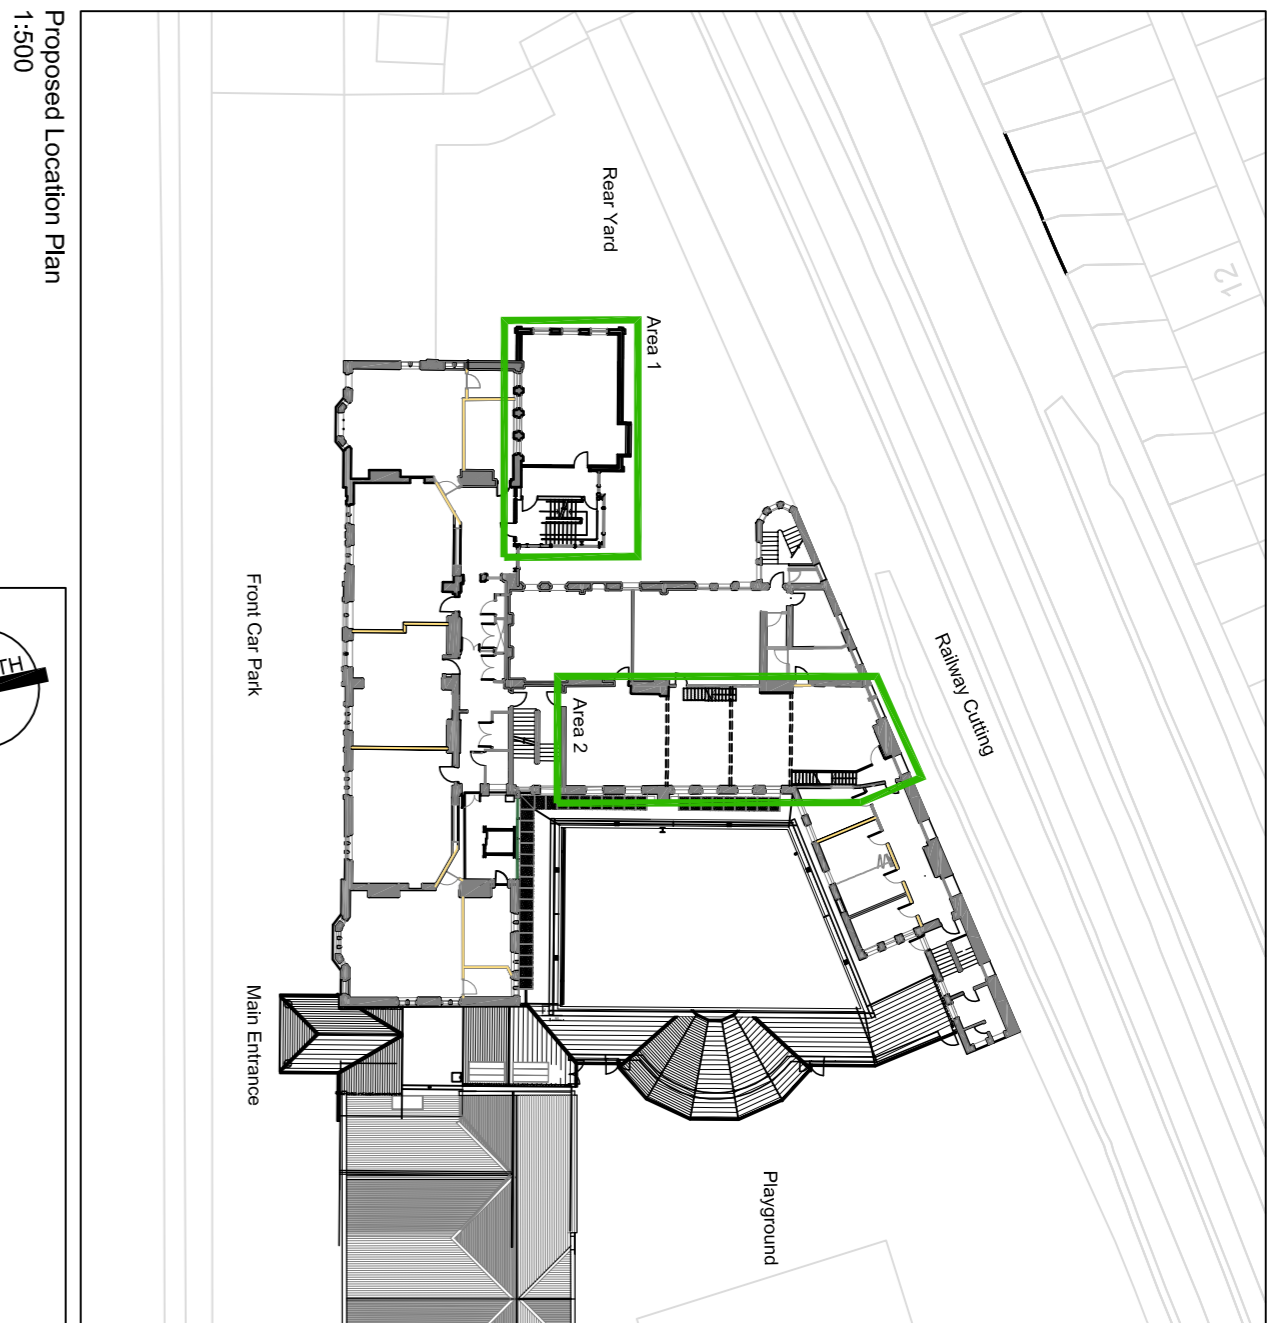

Proposed First Floor Plan
1:100

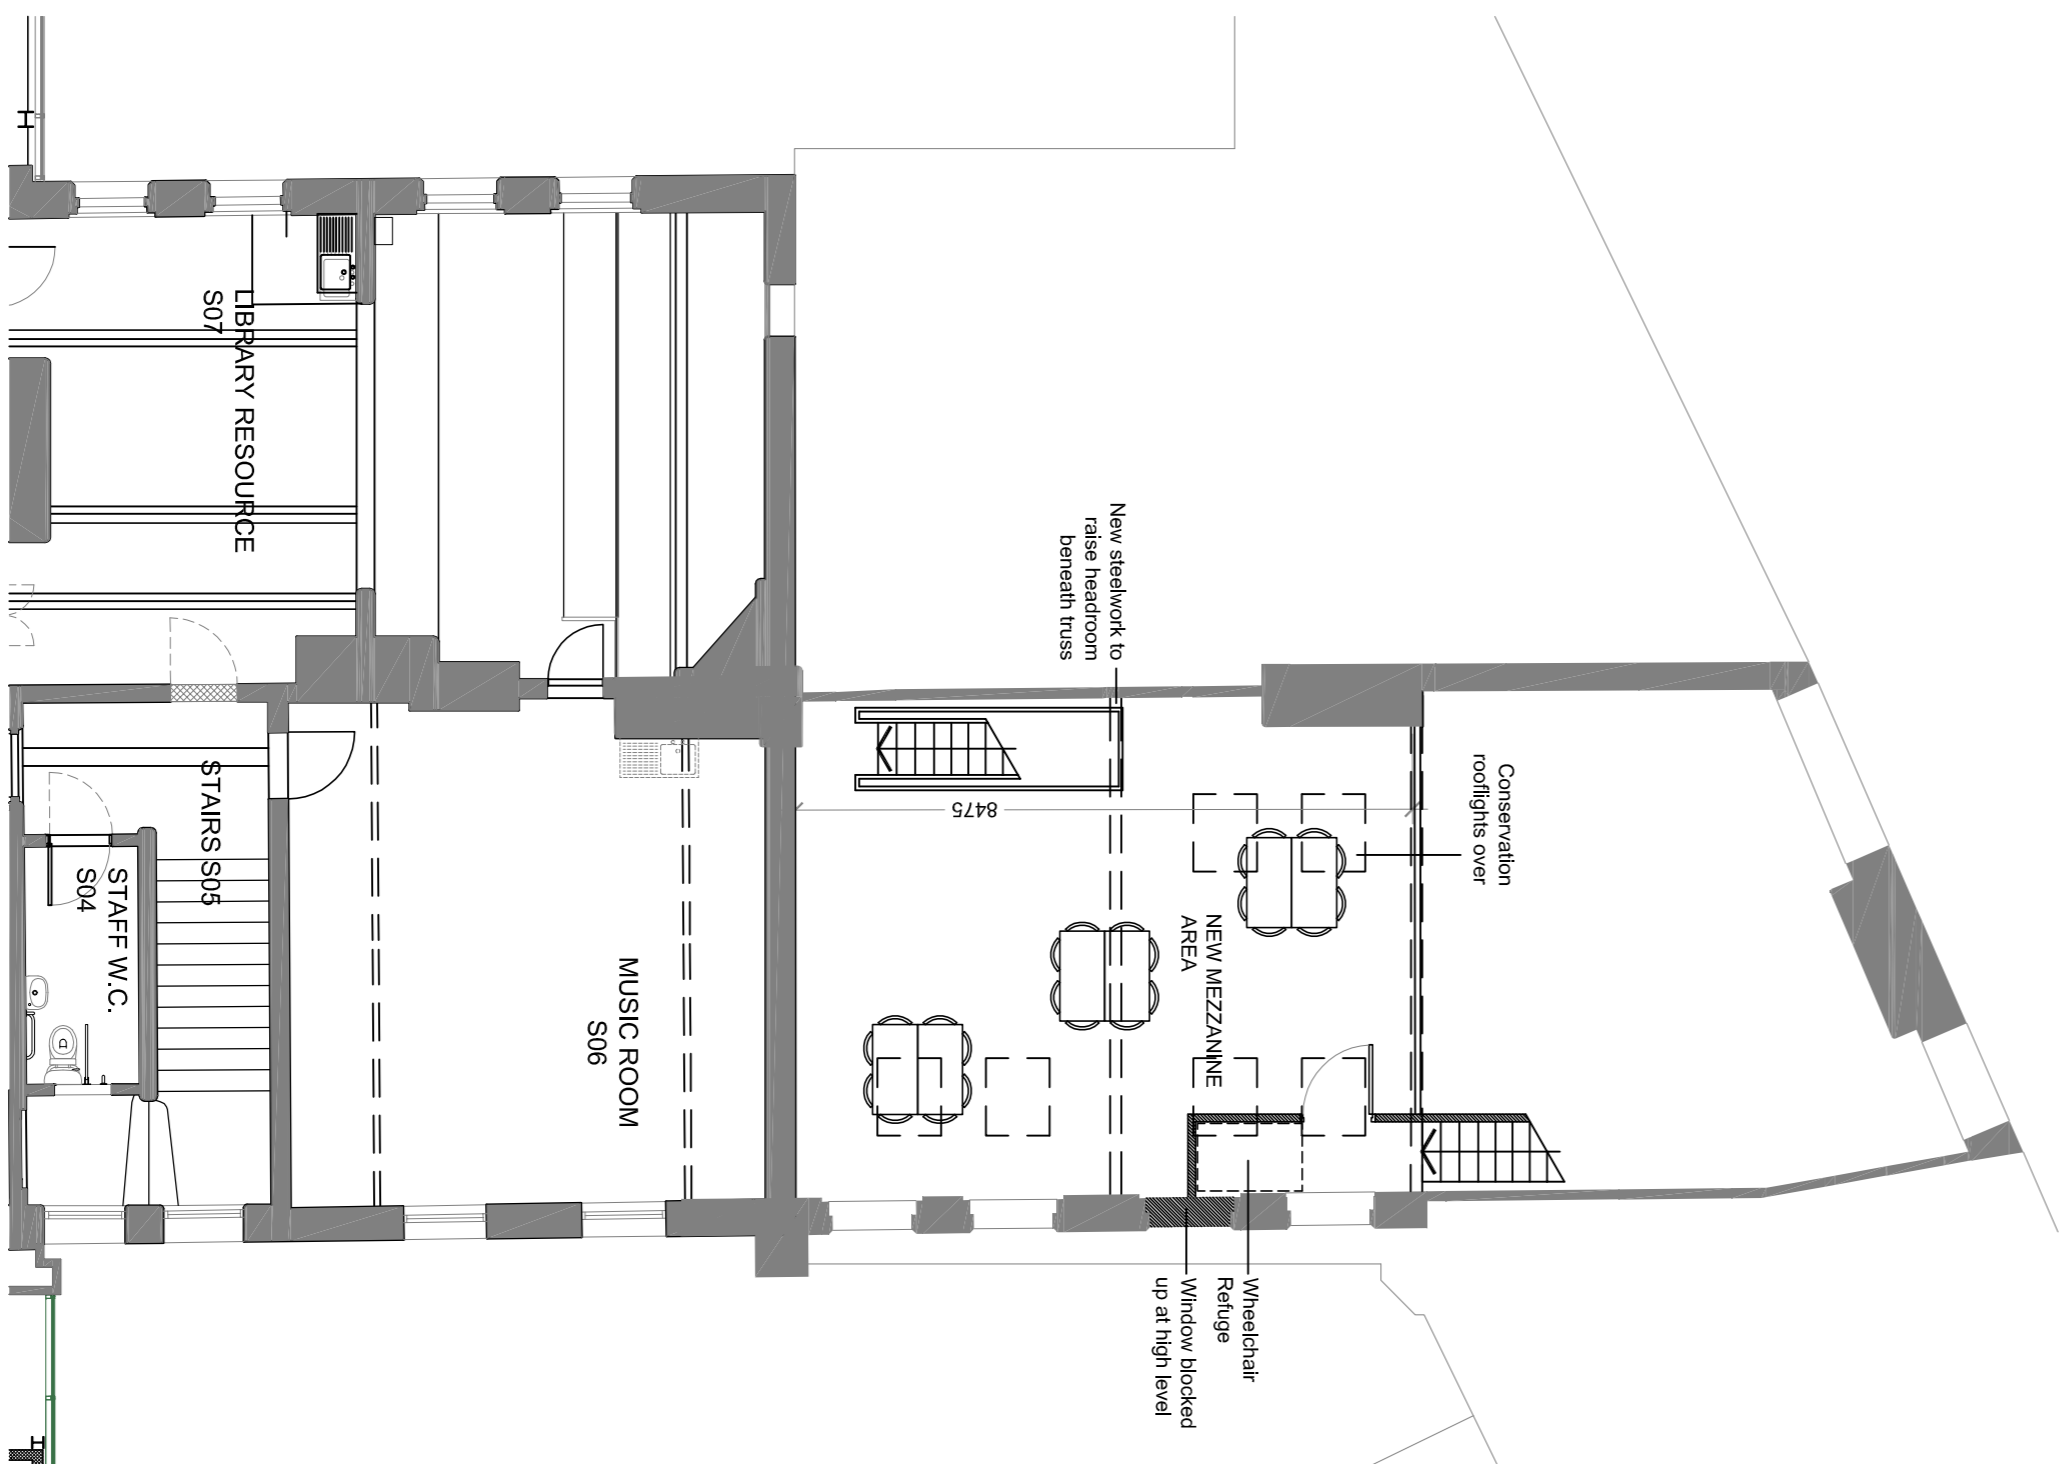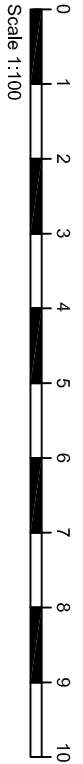

Proposed Second Floor/Mezzanine Plan
1:100

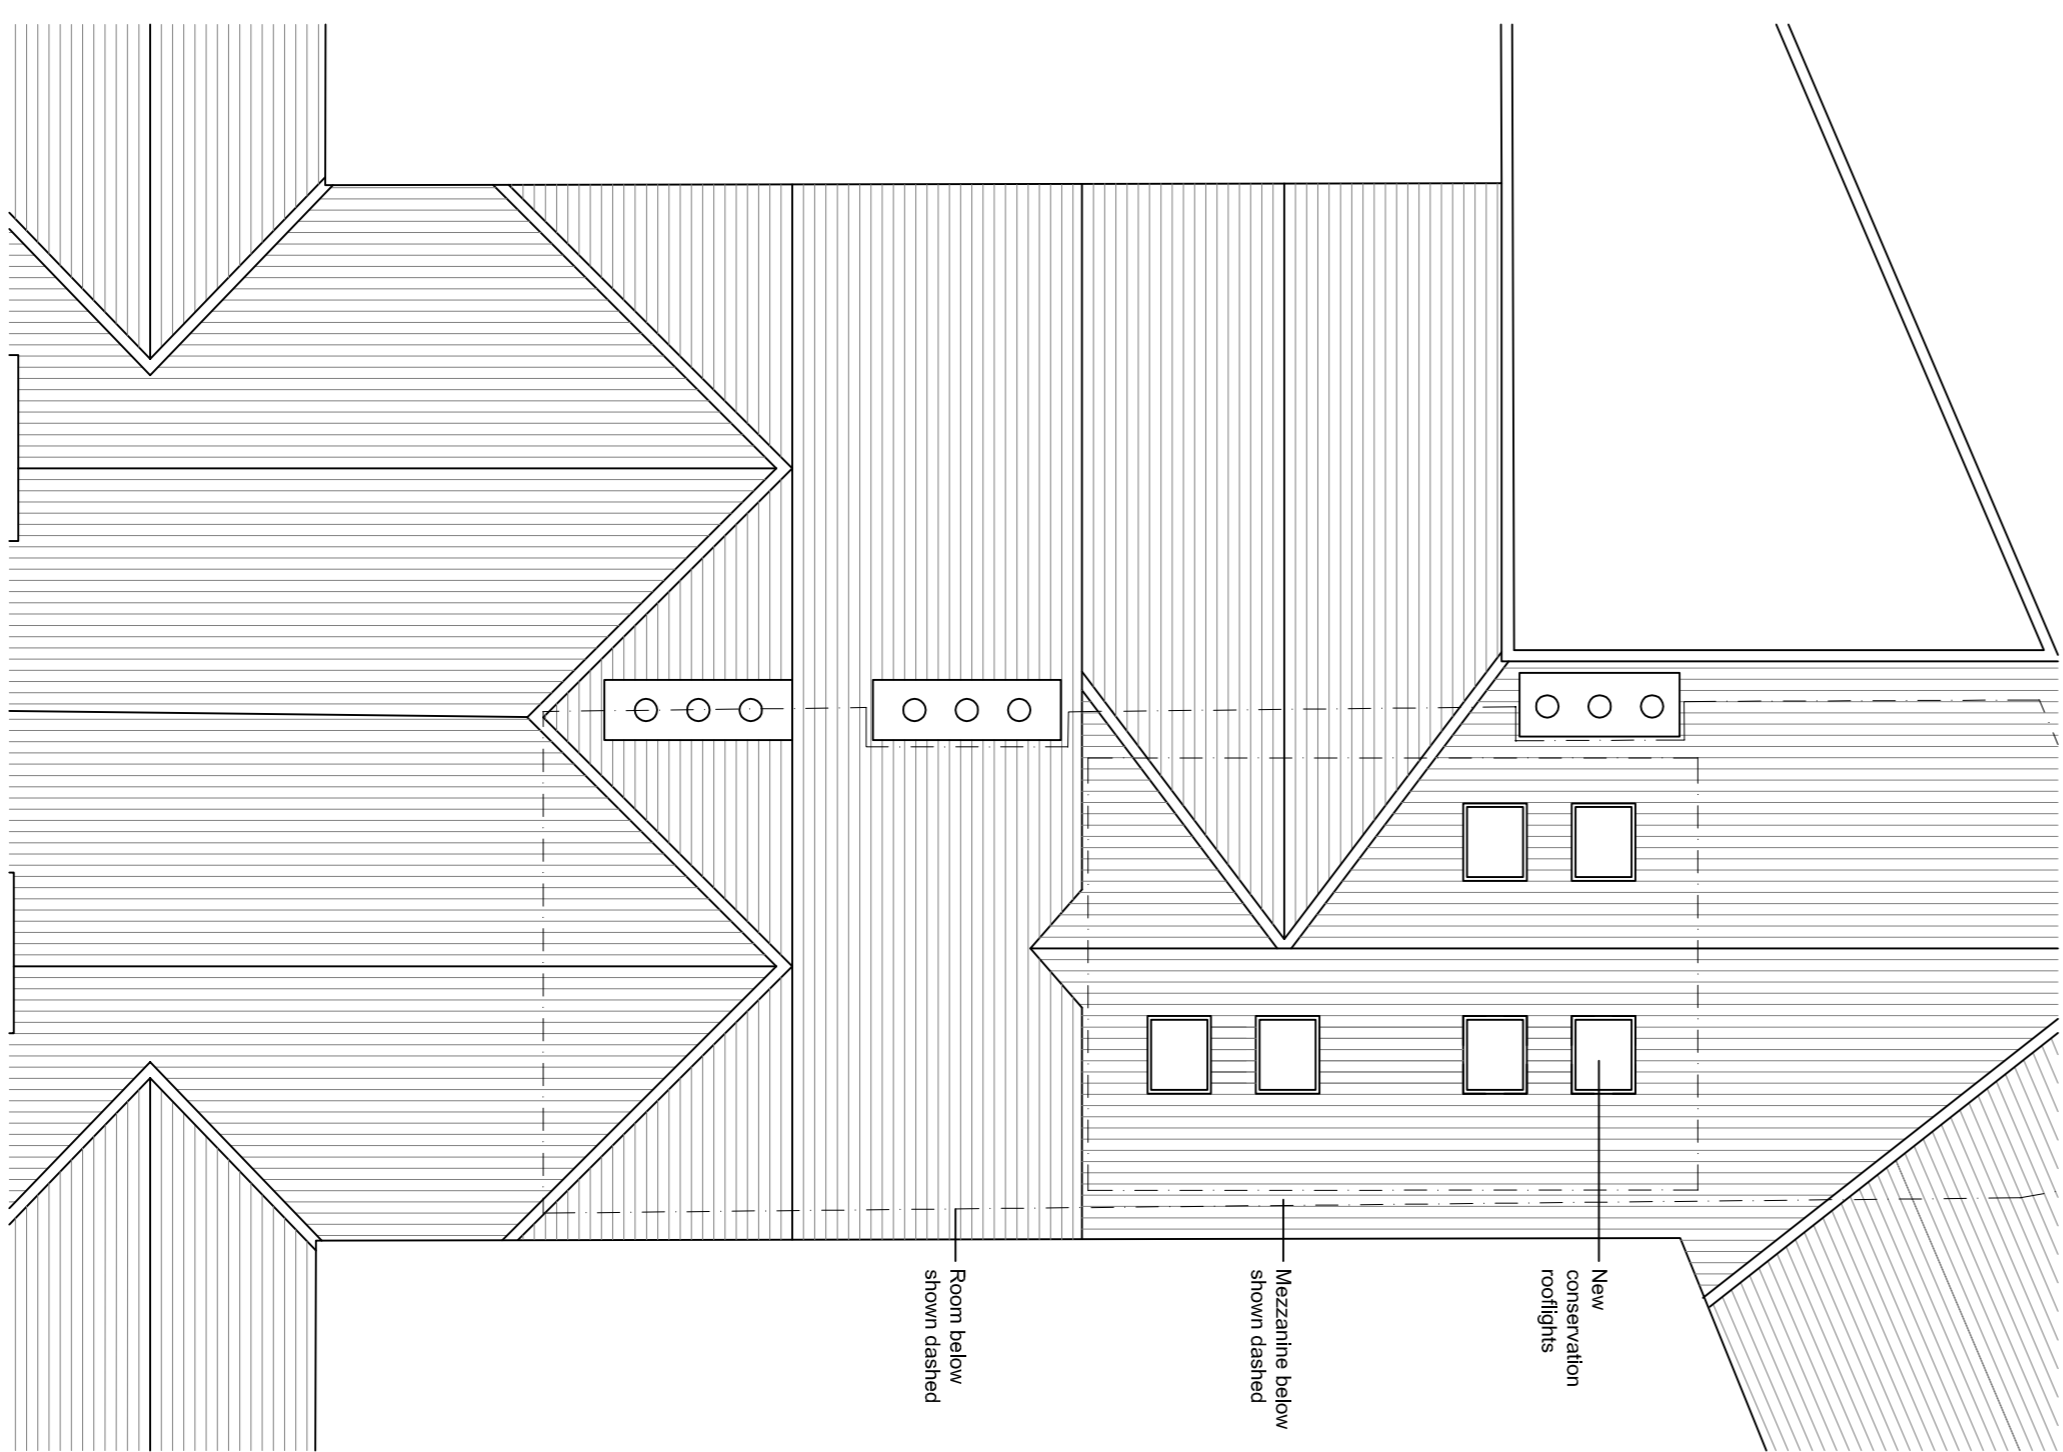

Proposed Roof Plan
1:100



- NOTES
1. THIS DRAWING IS COPYRIGHT OF ABW ARCHITECTS. DO NOT REPRODUCE, UNLESS WRITTEN PERMISSION HAS BEEN GRANTED BY ABW ARCHITECTS.
 2. TO BE REPORTED TO THE ARCHITECT IMMEDIATELY.
 3. THIS DRAWING IS FOR PLANNING PURPOSES ONLY AND ORDERING/MANUFACTURE OF MATERIALS UNDER ANY CIRCUMSTANCES.

Rev

PLANNING DRAWING

MEZZANINE ADDITION
ARNOT ST MARY PRIMARY SCHOOL
ARNOT STREET
LIVERPOOL

Area 2 - Proposed Mezzanine Plan
and Section

DATE	ISSUE	DATE
DA	1	DECEMBER 2015
3763 - 205	1:100 @ A1	

ABW architects Ltd.

an architect's collaborative workshop