



END (SOUTH WEST) ELEVATION:

SECTION


SIDE (NORTH EAST) ELEVATION:

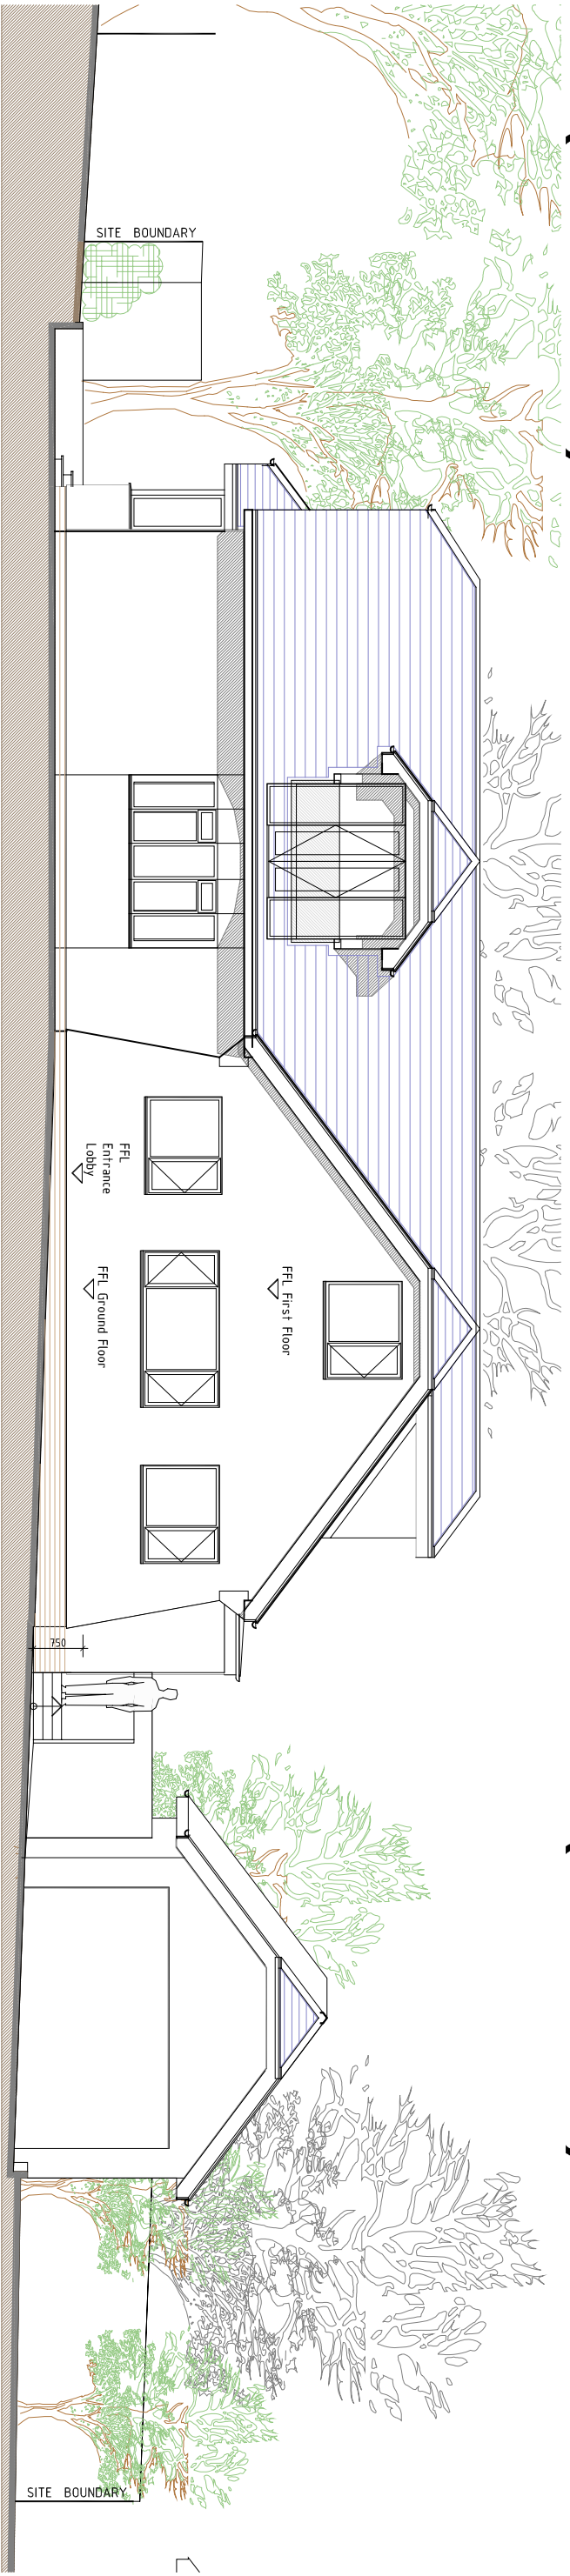

FRONT (SOUTH EAST) ELEVATION:

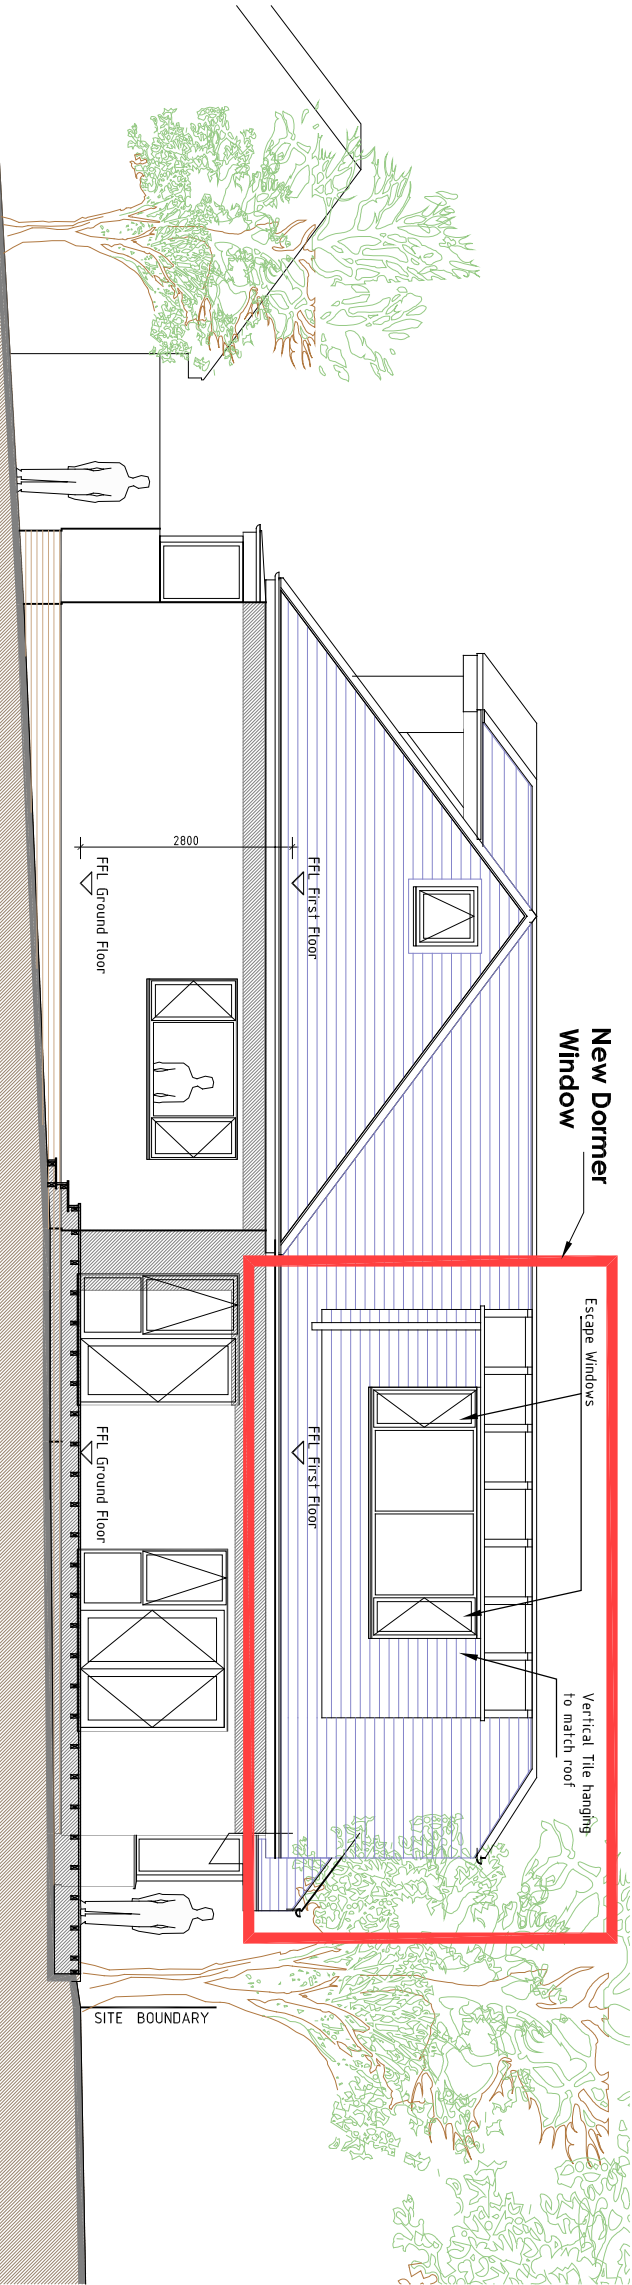

REAR (NORTH WEST) ELEVATION:

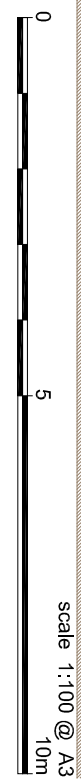

Proposed Dormer Window
The Croft, Woolton Park,
Woolton, Liverpool, L25 6DR
for Allerton Builders

**PROPOSED:
ELEVATIONS**

DRAWING NUMBER: 3927/SK05

DATE: 06.05.2015

SCALE: 1:100 @ A3

REGION: L3 9NG

DATE: 06.05.2015

SCALE: 1:100 @ A3

www.owenellis.co.uk
enquiries: info@owenellis.co.uk

owen ellis
Architects

Stanley Hall, Edmund Street
Liverpool L3 9NG
TEL: 0151 227 1555