



END (SOUTH WEST) ELEVATION:

SECTION

SIDE (NORTH EAST) ELEVATION:

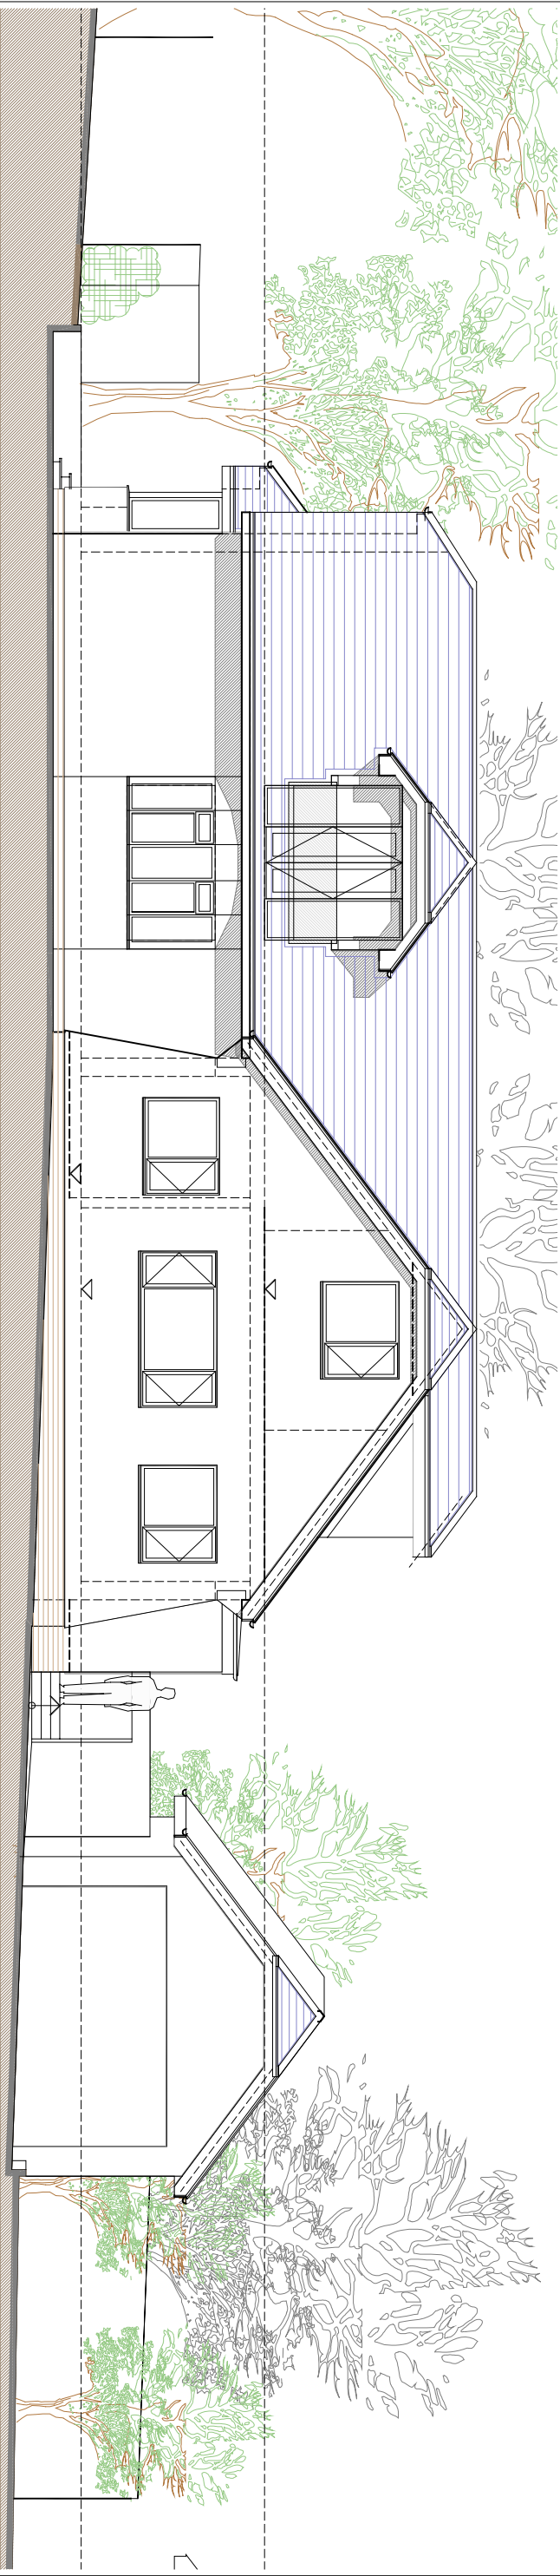

FRONT (SOUTH EAST) ELEVATION:

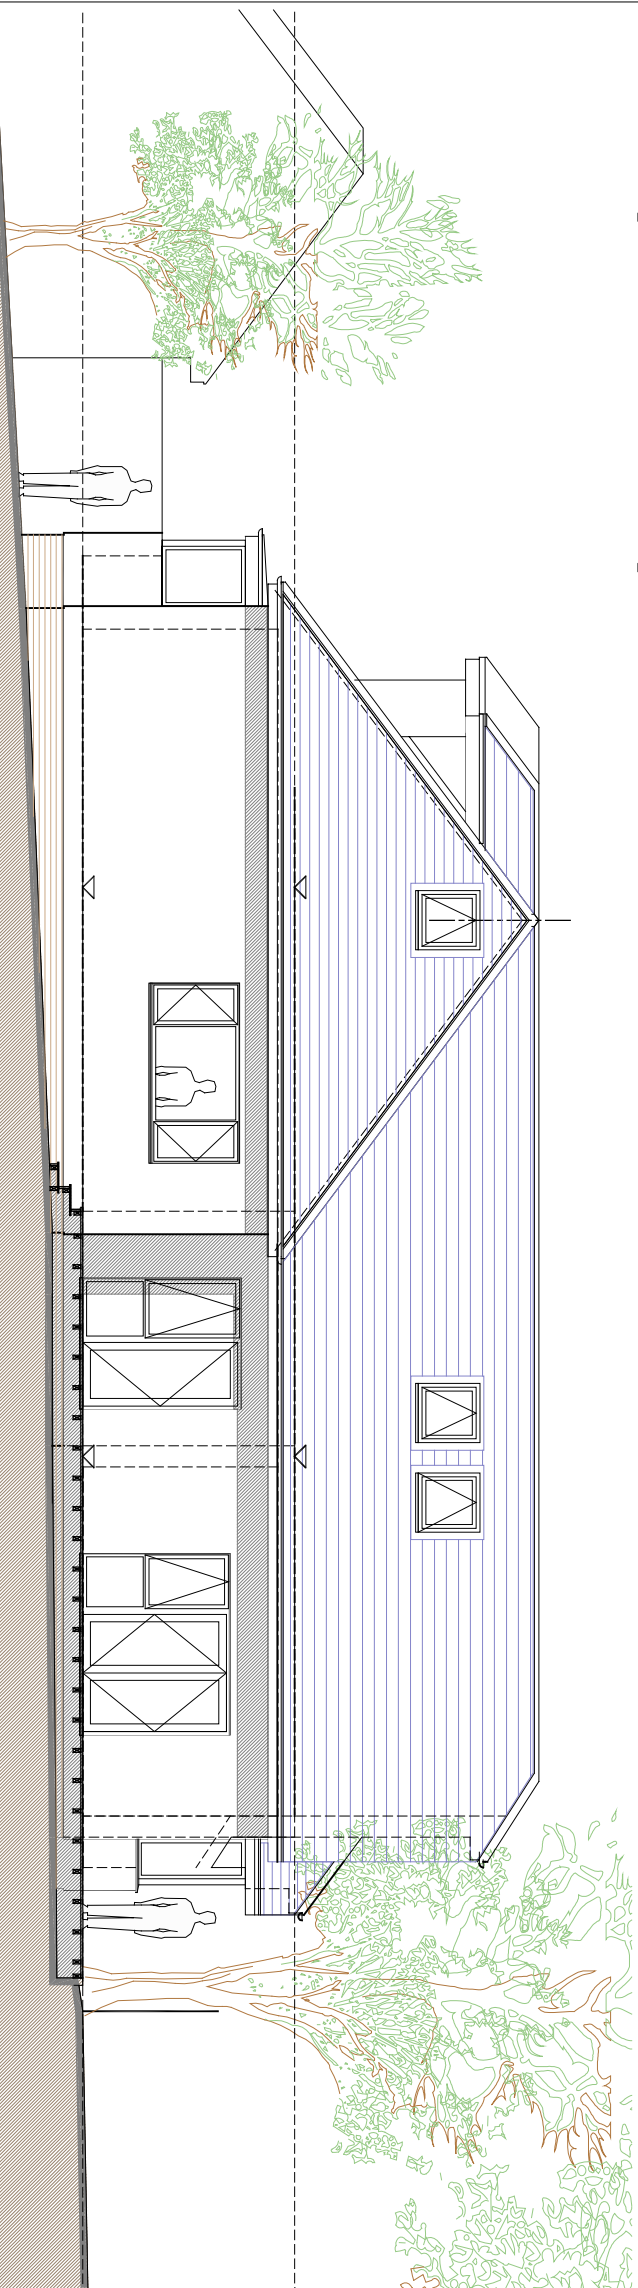

REAR (NORTH WEST) ELEVATION:

0 5 10m
scale 1:100 @ A3

Proposed Dormer Window
The Croft, Woolton Park,
Woolton, Liverpool, L25 6DR
for Allerton Builders

EXISTING:
BUILDING ELEVATIONS

3927/SU06

DATE
06.05.2015
SCALE
1:100 @ A3

owen ellis
Architects
Scalley Hall, Edmund Street
Liverpool L3 5NG
TEL: 0151 227 1595
WEB: www.owenellis.co.uk
EMAIL: info@owenellis.co.uk