


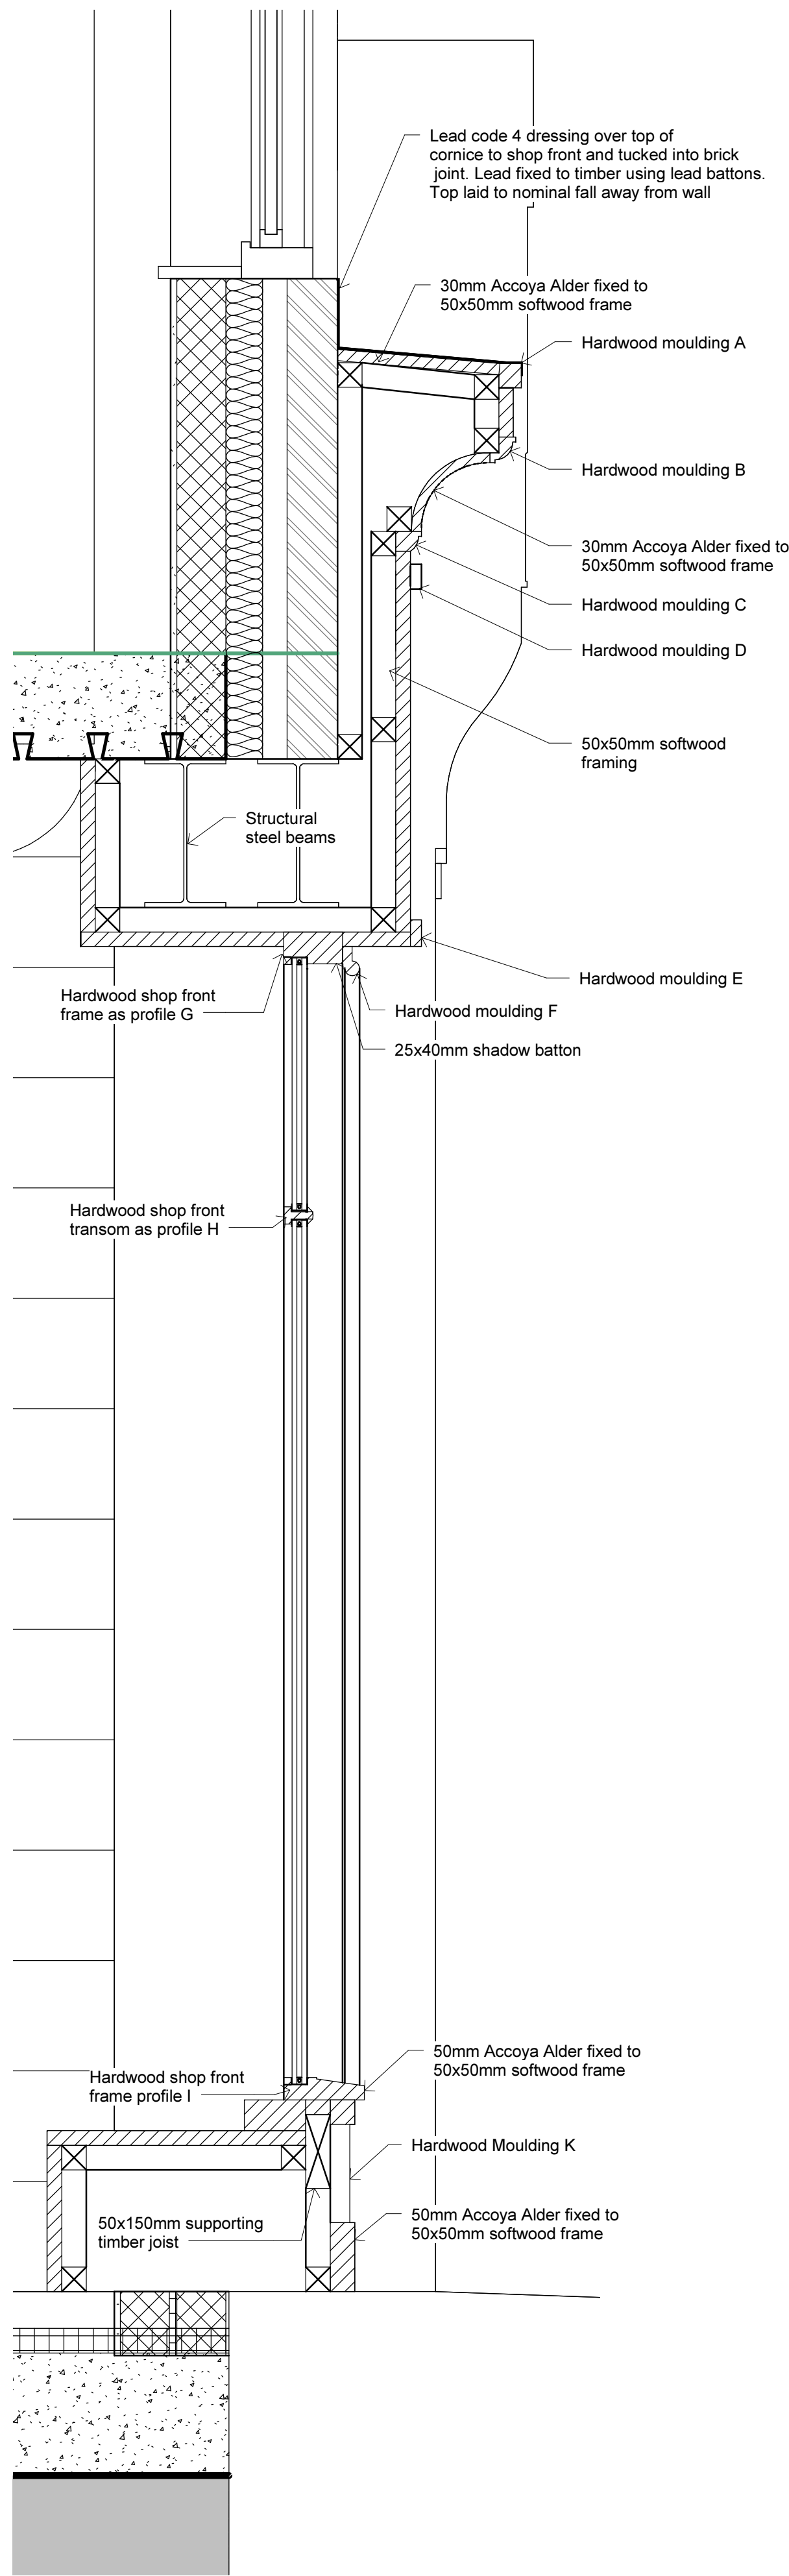


1 Shopfront Section
1 : 10



3 Dale Street Shopfront Elevation
1 : 20



4 Shopfront 3D
1 : 1

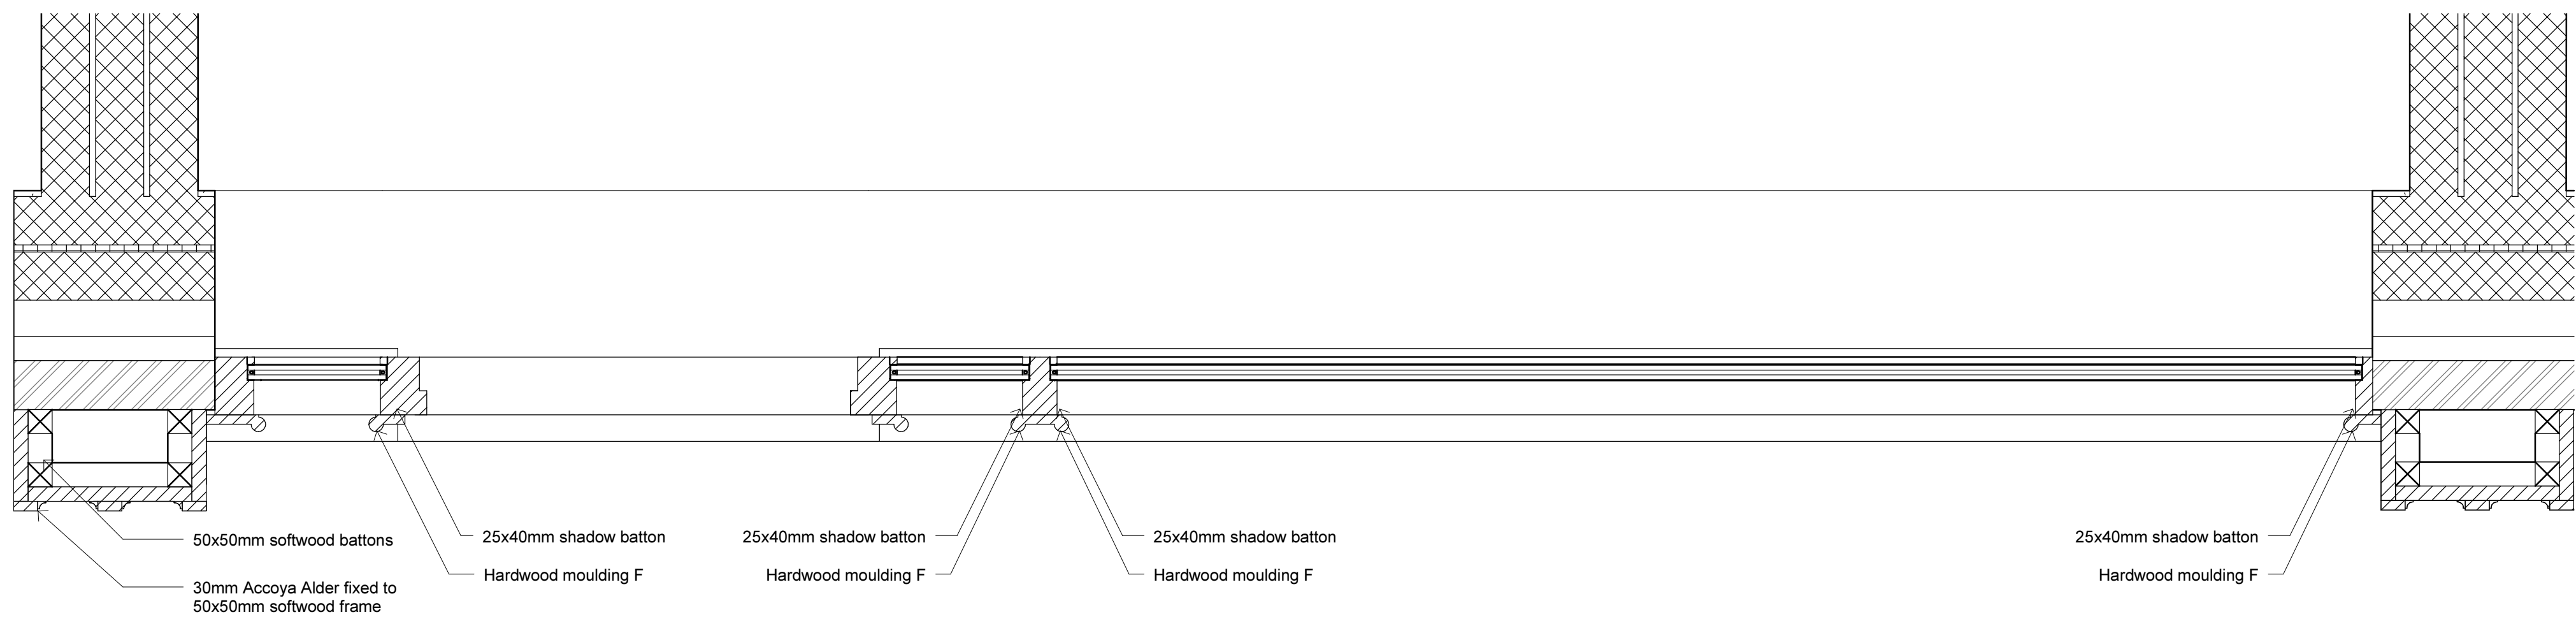

2 Shopfront Plan
1 : 10