



Sash 2
1 : 10

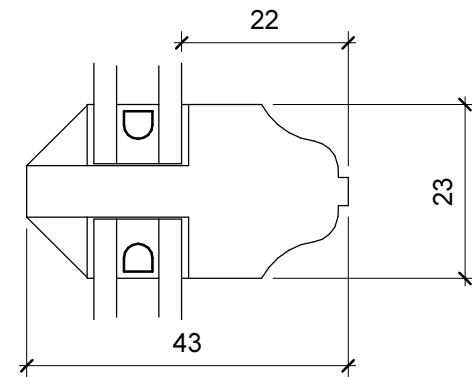

Sash 1
1 : 10

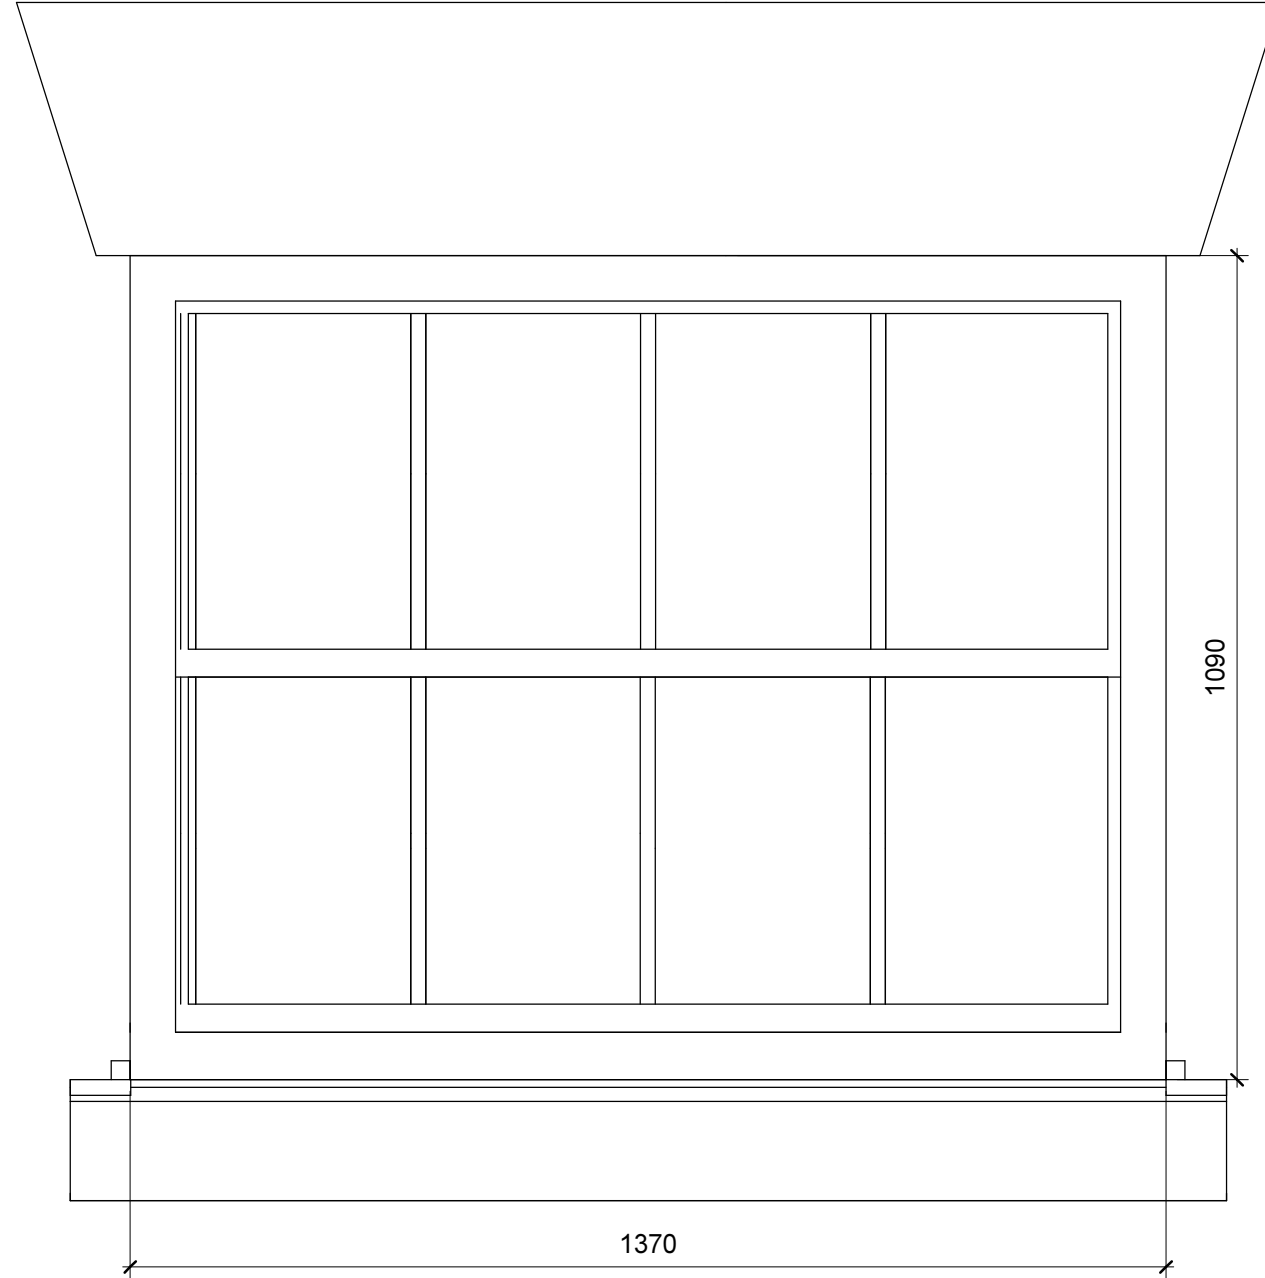

Notes:

WINDOW SPECIFICATION:
Traditional sliding box sash hardwood windows as per the drawings provided.

PAINT SPECIFICATION:
Windows to be supplied with a 3 stage factory paint finish system using SIKKENS micro porous paint which is spray applied. The colour of the windows are to be RAL9010 Pure White.

GLAZING:
Windows will be supplied factory glazing using 3/6/3 Slimlite 'Constructed 3 or 4mm Low E/6.0mm Cavity, gas/3 or 4mm clear float or Reproduction Crown' to achieve a U value of 1.4. Dryseal or similar will be used to bed the glass as a durable alternative to linseed oil.


WEATHER PROOFING:
A high quality weather proofing system is to be fitted to every sash window including perimeter seals, parting beads to box frame stiles and head, pile carriers and slidex fitted to bottom rails, meeting rails, staff bead and box frame.

IRONMONGERY:
The following will be fitted as standard to each sash window:

- 1 X Locking fitch fastener
- 2 X Sash lifts fitted to bottom rail
- 1 X Sash eye fitted to top sash or a D-handle fitted to underside of mid rail

STANDARDS:

1. Draught proofing to be tested to BS 6375 and BS 5368
2. Double glazed units to comply with BS 5713 and BS 6206
3. Timber selection in compliance with BS EN 942

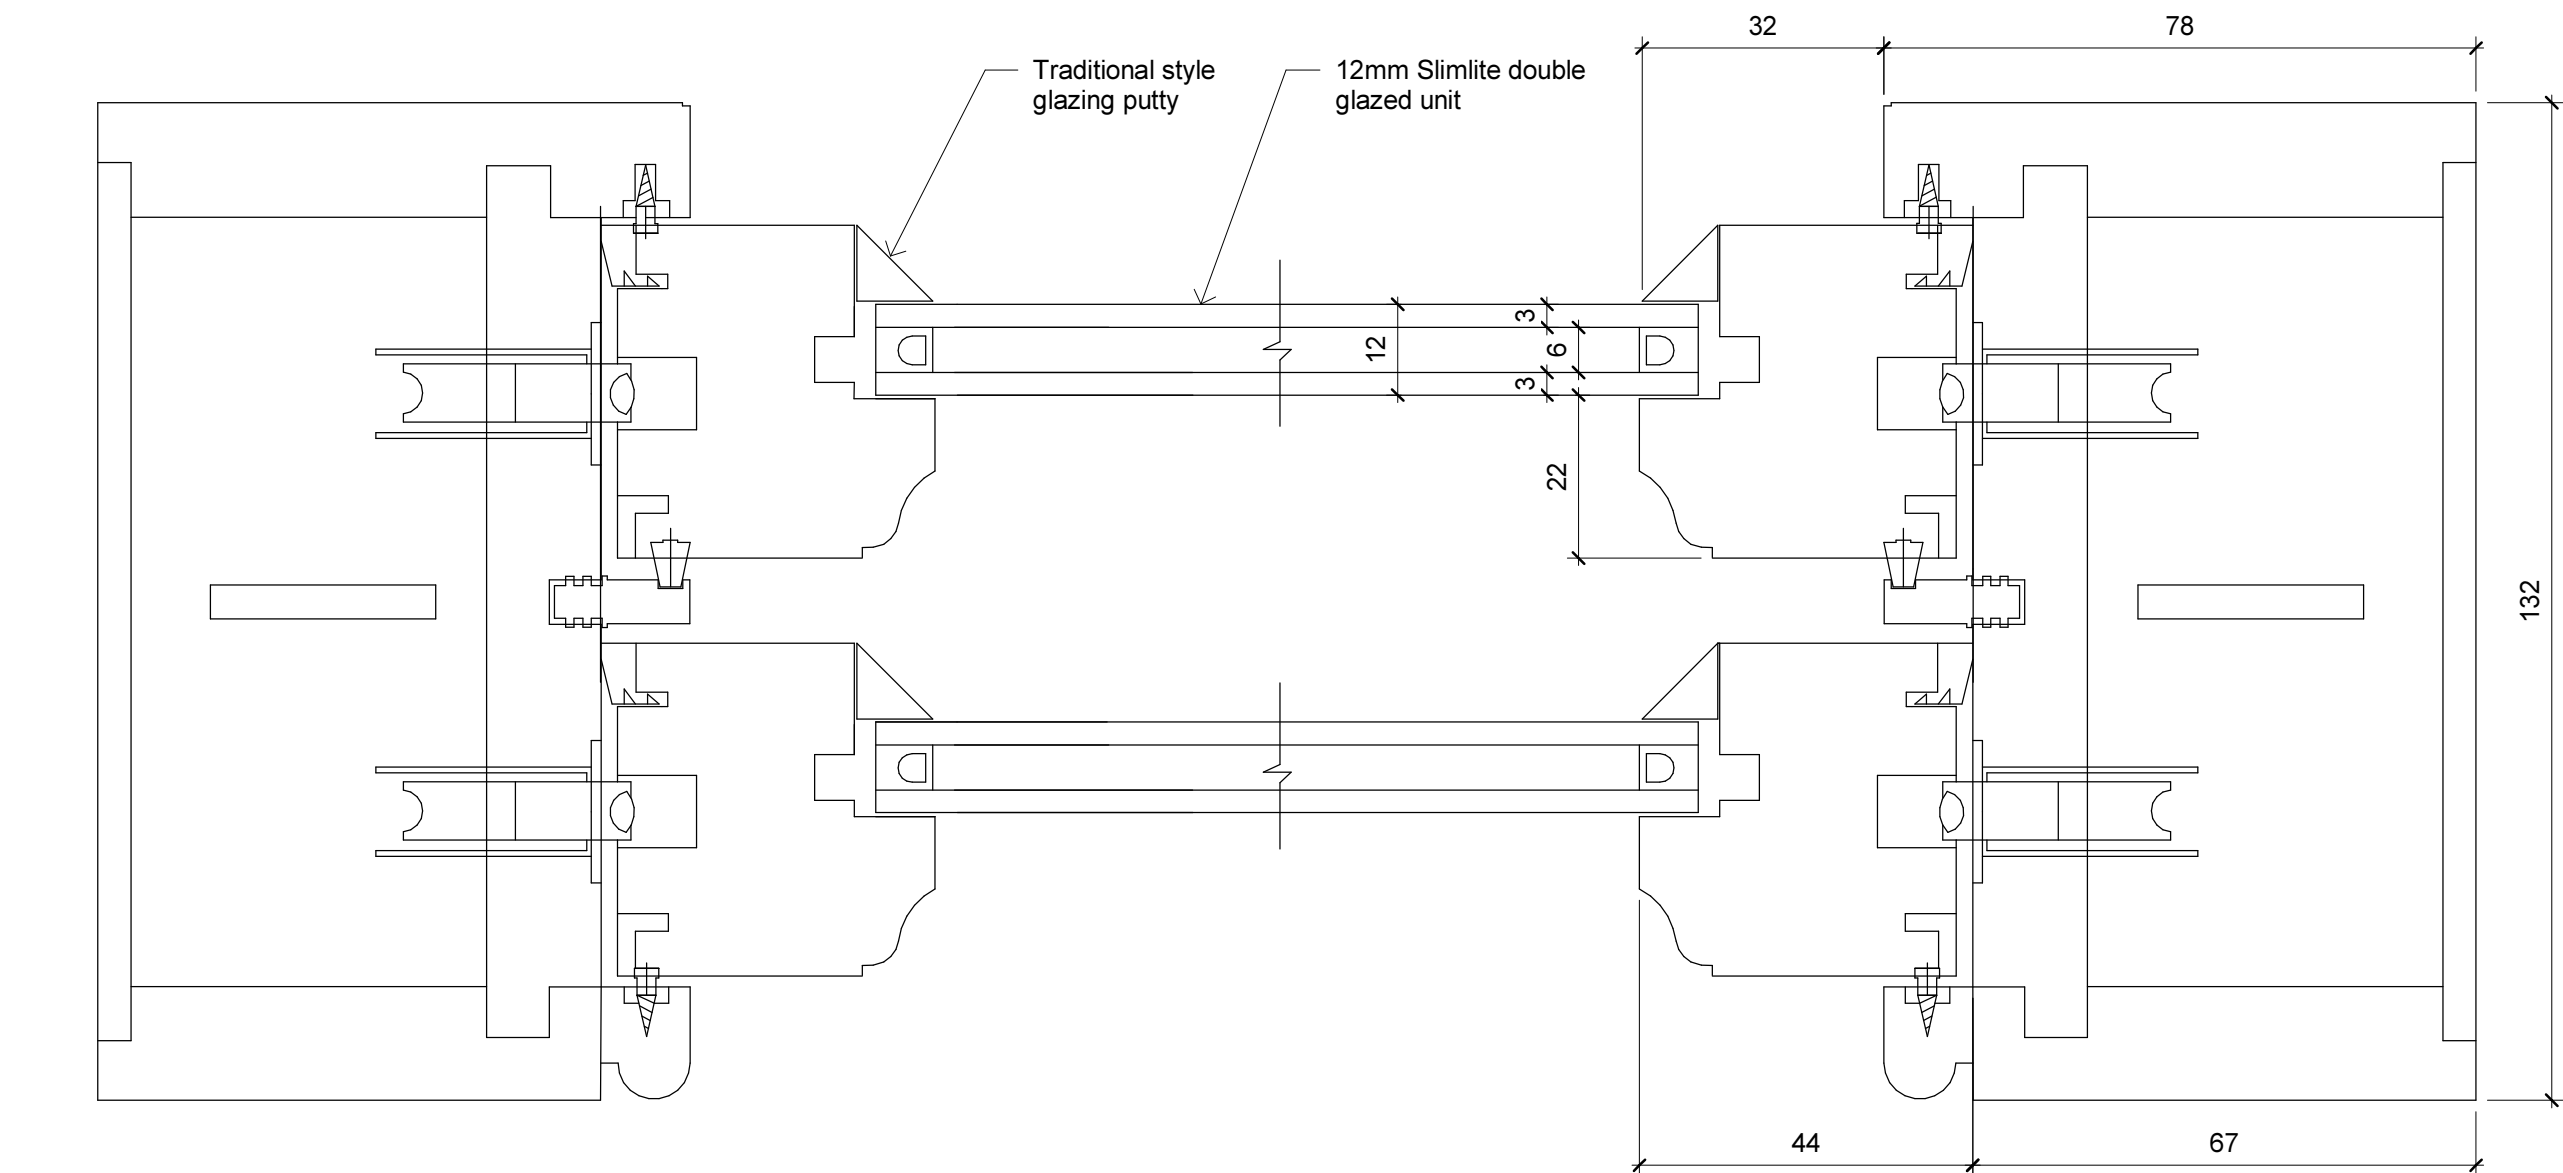

1 Sash Details
1 : 1

Job Reference:		Drawing Reference:		Revision:		Drawing:	
409	As indicated	03/03/15	A124	A		Window Details	
				Project Status:		DALE STREET/CHEAPSIDE LIVERPOOL	
Scale:		Date:	Drawn By:	Project Status:		Client:	
			FH	Planning		Jamworks Ltd	
						Client:	
						Project:	
						Drawing:	
						Revision:	
						Description	
						Date	
						13/05/16	
						A	
						Windows updated	
						Rev	
						Do not scale from this drawing. All dimensions to be checked and verified on site. Any discrepancies to be reported to the architect immediately. This drawing is the property of Jamworks Ltd and is not to be reproduced without the written permission of Jamworks Ltd. © 2015 Jamworks Ltd. All Rights Reserved.	