
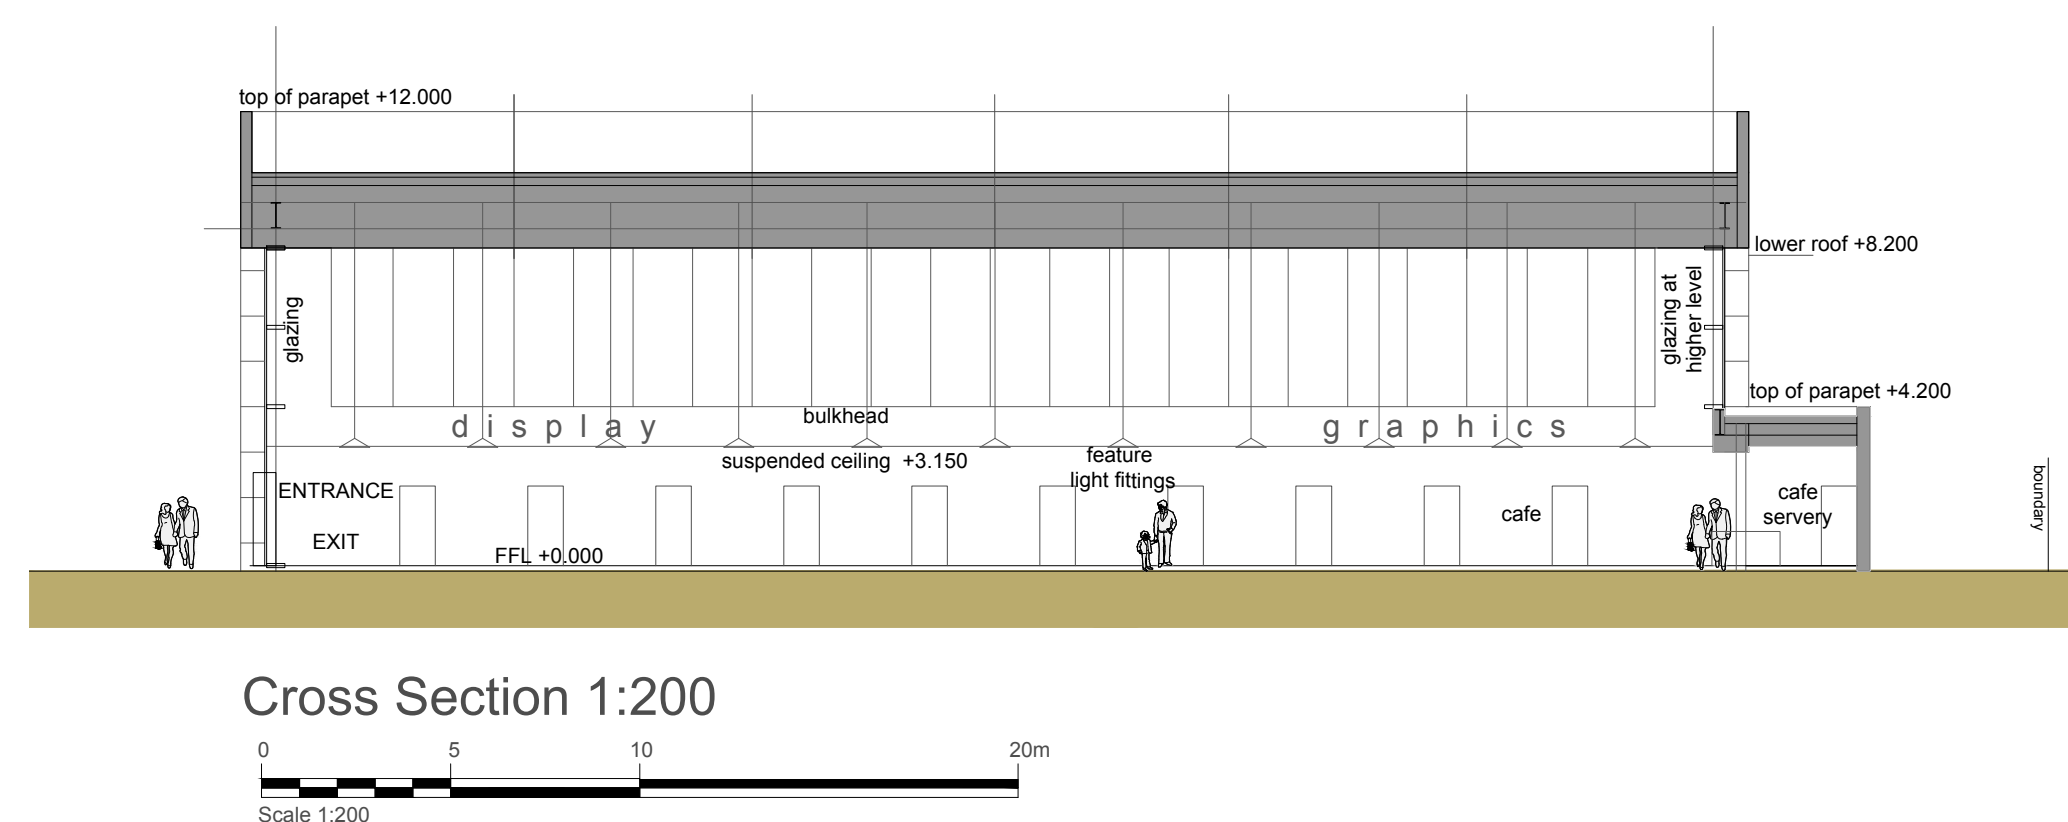
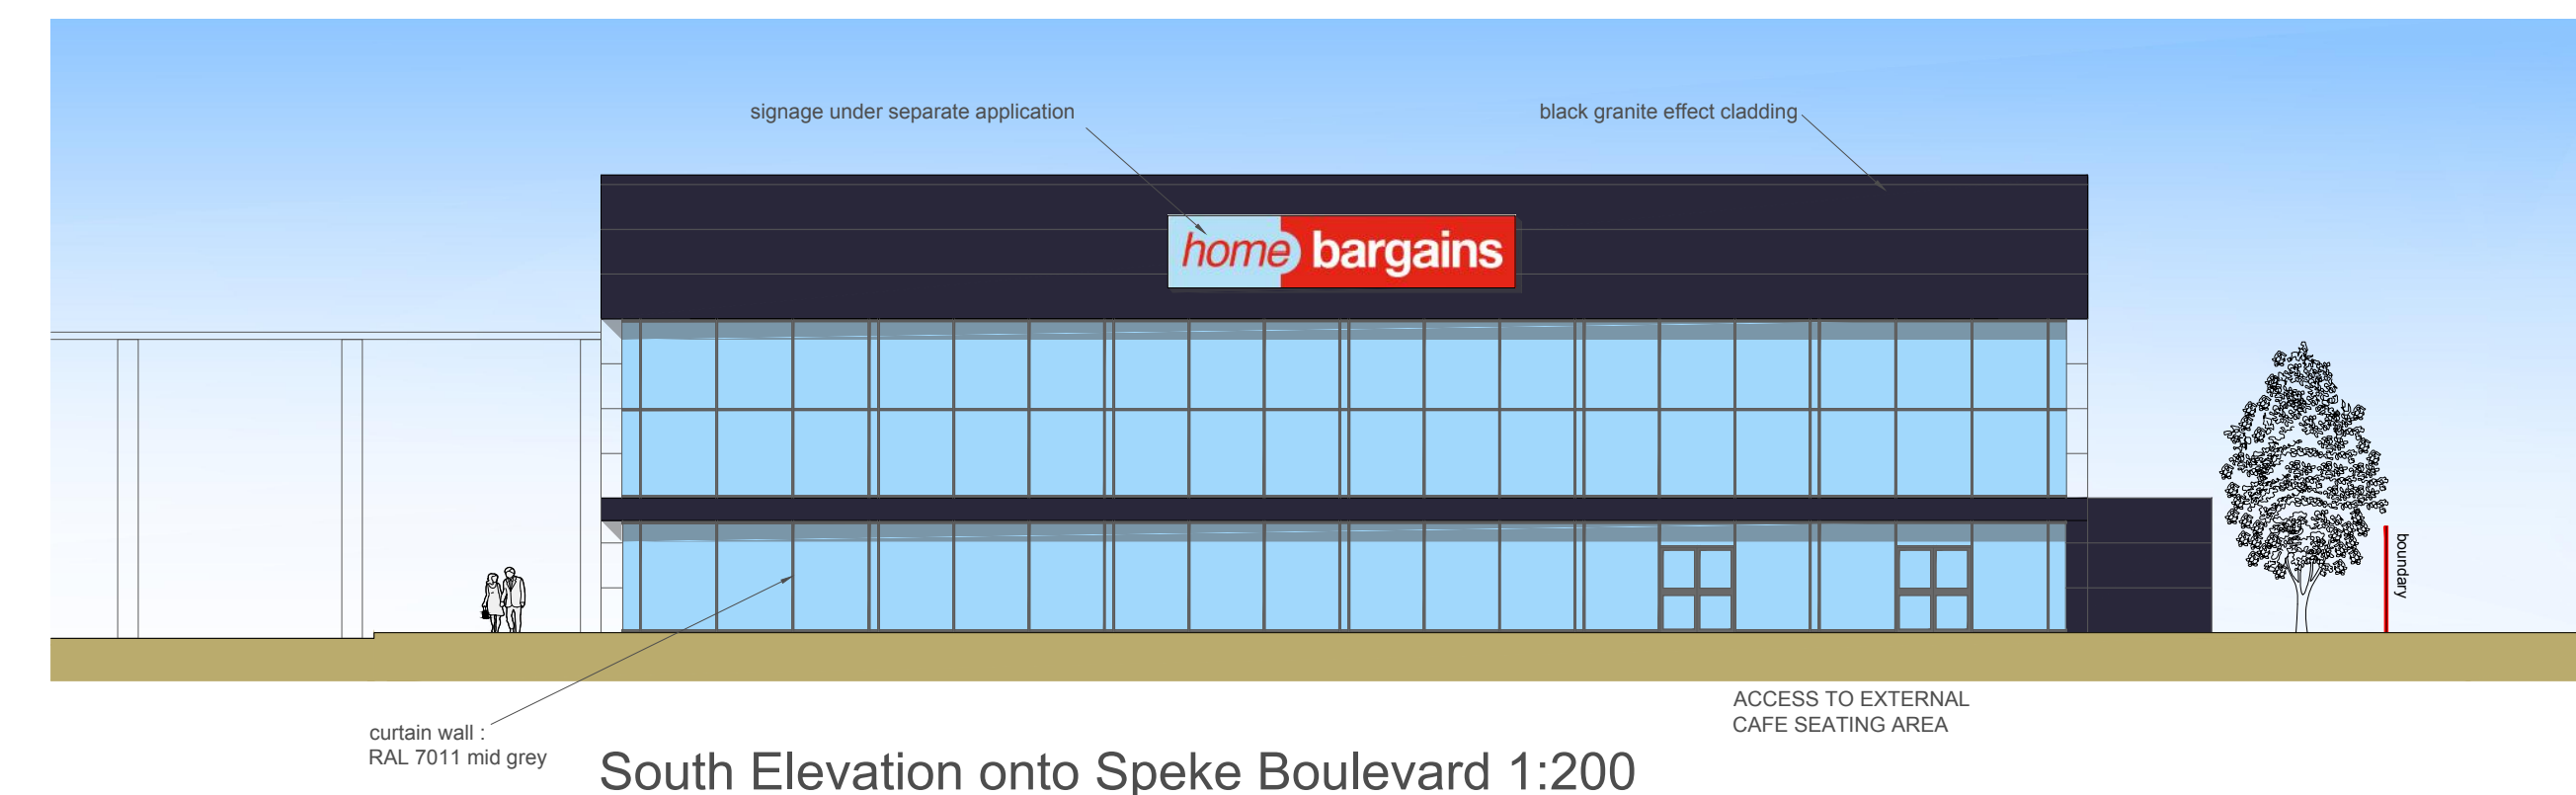
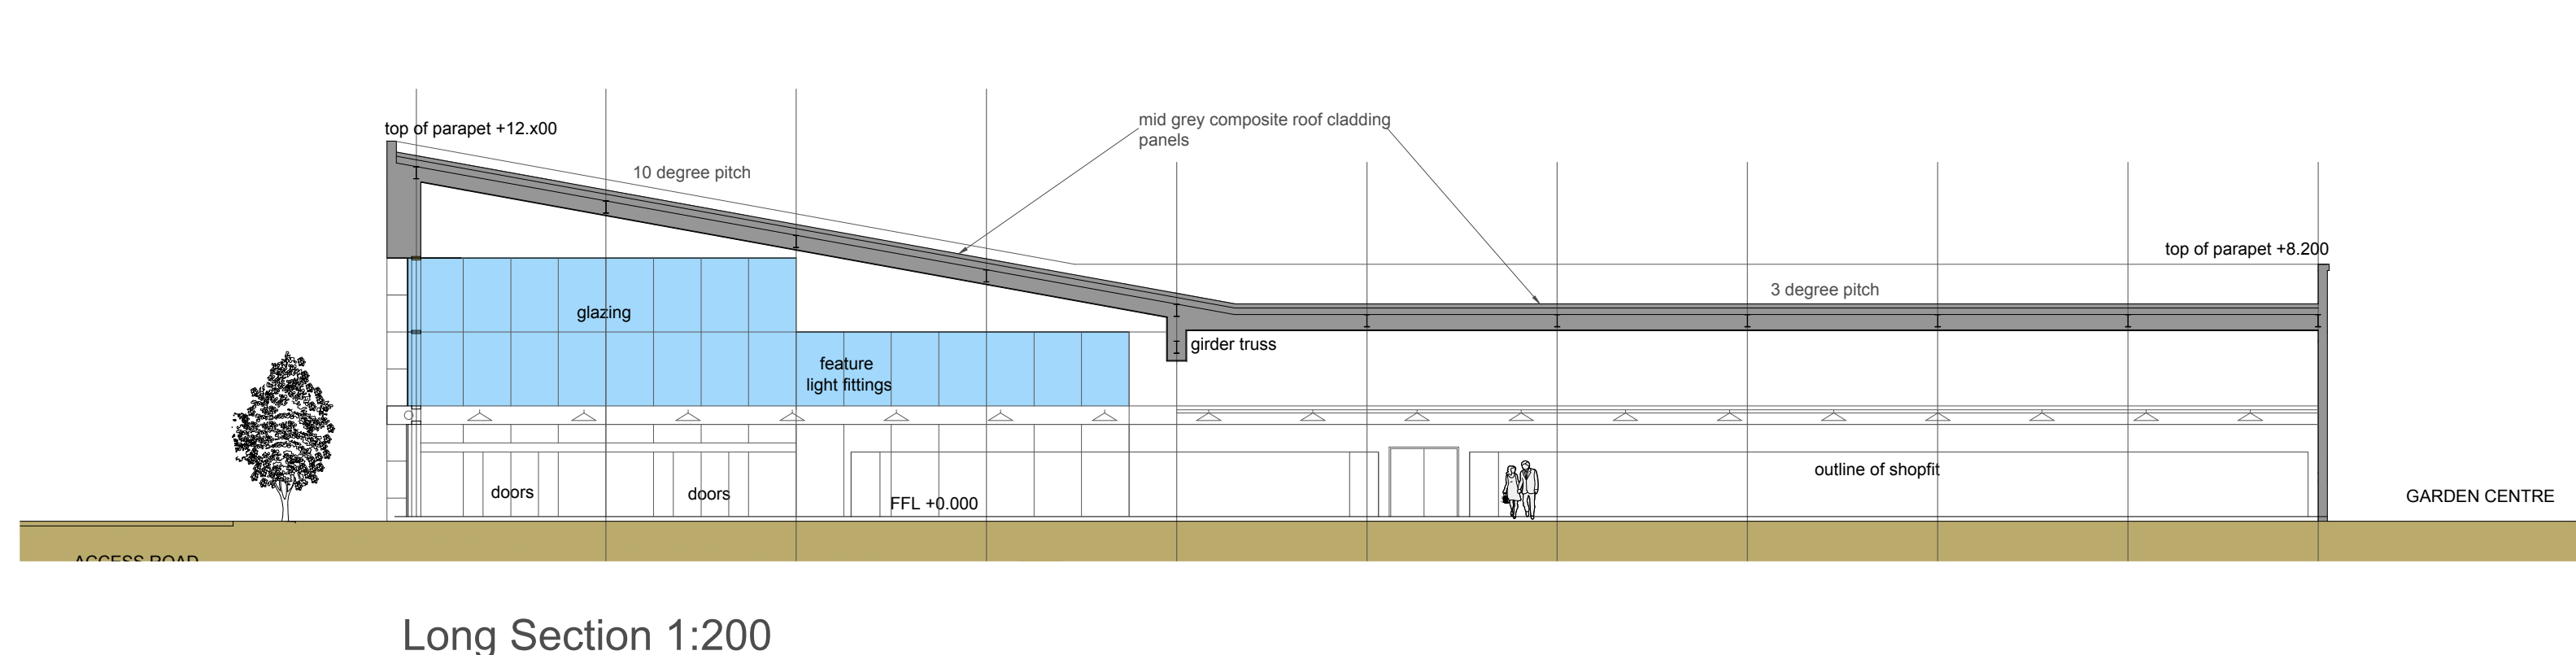
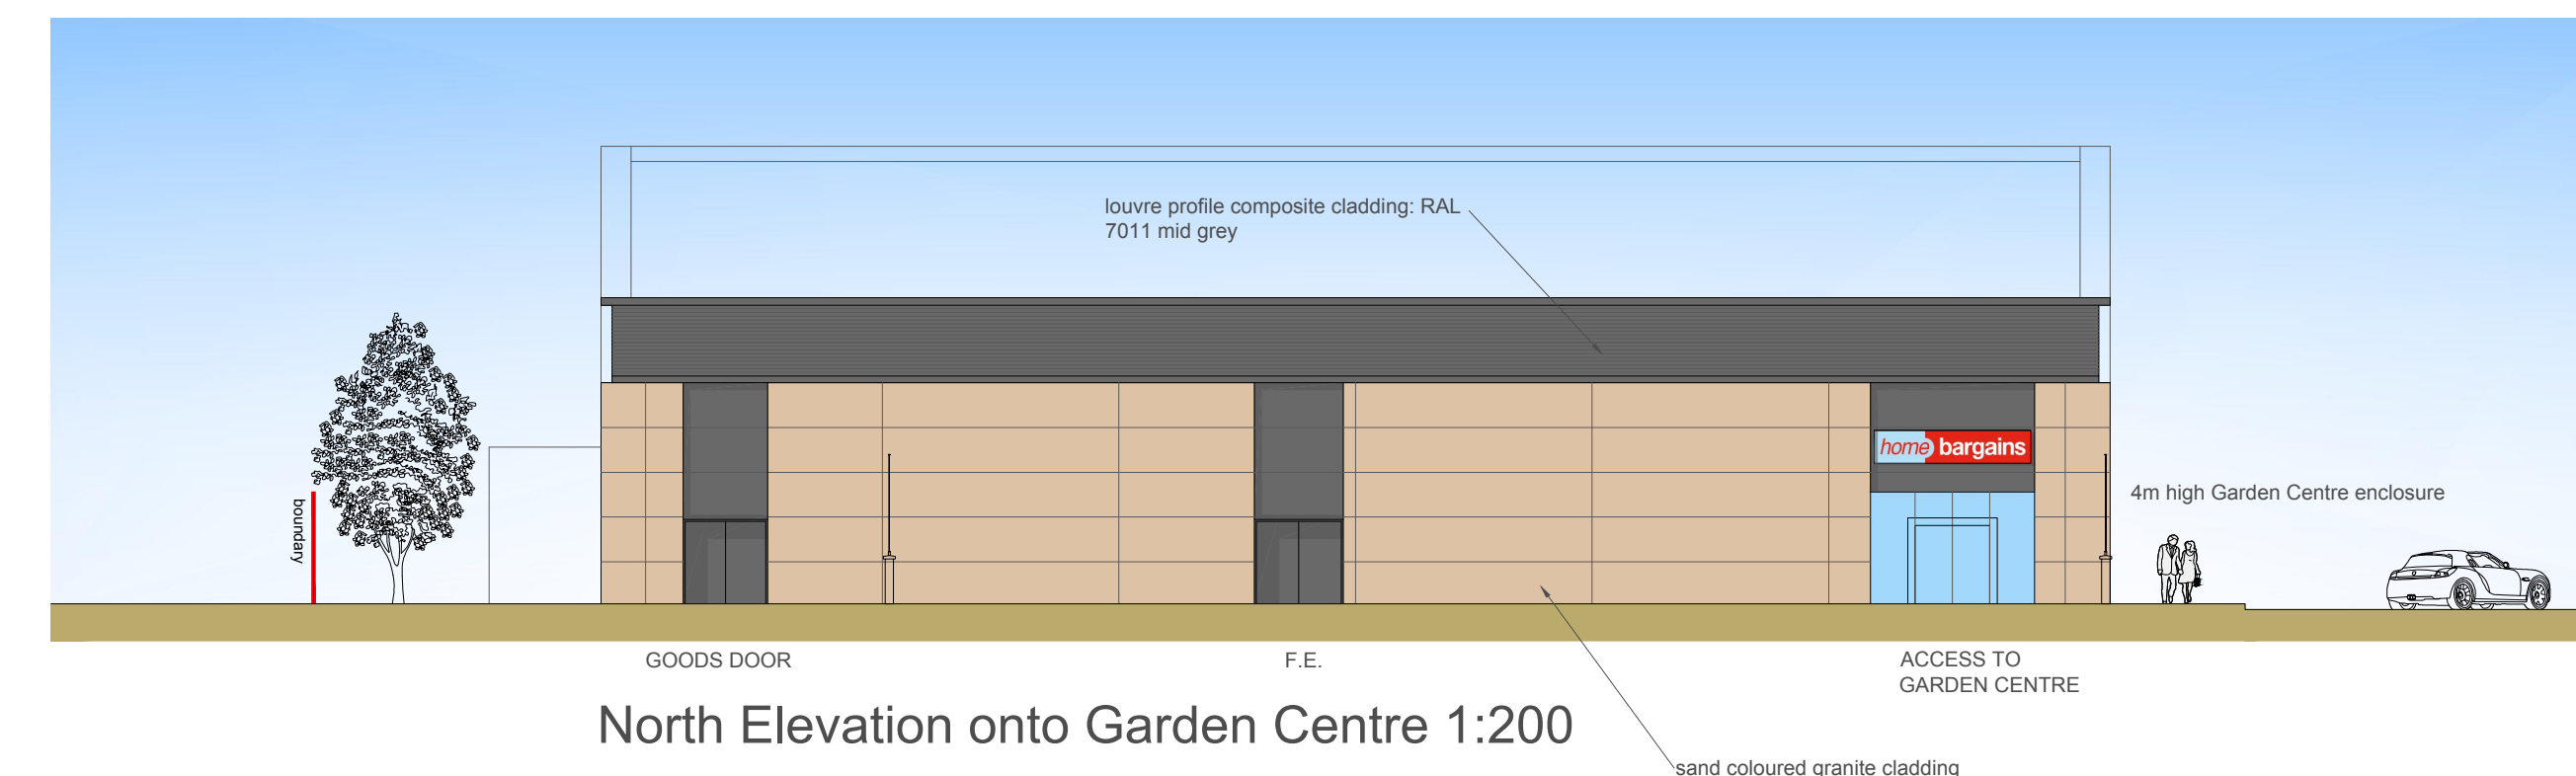
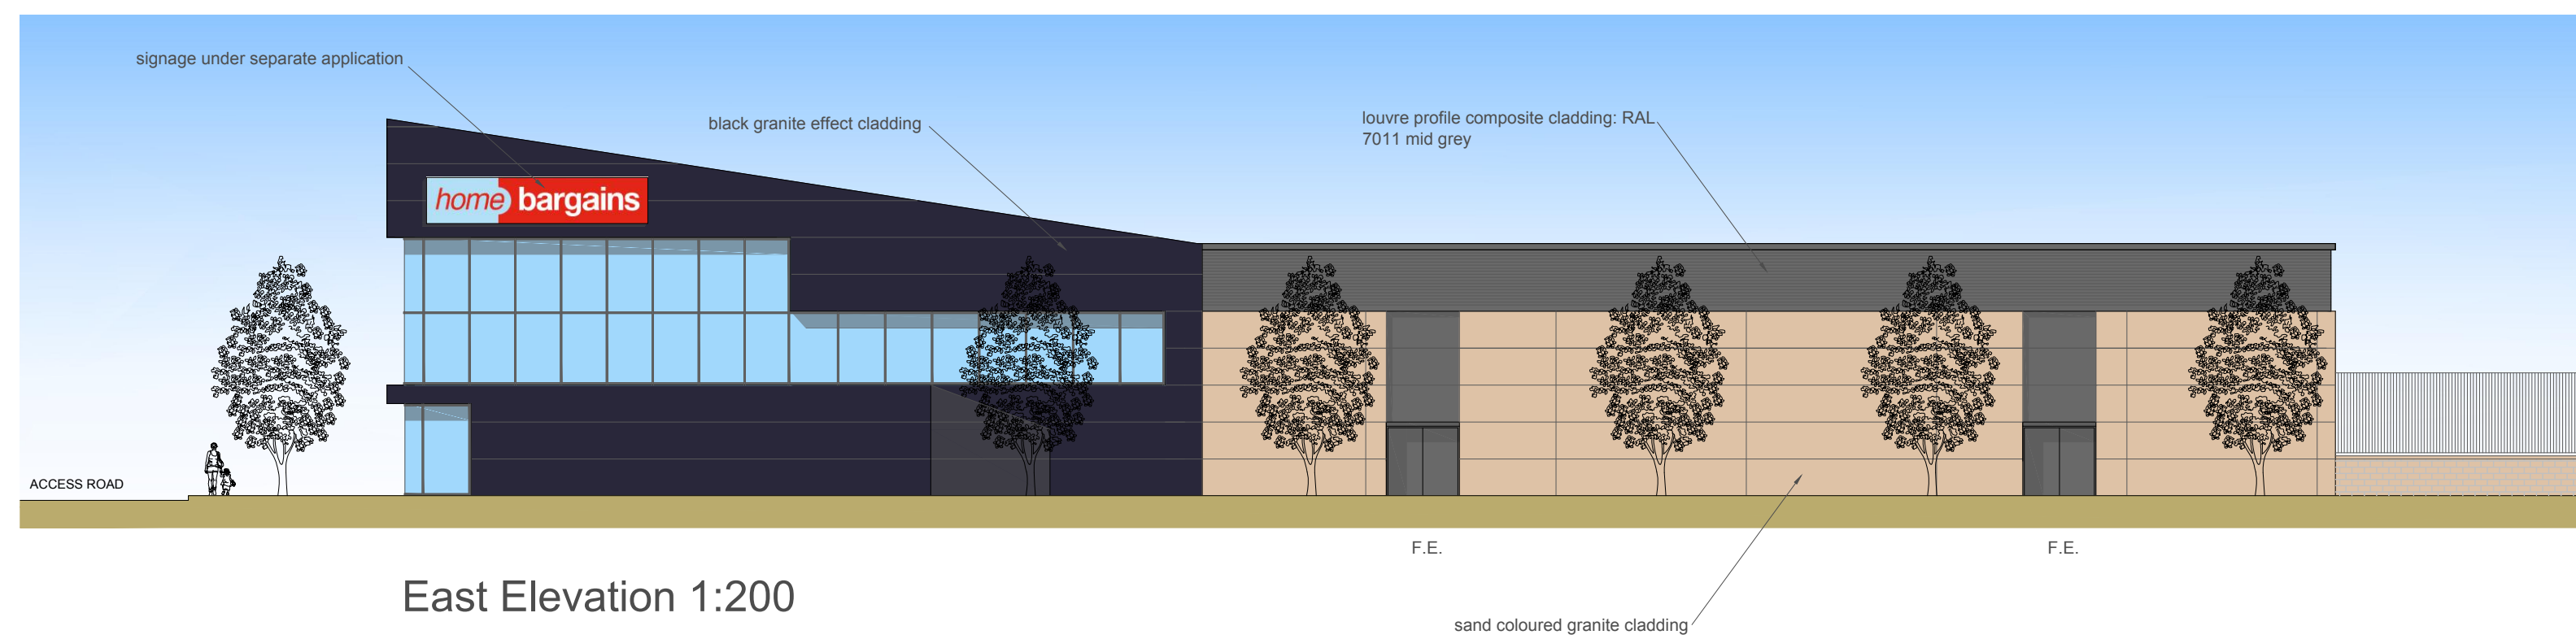


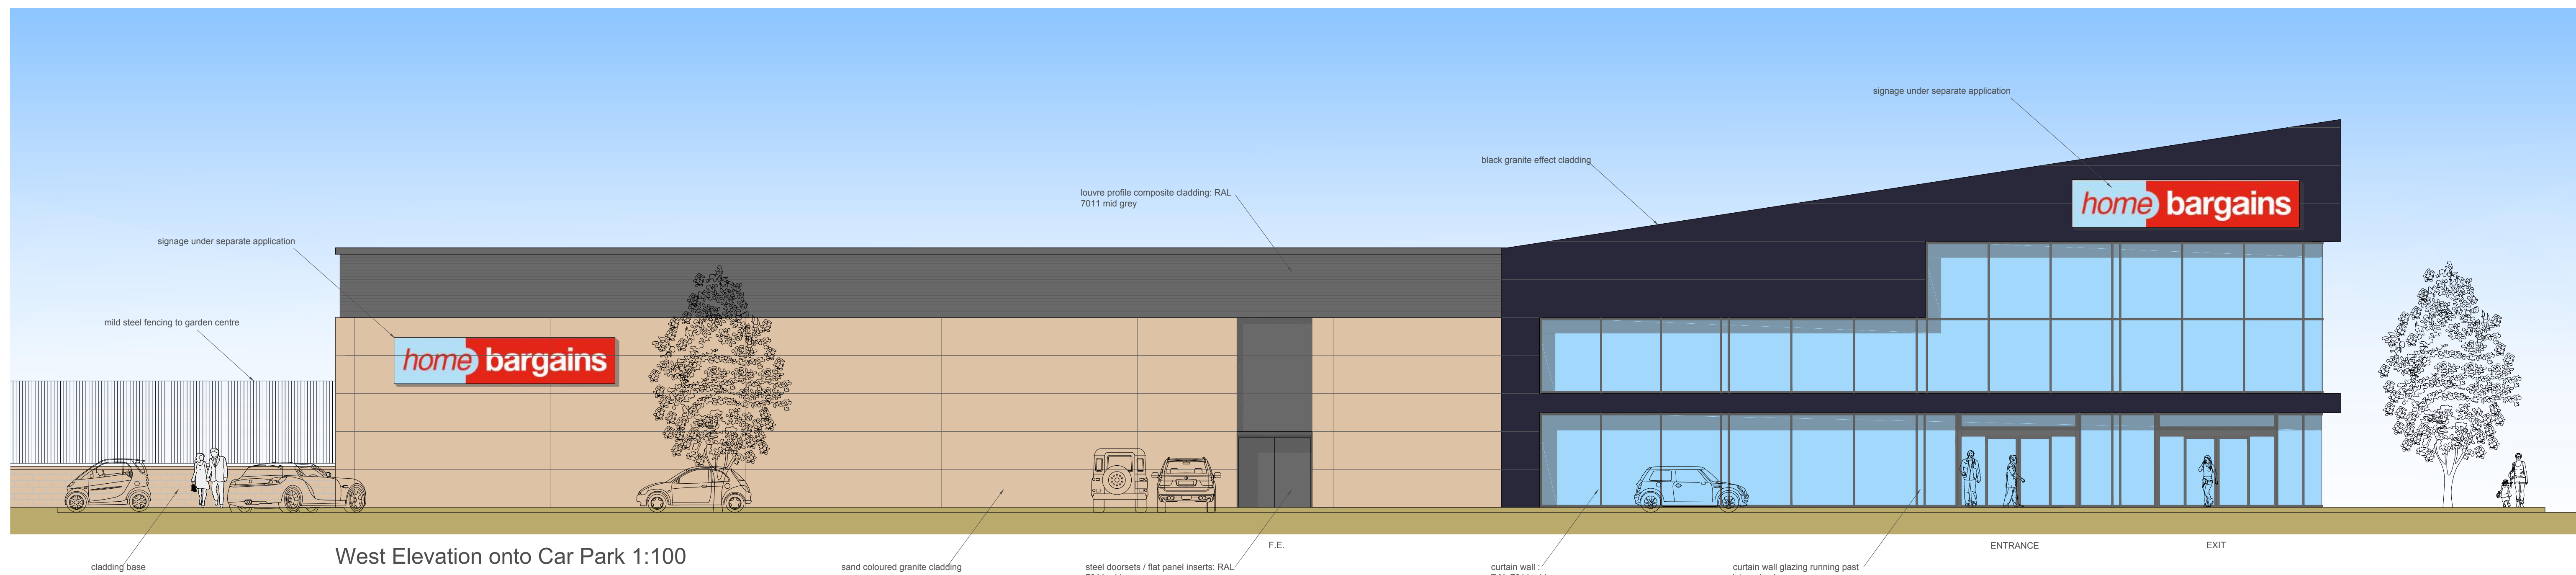

●	38 WALKER TERRACE, TILLICOULTRY, FK13 6EF	●
	TEL: 01259 750301 FAX: 01259 752365	
○	5 NESS BANK, INVERNESS, IV2 4SF	○
	TEL: 01463 233760 FAX: 01463 233785	

FORMER RAYWARE SITE SPEKE BOULEVARD, LIVERPOOL TJ MORRIS LTD

PROPOSED ELEVATIONS UNIT 1			
--	--	--	--

SCALE 1:200/100	DATE 2015/12/11 PLANNING	BY	jpc	jpc
		DWG SIZE	A1	A1

DWG NO	4098 / AL(0)005	REV
--------	-----------------	-----