


©KKA2017 This design and drawing is the copyright of KKA Ltd and may not be reproduced in any form whatsoever without prior written consent. Issue of the drawing does not impart any real or implied copyright licence

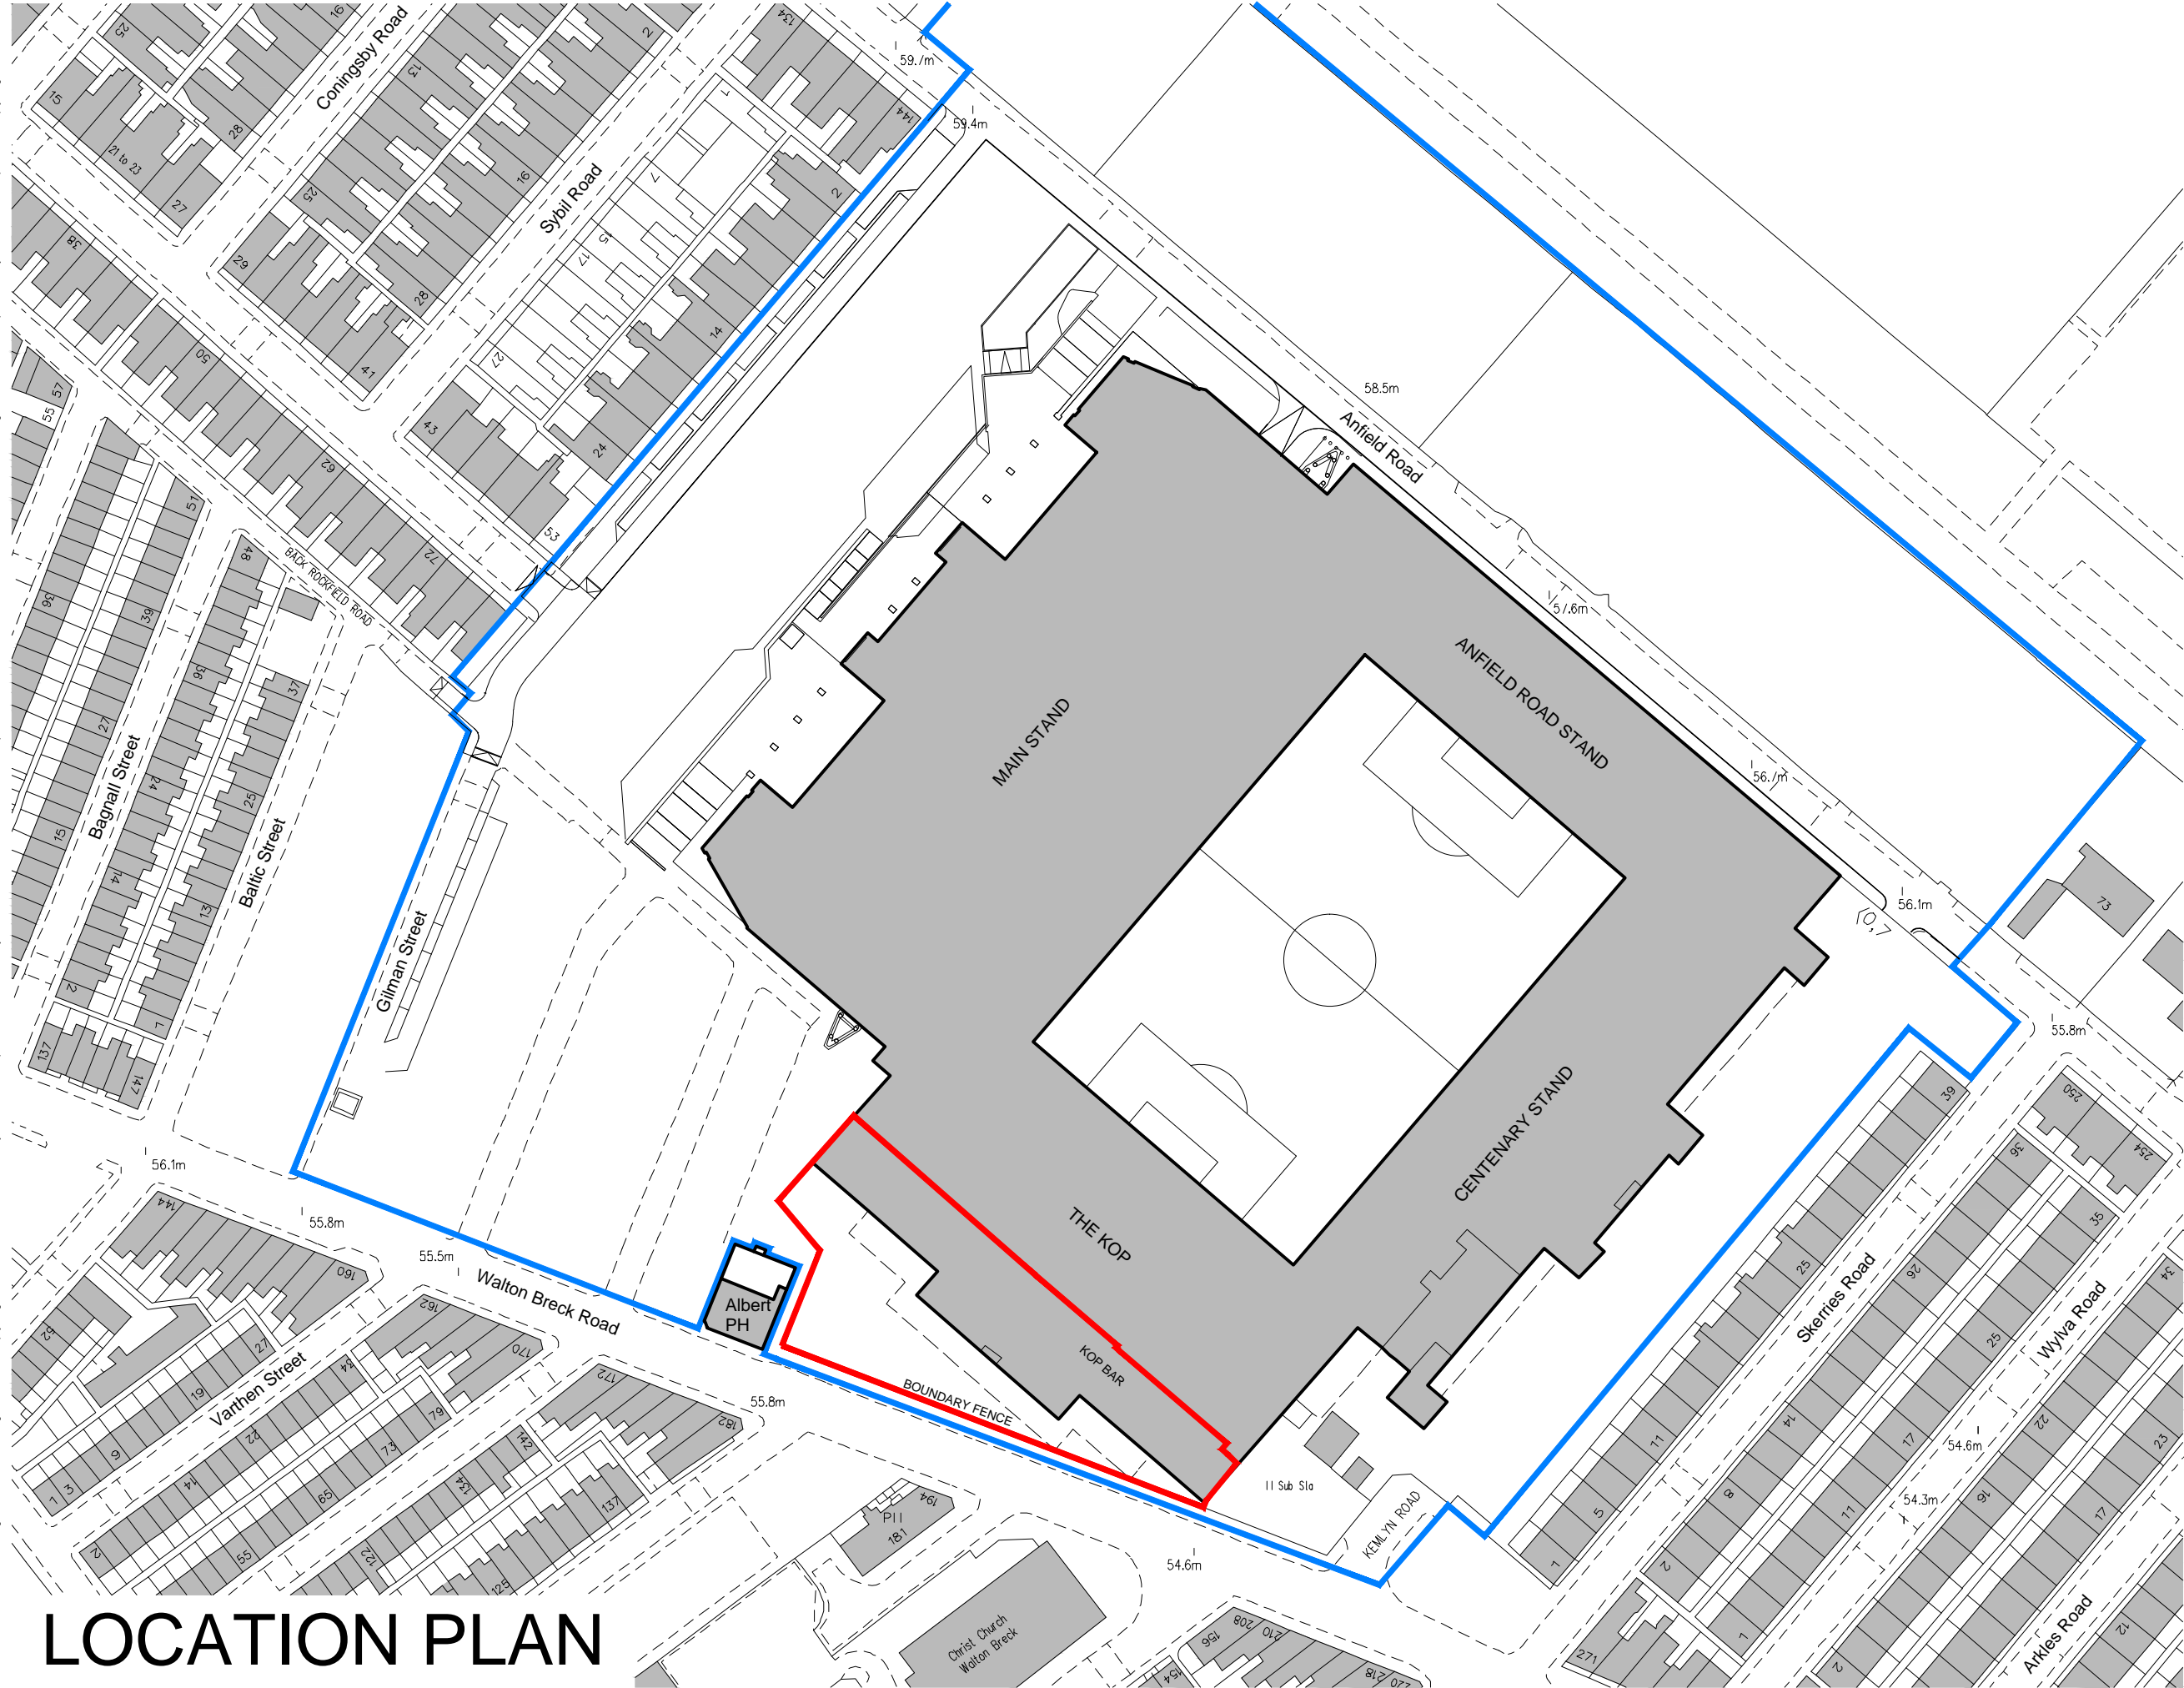

This drawing must be read in conjunction with all architects, consultants, subcontractors and specialists drawings. Do not scale from this drawing.

Rev.	Date	Description	Sig.
P1	xx.07.17	PLANNING	RG

North

SITE BOUNDARY LINE

Other land under same ownership

0 10 20 30m

PLANNING ISSUE
ANFIELD STADIUM
ANFIELD ROAD, LIVERPOOL
LOCATION PLAN
4327 L01 P1
SCALE 1:1250

K K A
architecture

LOCATION PLAN