



Notes

Copyright: All rights reserved.  
This drawing must not be reproduced without permission.  
This drawing must not be scaled. Dimensions are in millimetres unless specified.

Key Plan.

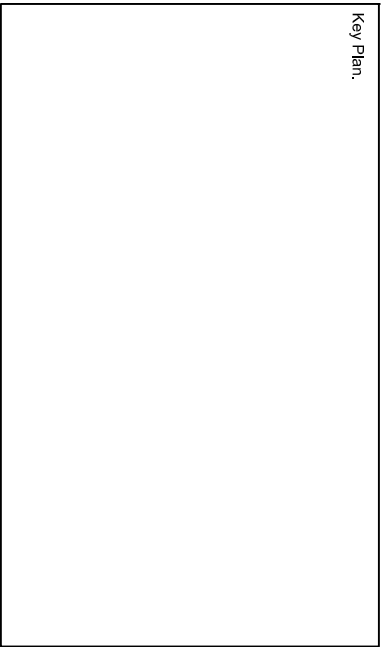

| Rev | Date | Revision Note | By | Check |
|-----|------|---------------|----|-------|
|-----|------|---------------|----|-------|

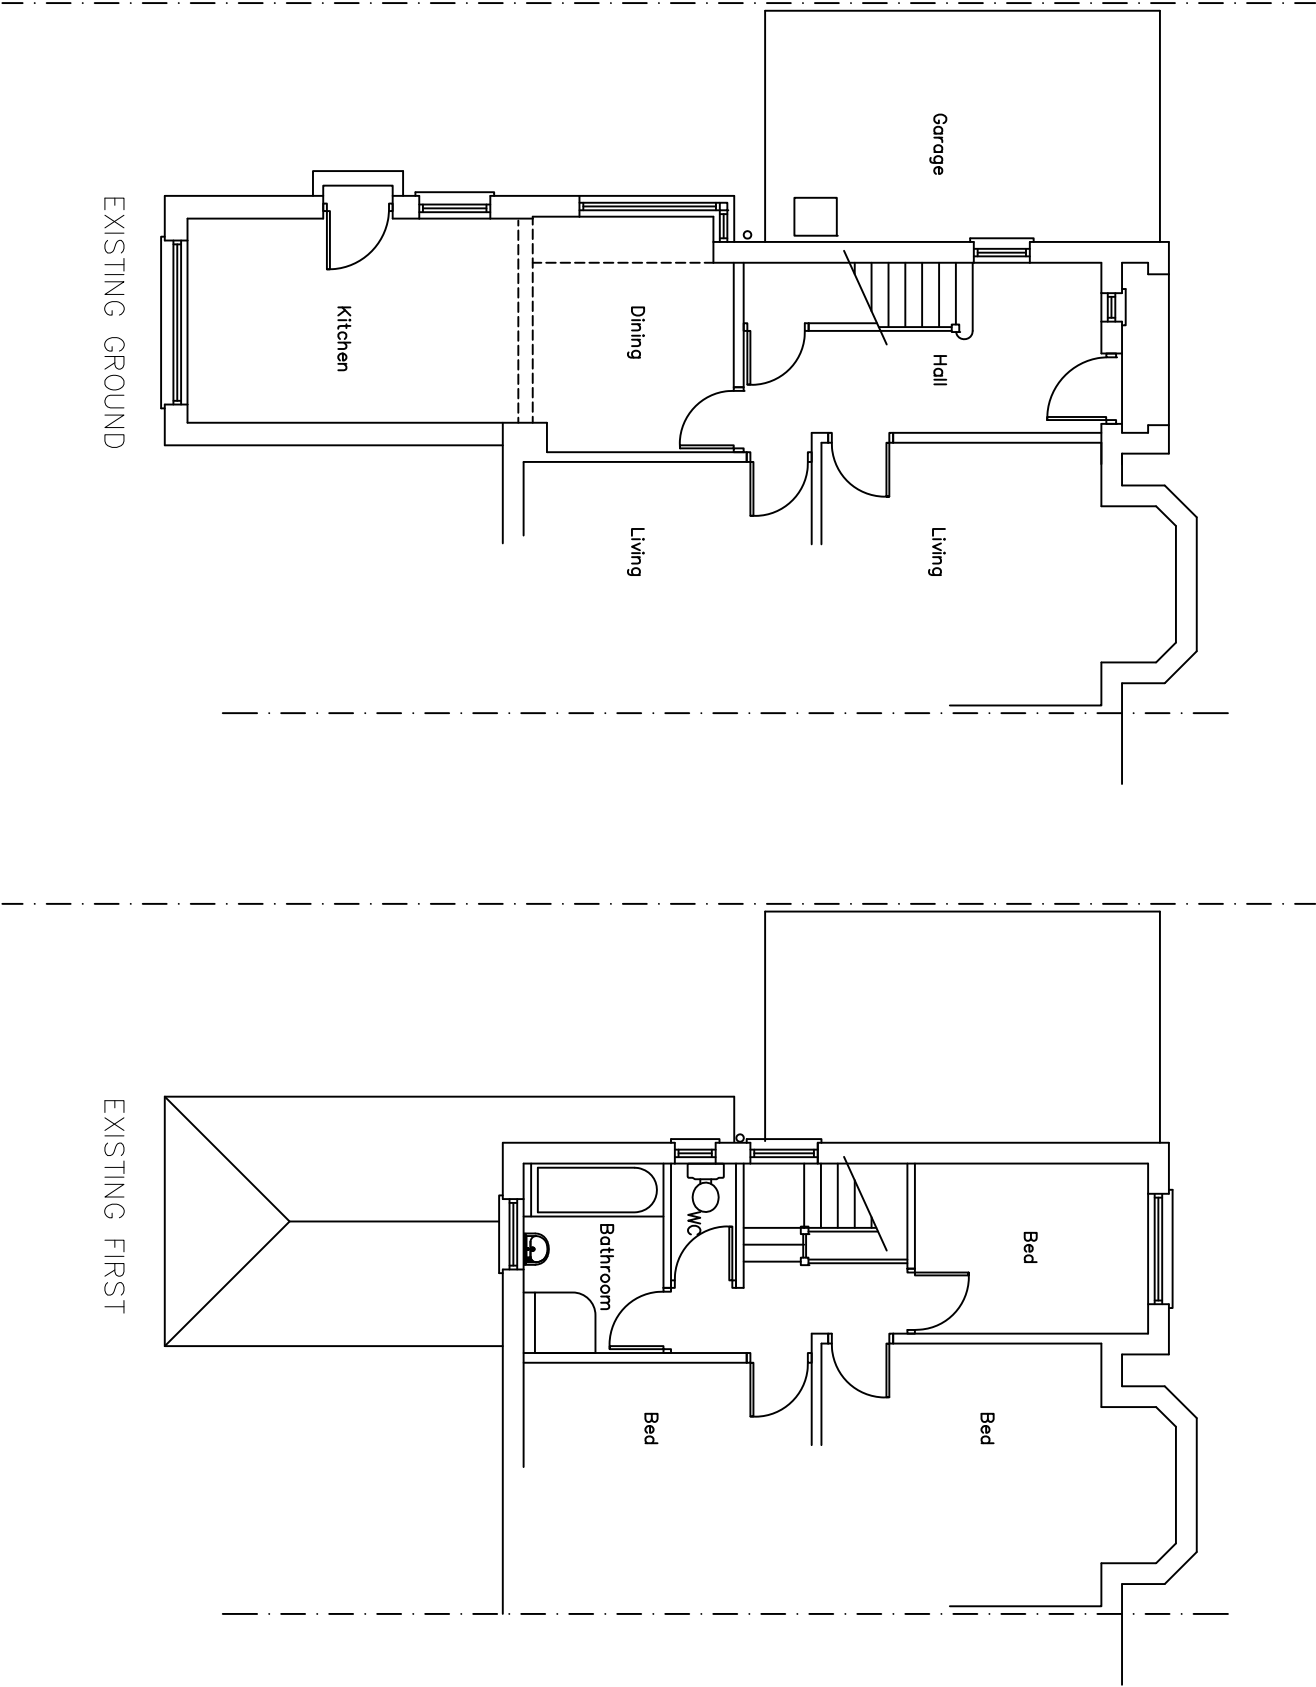

|   |                  |            |                      |                      |
|---|------------------|------------|----------------------|----------------------|
| Job title<br><b>45 Kylemore Avenue Liverpool 18</b> |                  |            |                      |                      |
| Drawing title<br><b>Plans as existing</b>           |                  |            |                      |                      |
| Status<br><b>PLANNING</b>                           |                  | File Name  | X-Ref File           |                      |
| Drawn by  | date<br>March 16 | checked by | date                 | Scale at A3<br>1:100 |
| Job No.<br><b>PDV023</b>                            | CPI cal.         |            | Dwg No.<br><b>01</b> | Revision             |
| Contractors Drawing No.                             |                  |            |                      |                      |