




Proposed

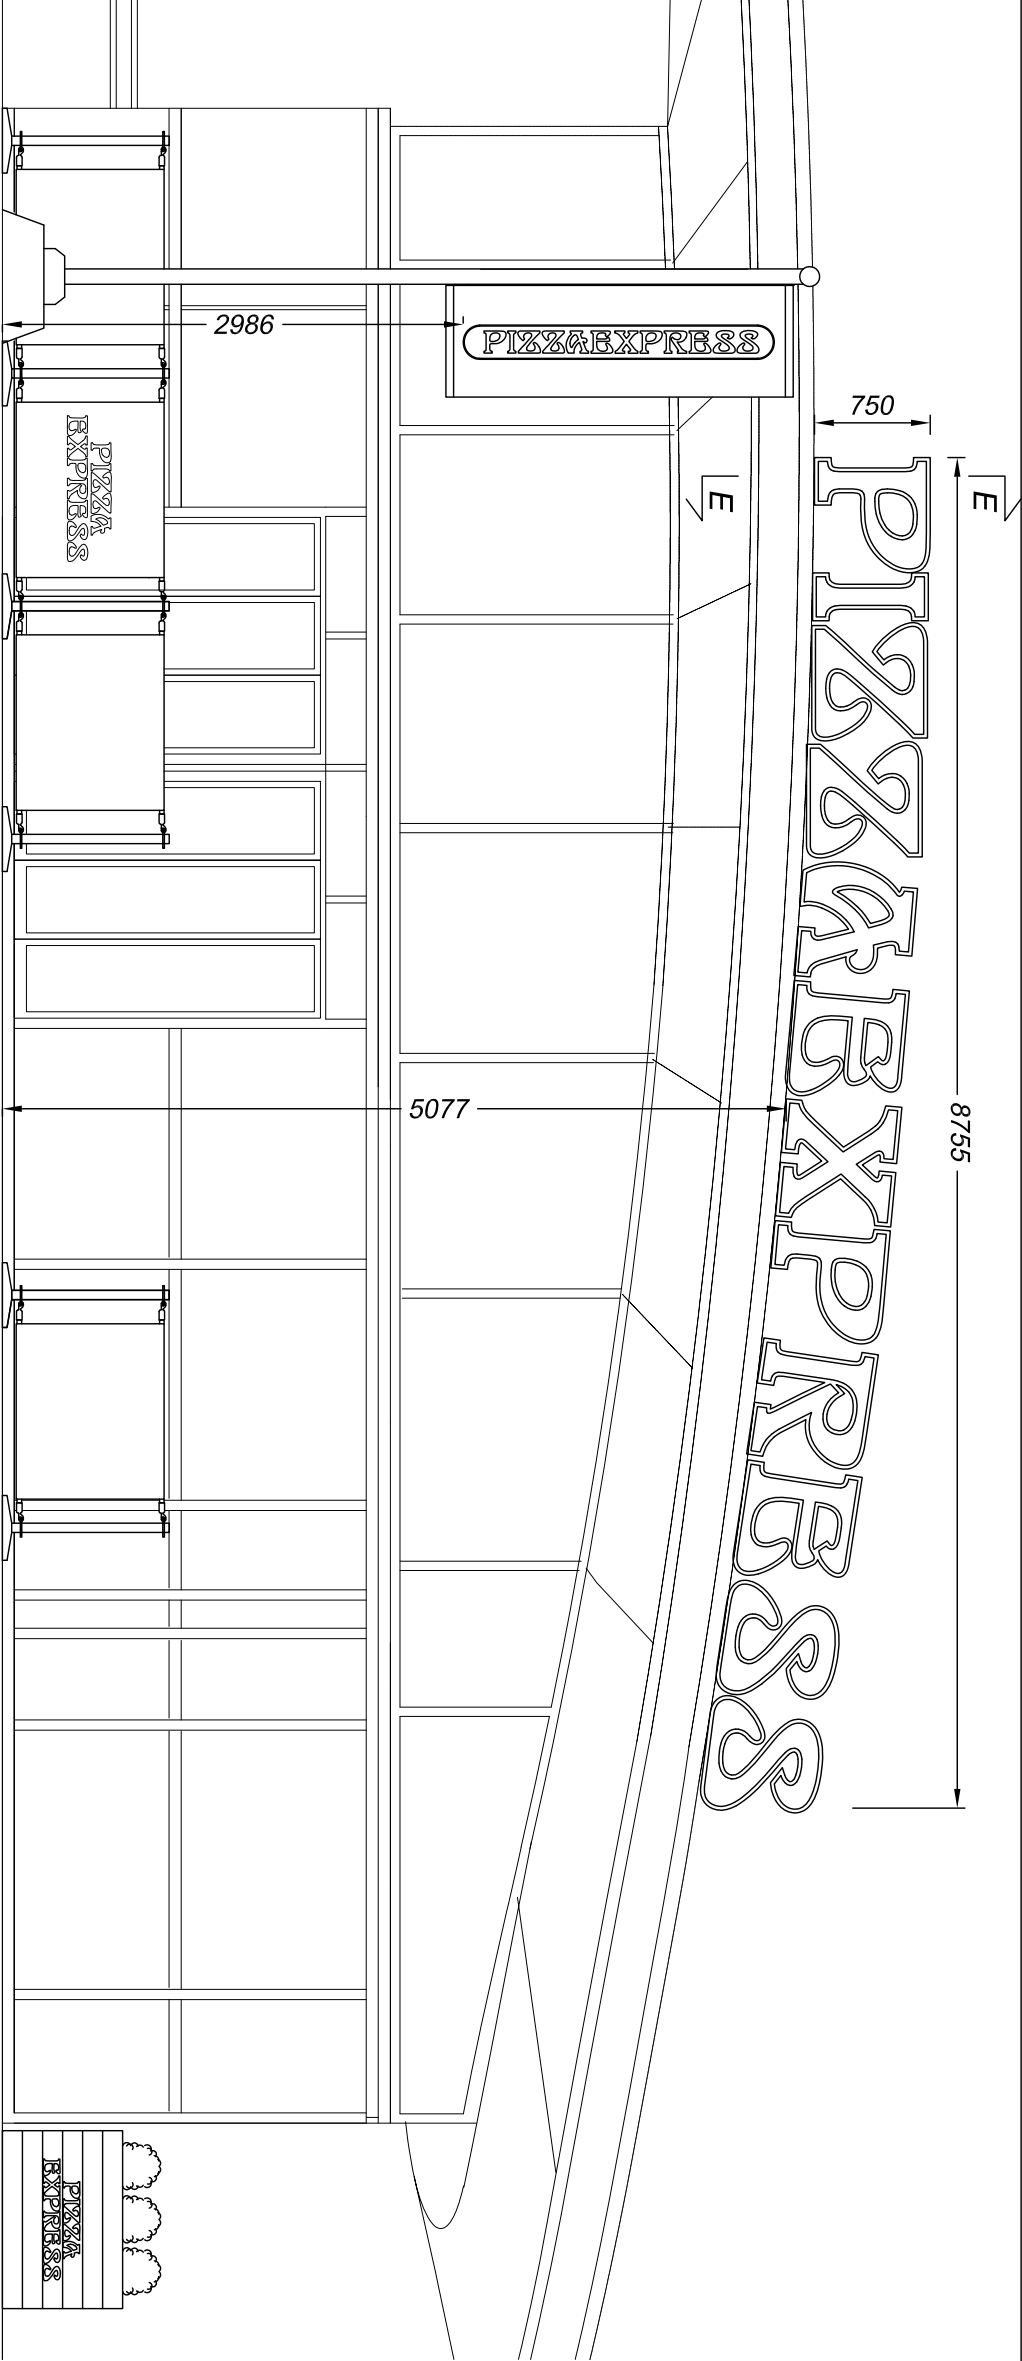


Southern elevation  
Scale 1:50

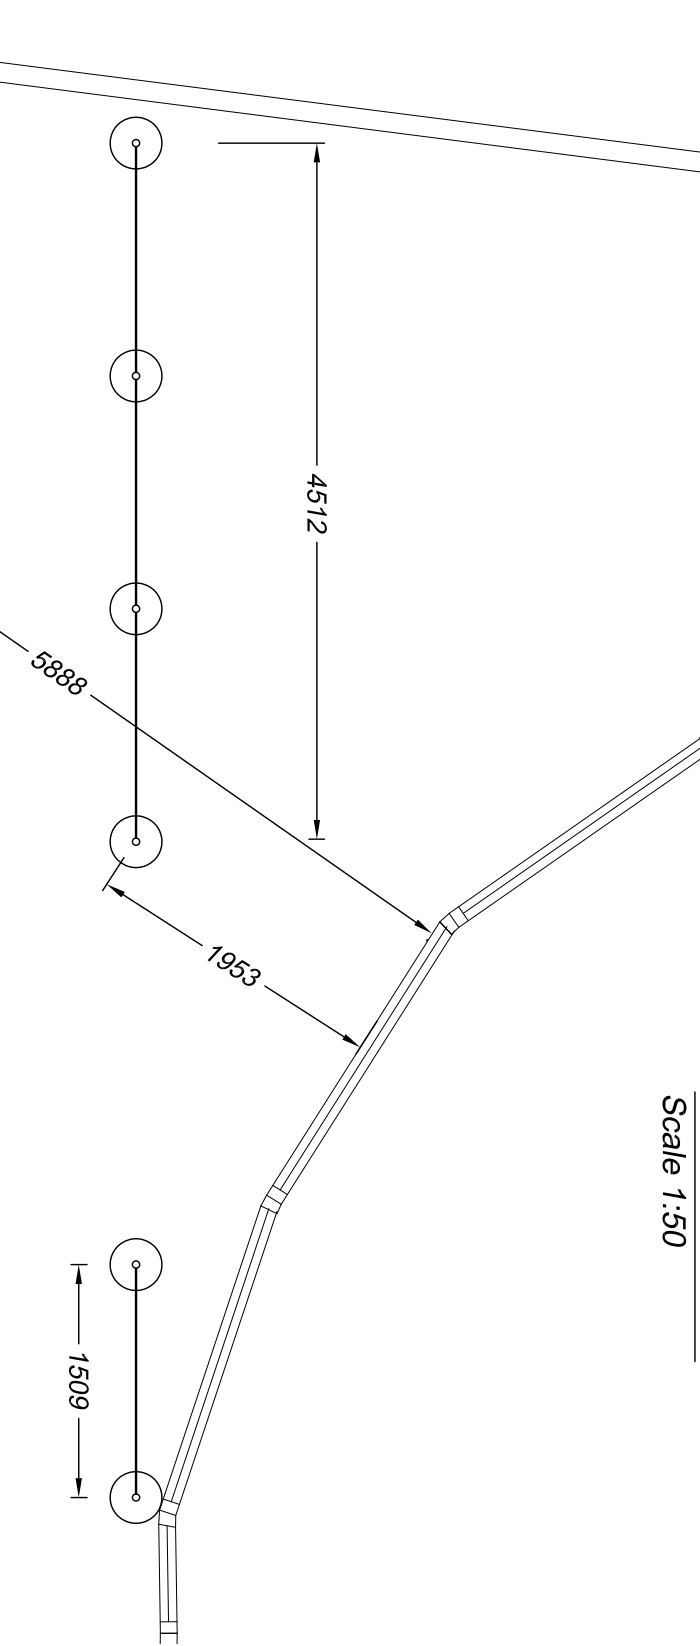

Aerial view of the southern elevation windbreaks and flag  
Scale 1:50

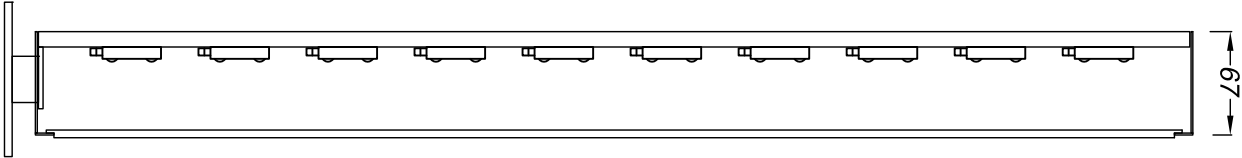

Section E-E through the text  
Scale 1:5  
Built-up letters have 1.2mm  
descaled stainless steel  
returns, backs and face rims  
which are finished black.  
Faces are push through 5mm  
island cut 040 opal acrylic.  
Backs are fitted with low  
energy white LEDs for face  
illumination.  
Mild steel bases are welded  
to fixing plates which bolt to  
the rooftop.

	
<b>Technical Signs</b>	
Floor 1 - Unit 3	
Hille Business Centre	
132 St Albans Road	
Watford, Herts, WD24 4AE	
Tel: 01923 811999	
Fax: 01923 811998	
E-mail: info@technicalsigns.co.uk	
Client Pizza Express	
Address/job details	
Pavilion Building	
16 Monarch Quay	
Kings Waterfront	
Liverpool L3 4FP	
Proposed Signs	
Job No	
Drawn by	Date
DN	20/07/15
Scale	Drawing No
As specified (A3)	494097-10
	Rev