



Proposed

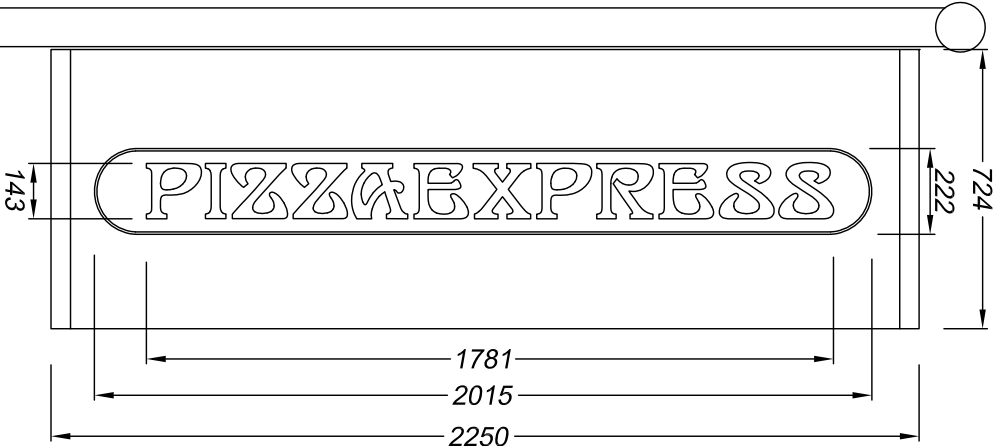

Flag - 1 off  
Scale 1:20  
Black canvas flag with  
white printed text is added  
to the existing white steel  
flag pole and concrete  
plinth.  
Non illuminated.

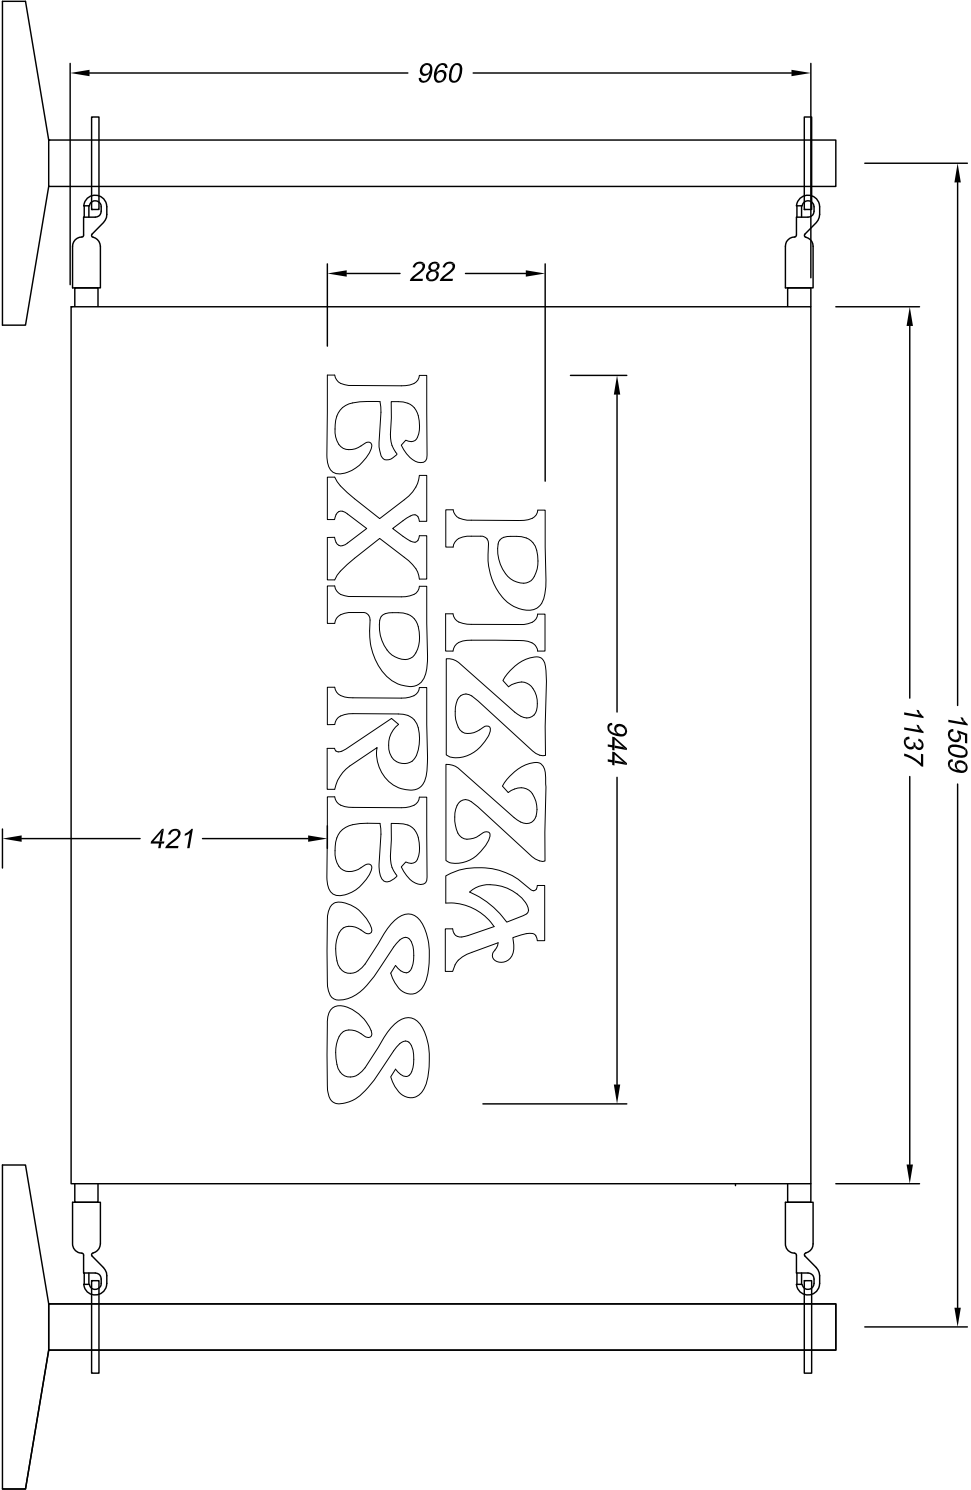

Windbreaks - 4 off (1 with text)  
Scale 1:10  
Windbreaks with chrome posts  
and stainless steel cables.  
Black canvas windbreak has  
printed white text.  
Non illuminated.

Client: Pizza Express			
Address/job details			
Technical Signs		Pavilion Building	
Floor 1 - Unit 3		16 Monarch Quay	
Hill Business Centre		Kings Waterfront	
132 St Albans Road		Liverpool L3 4FP	
Watford, Herts, WD24 4AE		Proposed Signs	
Tel: 01923 811999		Job No	
Fax: 01923 811998		Drawn by	
E-mail: info@technicalsigns.co.uk		DN	
		Date	
		20/07/15	
		Scale	
		As specified (A3)	
		Drawing No	
		494097-11	
		Rev	