



View C-C of the side elevation
Scale 1:50

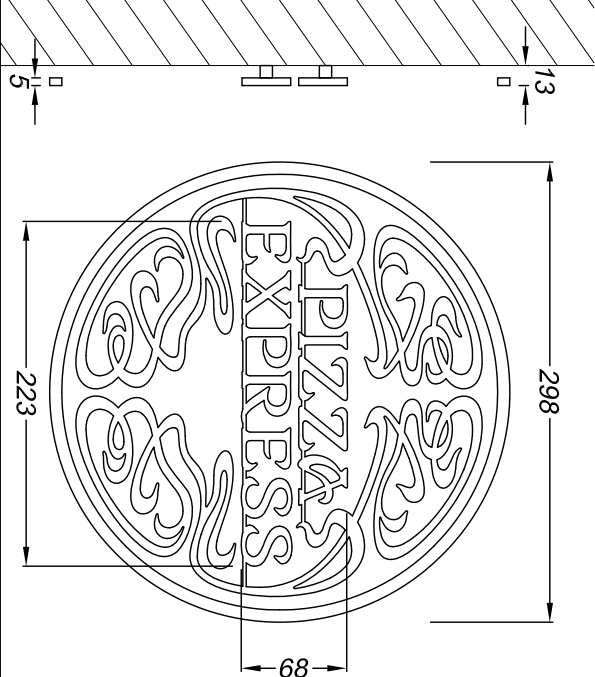


Fret cut roundel - 1 off
Scale 1:5
5mm brushed stainless steel is fret cut and fixed to the building on brass locators.
No illumination.

Large roundel - 1 off
Scale 1:10
Face is fret cut from 1.2mm descaled stainless steel and fitted with 1.2mm descaled stainless steel returns. Pushed through island cut 8mm live edge blue acrylic.
Faces finished satin blue/black RAL 5004. Internally illuminated via white LEDs fitted to a 10mm white foamex back.
Screw fixed to the building cladding.

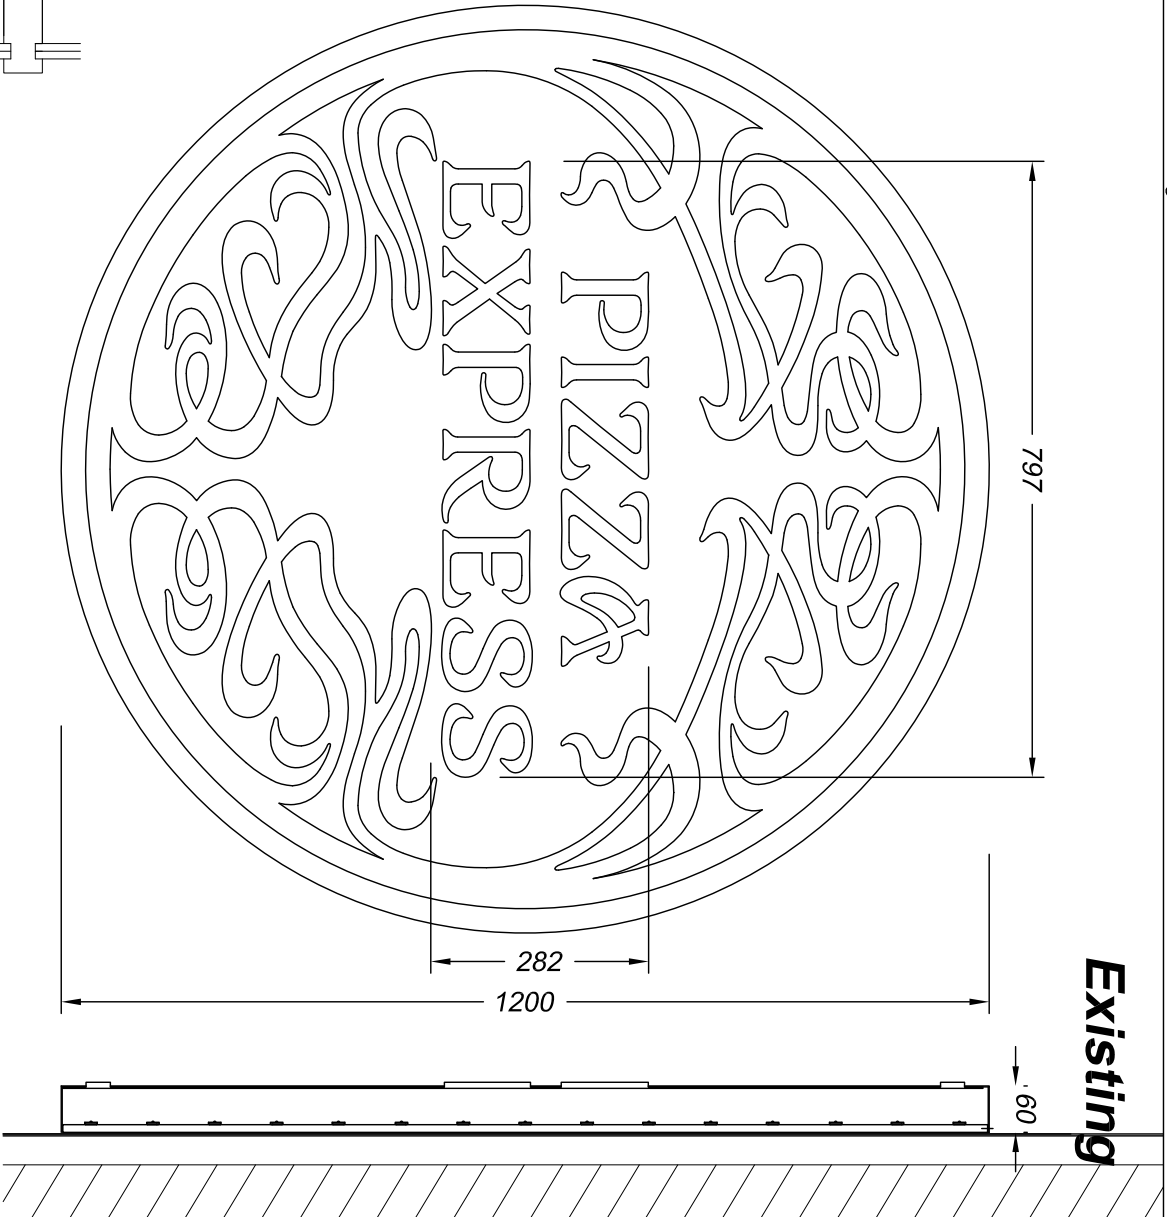

Section A-A through text
Scale 1:10

Letters are fixed to brackets which are clamped to the steel beam behind the glazing.
2.5mm aluminium face rims, returns and backs.
5mm 1TL2 opal acrylic island cut faces.
10mm white foamex inner backs.
12v white LEDs for face illumination.
40mm wide, 5mm flat mild steel clamps.
40mm wide, 5mm flat mild steel brackets.
All metalwork and letters finished silver RAL 9006 metallic.

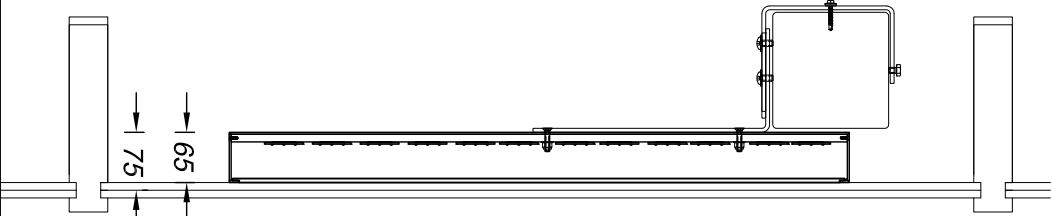

Client: Pizza Express			
Address/job details			
Pavilion Building			
16 Monarch Quay			
King's Waterfront			
Liverpool L3 4FP			
Existing Signs			
Job No			
Drawn by			
Date			
20/07/15			
DN			
Scale			
As Specified (A3)			
Drawing No			Rev
494097-2			