



Existing

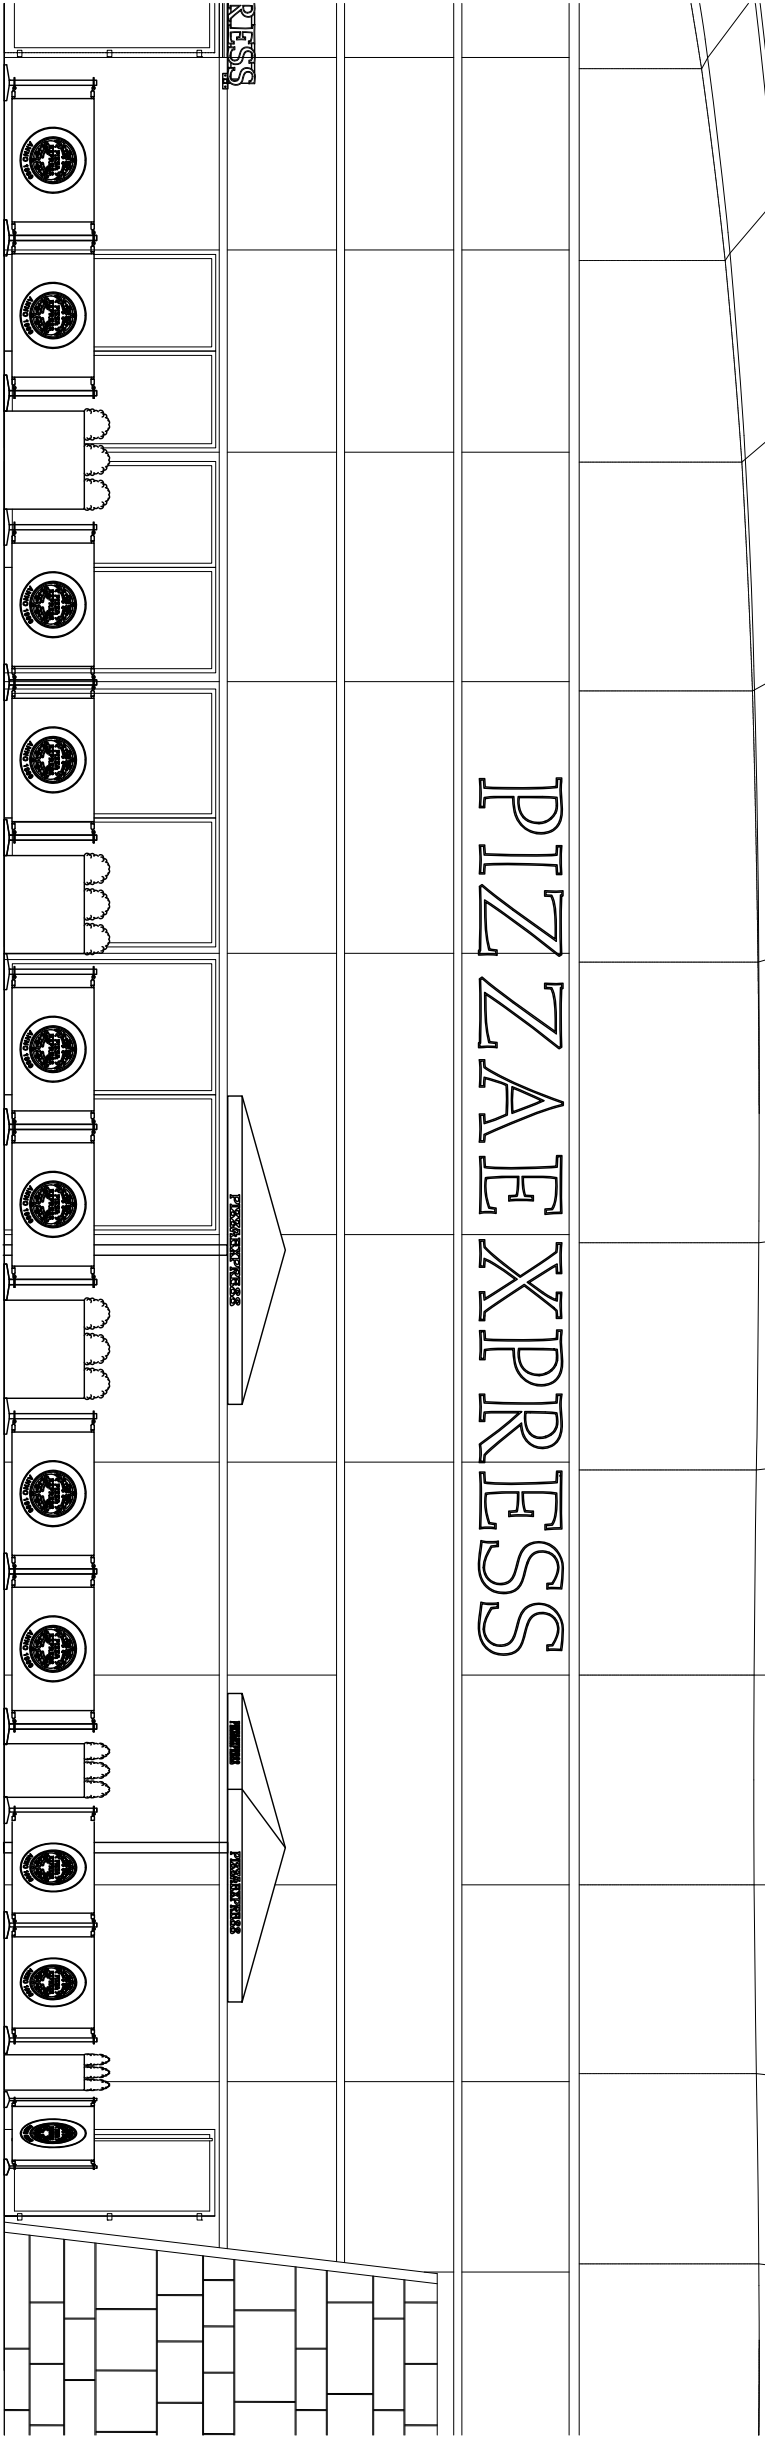

Northern elevation with the windbreaks and parasols in place  
Scale 1:75

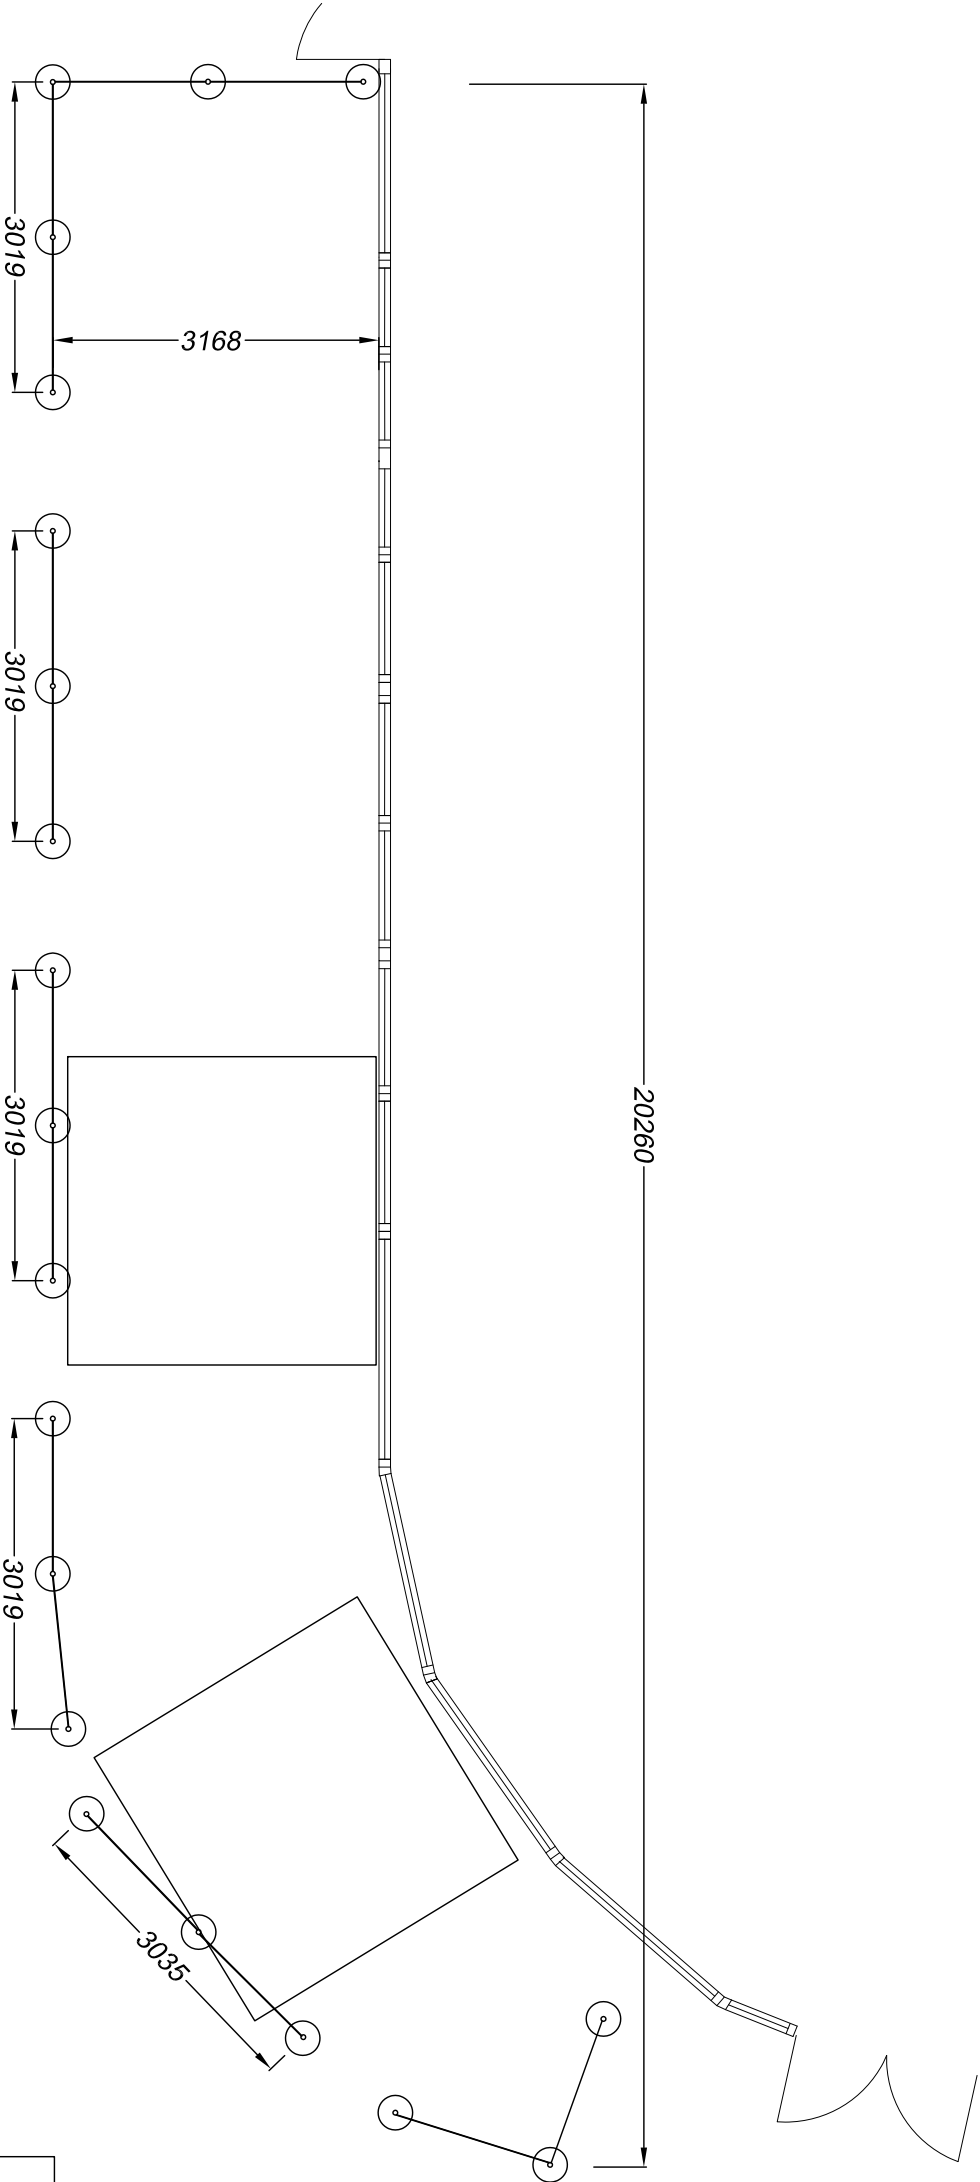

Technical Signs  
Floor 1 - Unit 3  
Hille Business Centre  
132 St Albans Road  
Watford, Herts, WD24 4AE  
Tel: 01923 811999  
Fax: 01923 811998  
E-mail: info@technicalsigns.co.uk

Client	Pizza Express
Address/Job details	Pavilion Building 16 Monarch Quay King's Waterfront Liverpool L3 4FP Existing Signs
Job No	
Drawn by	DN
Date	20/07/15
Scale	As Specified (A3)
Drawing No	494097-4
Rev	