



Existing

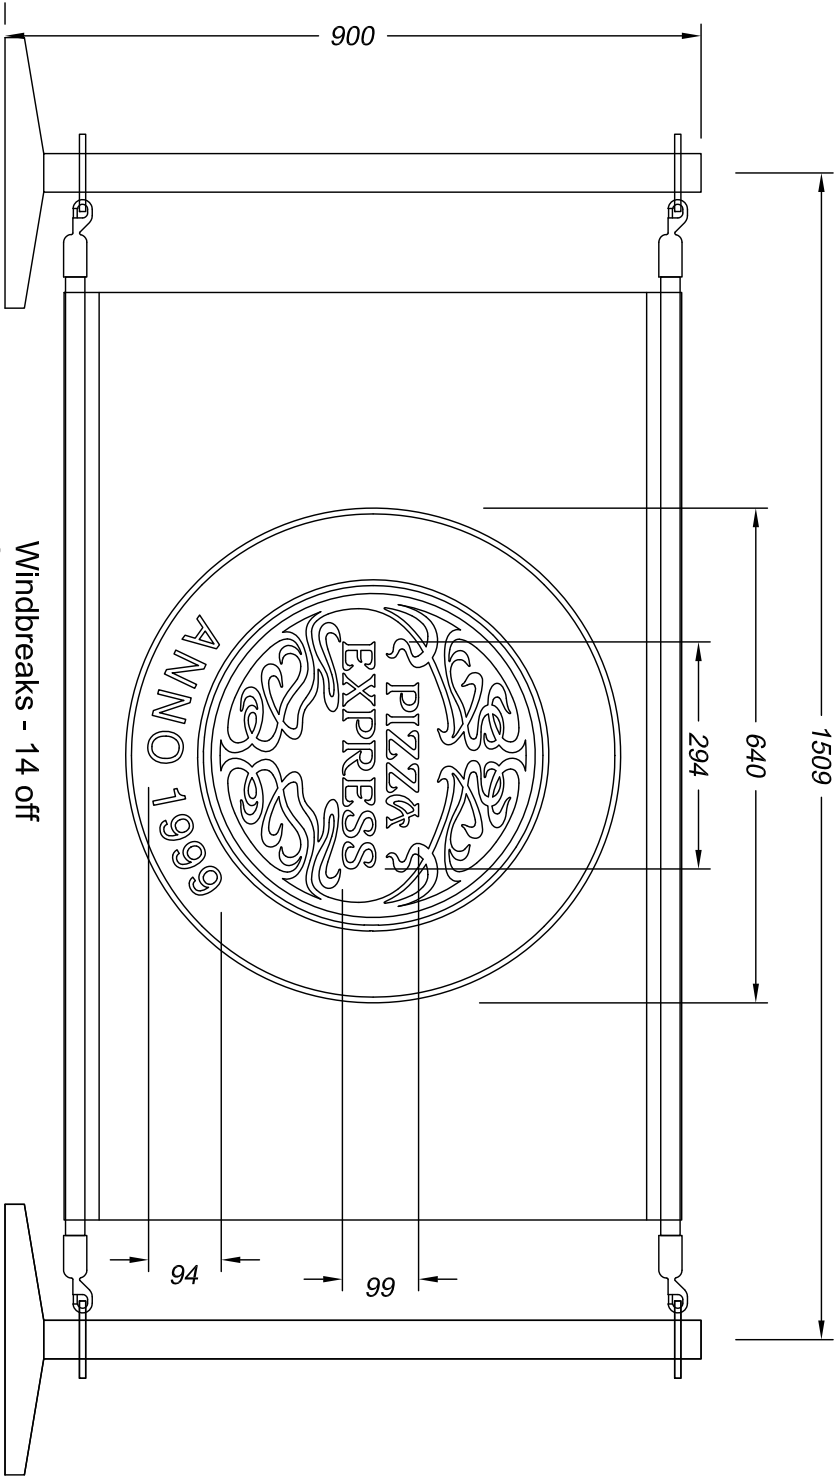

Windbreaks - 14 off
Scale 1:10
Windbreaks with chrome posts and stainless steel cables.
Black/blue RAL 5004 canvas
windbreaks having printed white logos.
Non illuminated.

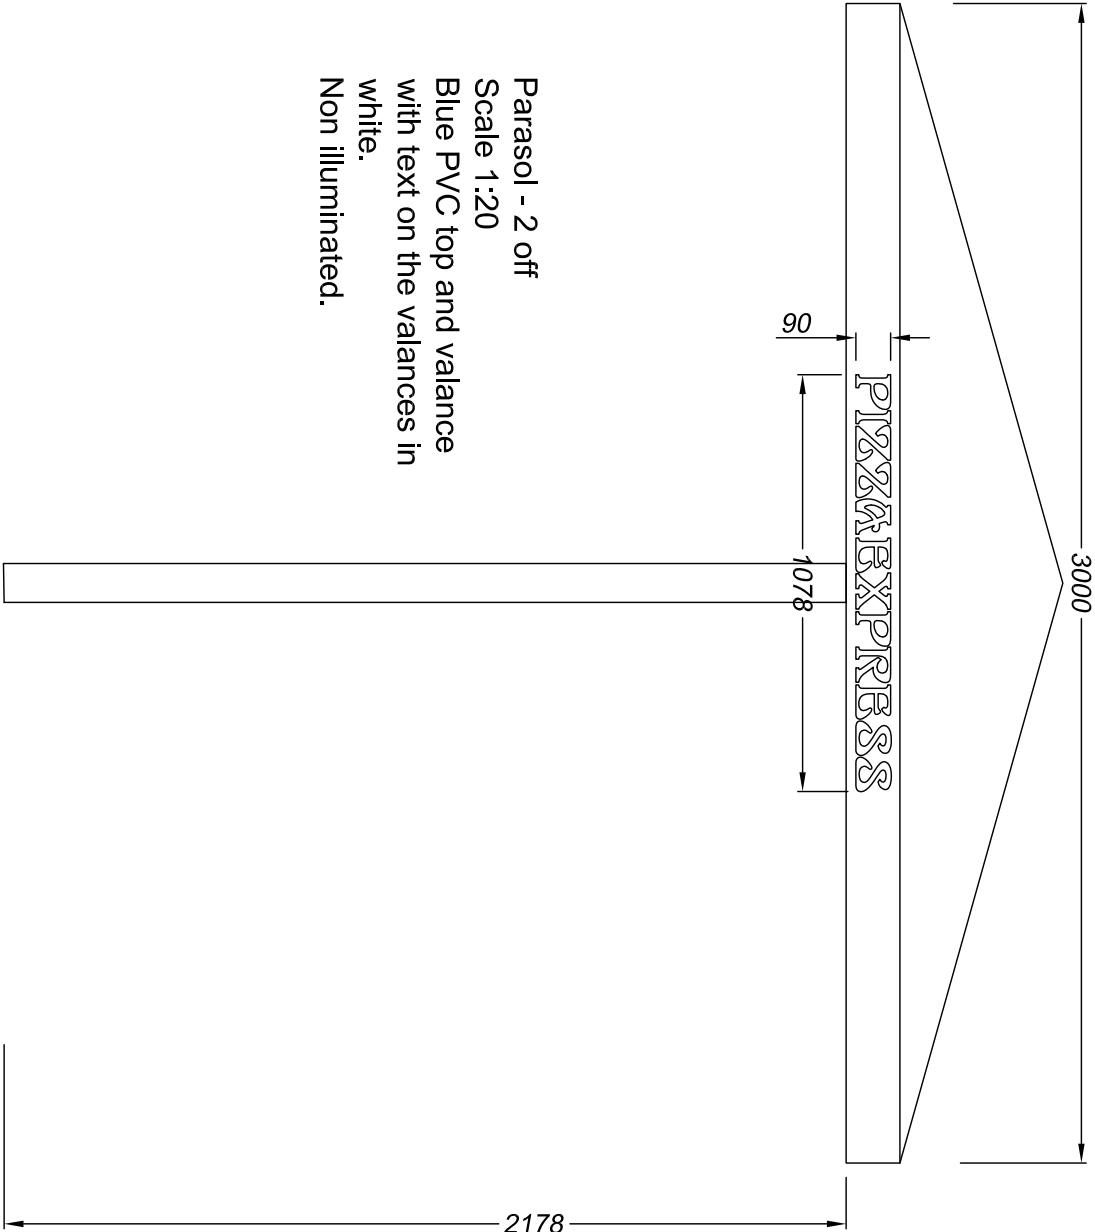

Parasol - 2 off
Scale 1:20
Blue PVC top and valance
with text on the valances in white.
Non illuminated.

Client: Pizza Express			
Address/job details			
Pavilion Building			
16 Monarch Quay			
King's Waterfront			
Liverpool L3 4FP			
Existing Signs			
Job No			
Drawn by			
Date			
20/07/15			
Scale			
As specified (A3)			
Drawing No			
494097-5			
Rev			



Technical Signs
Floor 1 - Unit 3
Hillie Business Centre
132 St Albans Road
Watford, Herts, WD24 4AE
Tel: 01923 811999
Fax: 01923 811998
E-mail: info@technicalsigns.co.uk