



Proposed

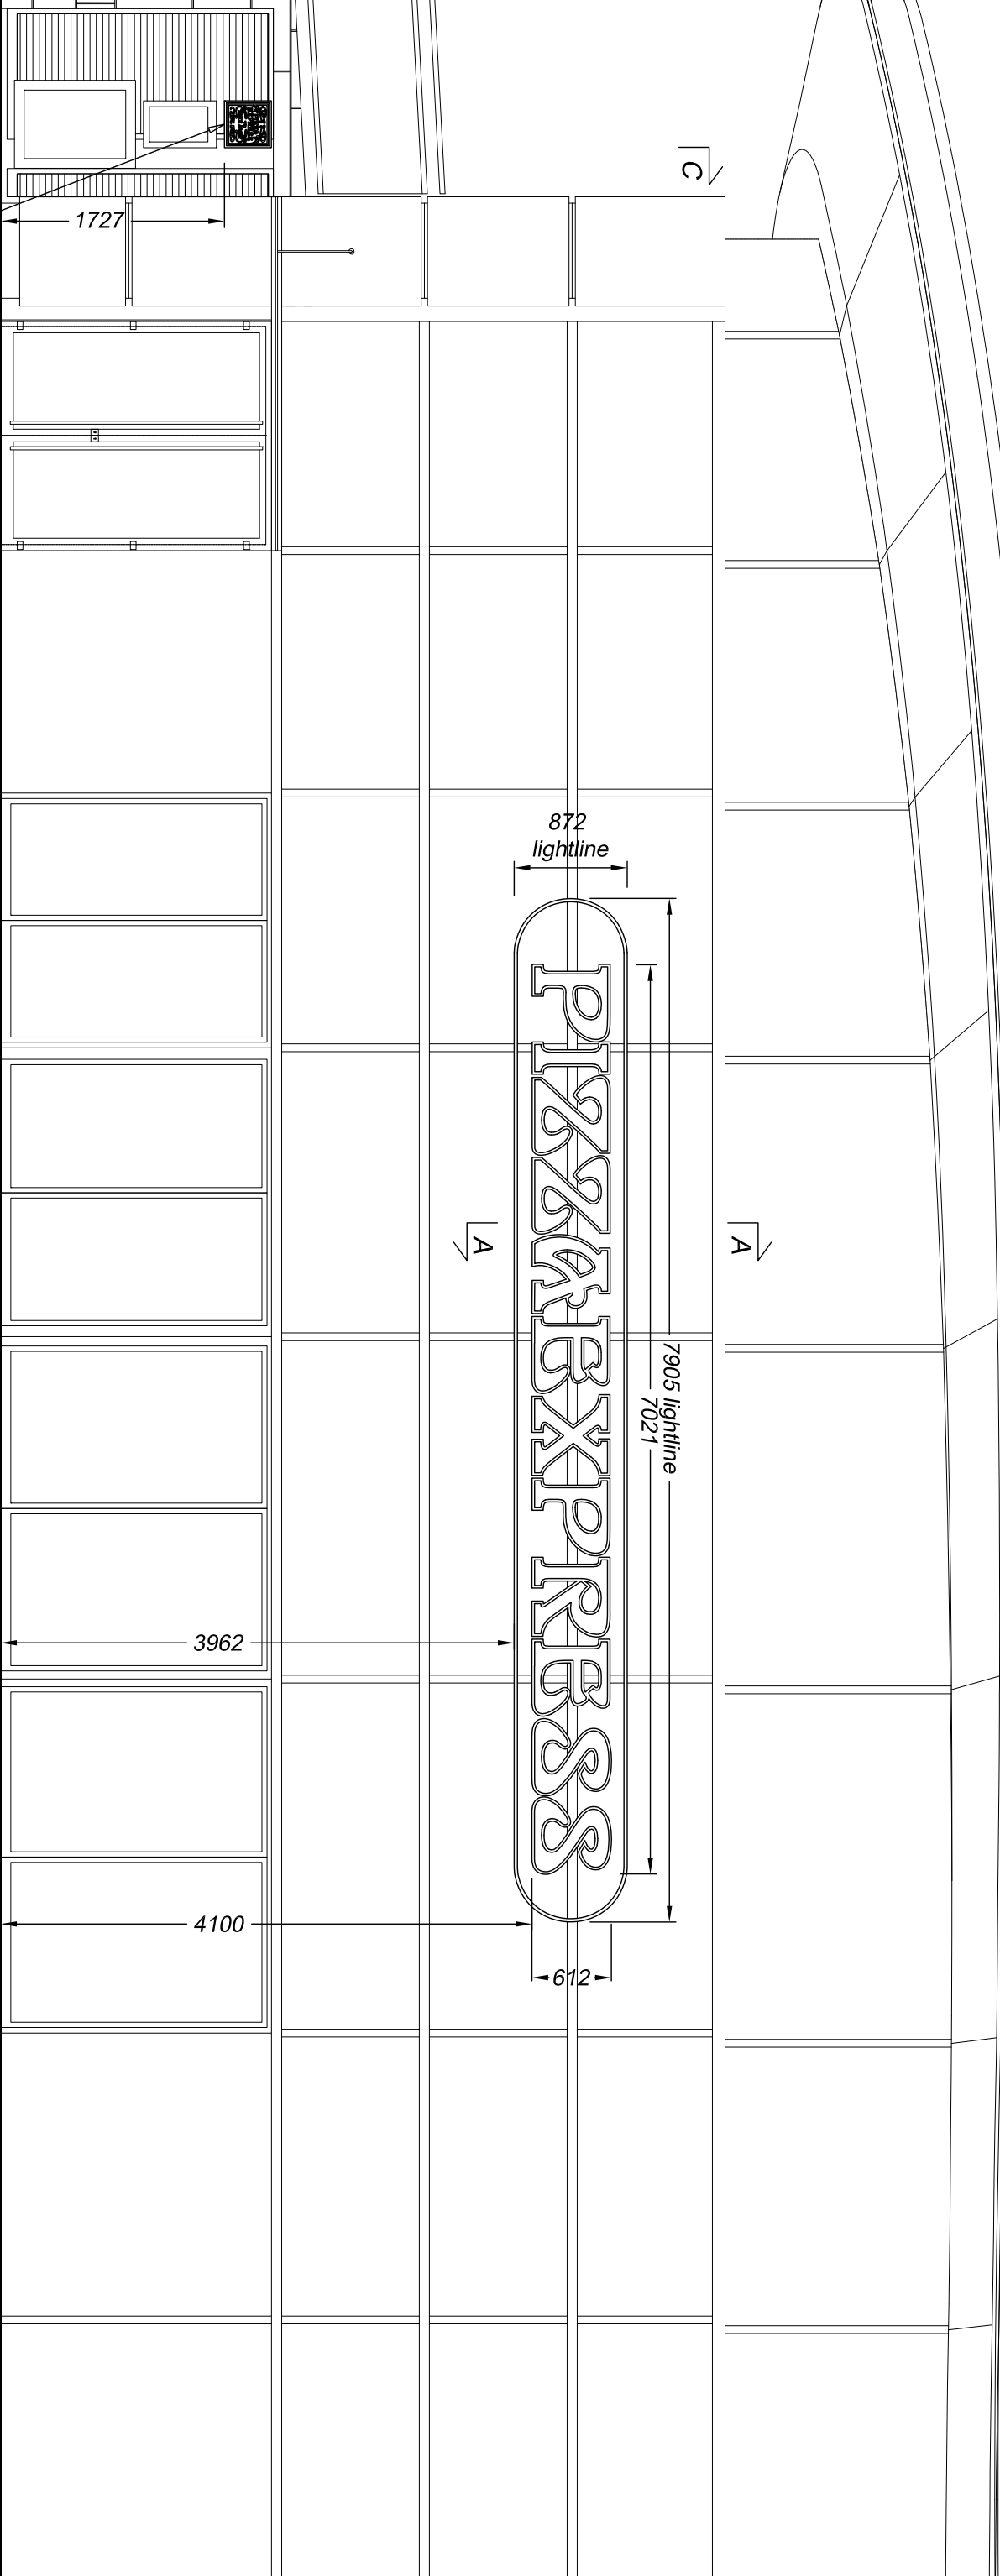


position of the take  
away sign

Northern Elevation  
Scale 1:50

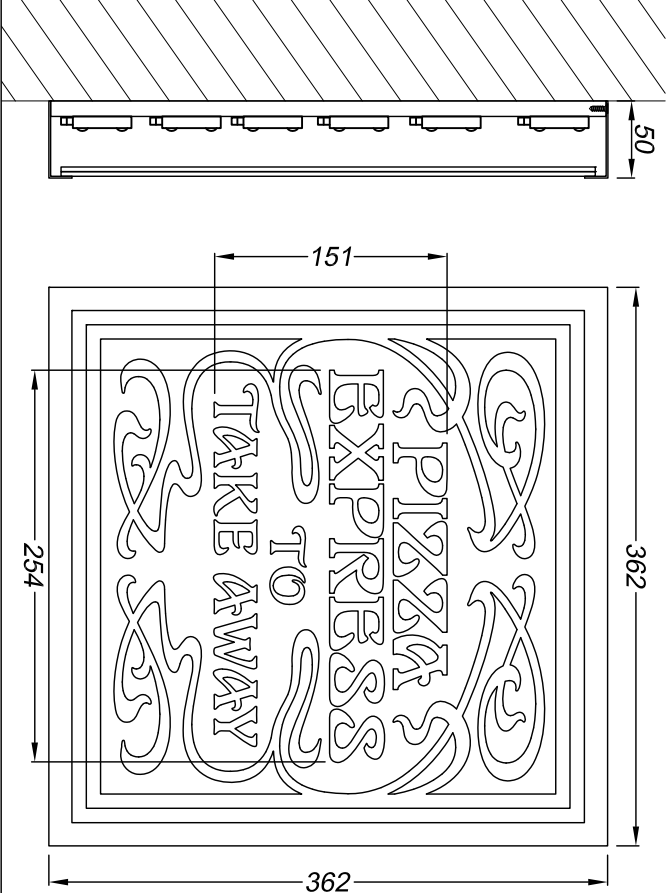

Take away sign - 2 off  
Scale 1:5  
Take away sign has a 1.2mm  
descaled stainless steel face  
frame, returns and back which  
are all finished satin black.  
6mm toughened glass face  
backed by a 5mm 040 opal  
acrylic panel with a black and  
white vinyl print.  
Back fitted with low energy  
white LEDs for face  
illumination.  
Screw fixed to the wall.

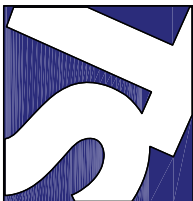	
<b>Technical Signs</b>	
Floor 1 - Unit 3	
Hille Business Centre	
132 St Albans Road	
Watford, Herts, WD24 4AE	
Tel: 01923 811999	
Fax: 01923 811998	
Email: <a href="mailto:info@technicalsigns.co.uk">info@technicalsigns.co.uk</a>	
Client Pizza Express	
Address/job details	
Pavilion Building	
16 Monarch Quay	
Kings Waterfront	
Liverpool L3 4FP	
Proposed Signs	
Job No	
Drawn by	Date
DN	20/07/15
Scale	Drawing No
As specified (A3)	494097-6
	Rev