

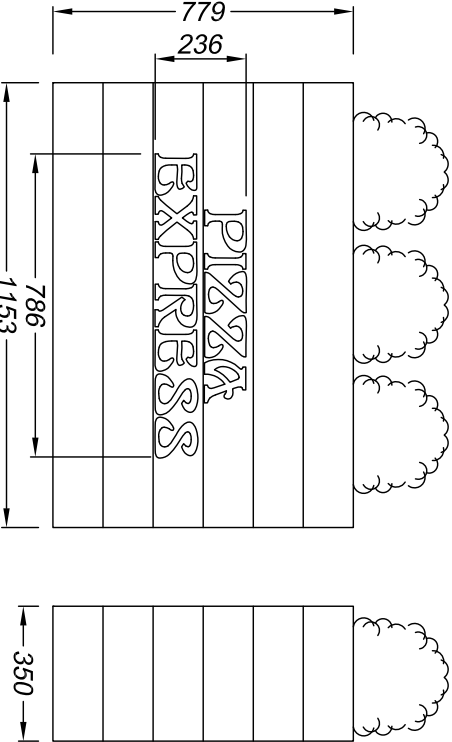


Northern elevation and aerial view with the planters and parasols in place
Scale 1:75

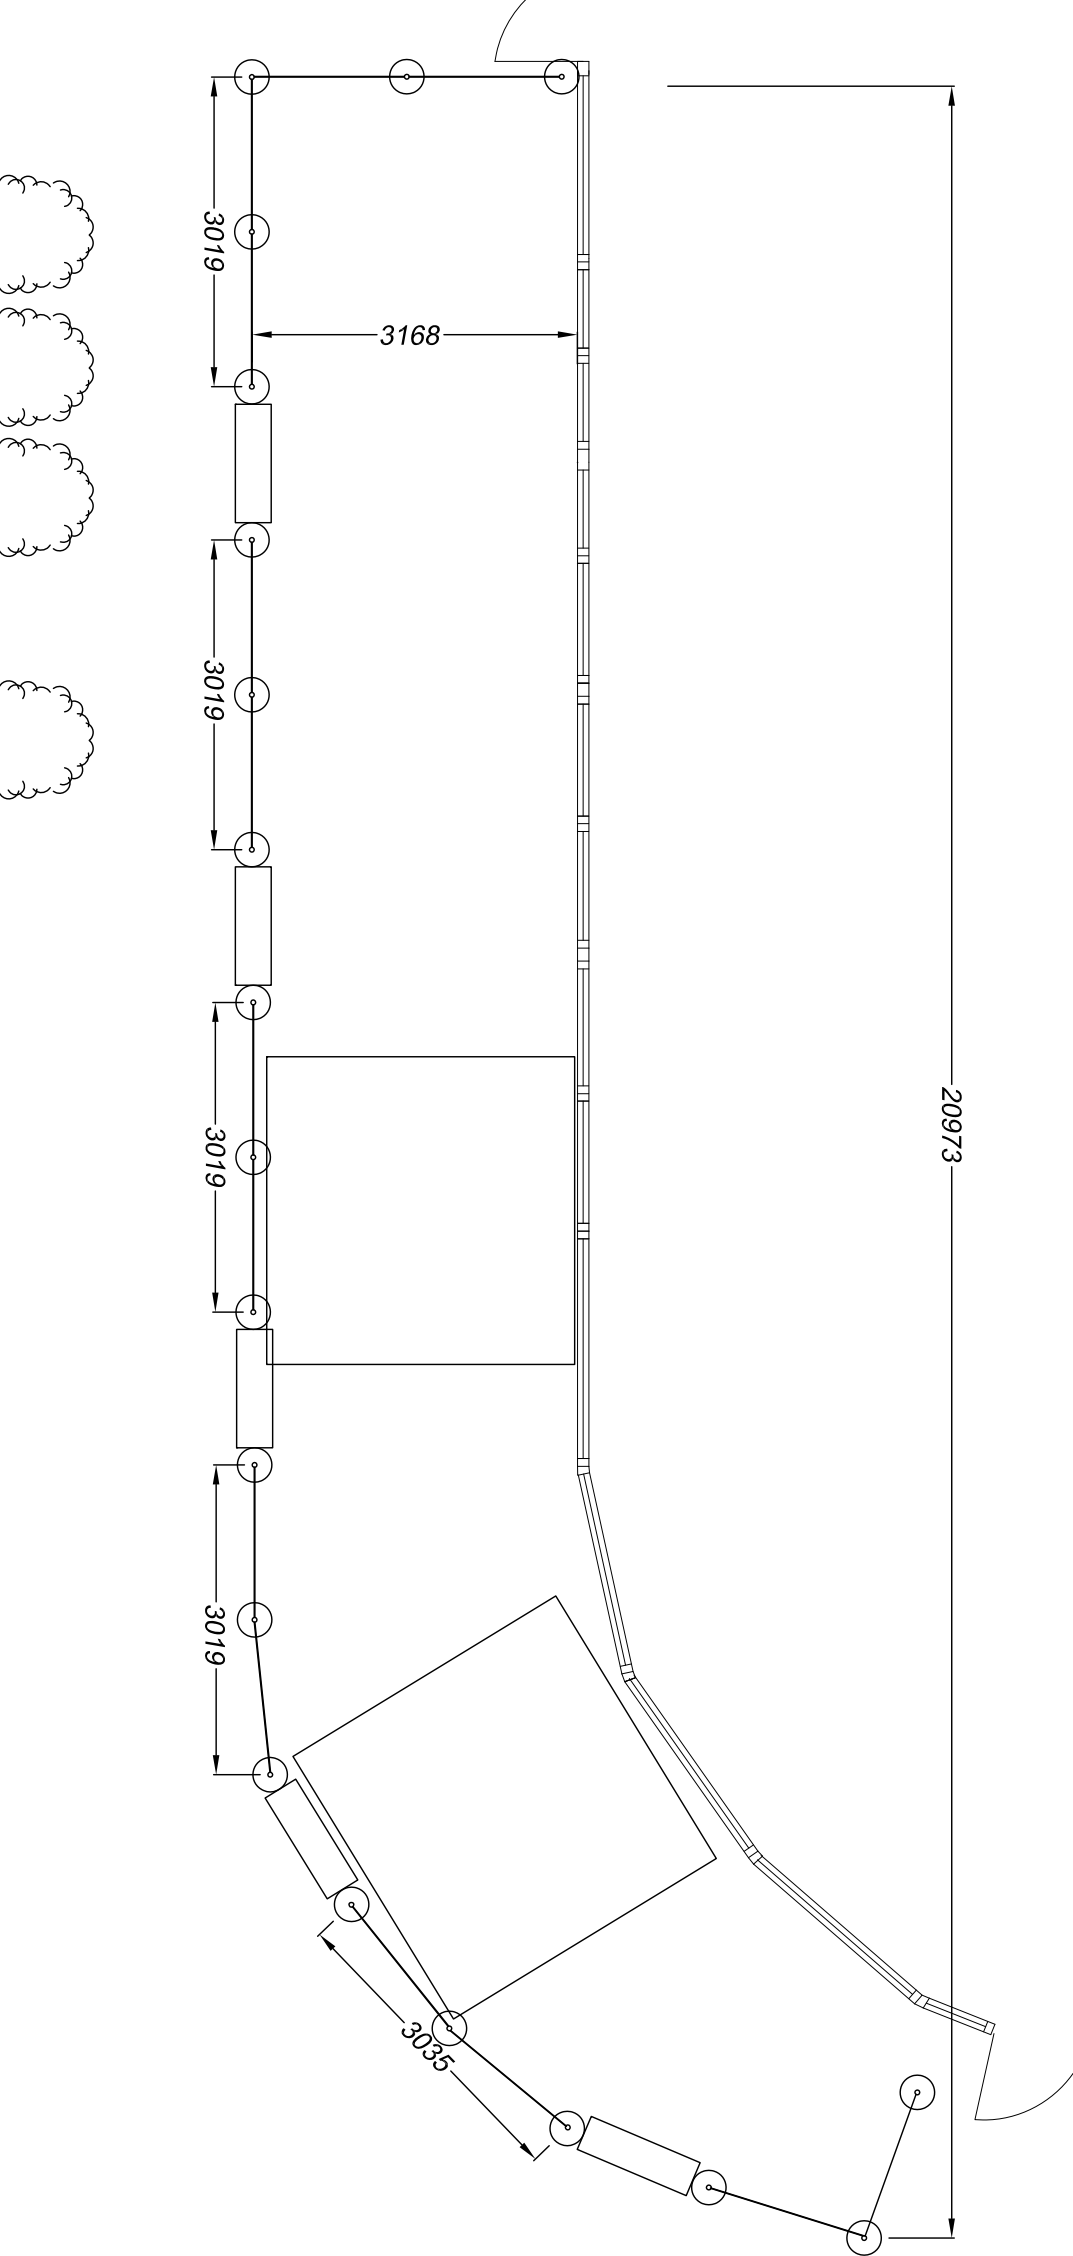

Logo on planter - 6 off
Scale 1:20
Timber planter.
Black text is signwritten
onto the front.
No illumination.

Proposed

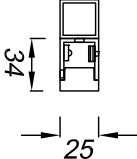



Section A-A through the text and lightline
Scale 1:5

Built-up letters have 1.2mm descaled stainless steel returns, backs and face rims which are finished black. Faces are push through 5mm opal 050 acrylic. Backs are fitted with low energy white LEDs for face illumination.

Lightlines are 2.5mm aluminium channels finished black and fitted with rebated 15mm opal 030 acrylic faces. Low energy blue LEDs for face illumination. Curved lightlines form an oblong shape around the text.

Text and lightlines fit to four horizontal 25x25mm aluminium rails which are finished black and which are fixed to the window mullions.

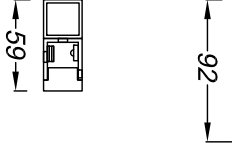

Client: Pizza Express			
Address/job details			
Technical Signs			
Floor 1 - Unit 3			
Hille Business Centre			
132 St Albans Road			
Watford, Herts, WD24 4AE			
Tel: 01923 811999			
Fax: 01923 811998			
E-mail: info@technicalsigns.co.uk			
			
Job No			
Drawn by	Date		
DN	20/07/15		
Scale	Drawing No		
As specified (A3)	494097-7		
	Rev		