


View C-C of the side elevation  
Scale 1:50

Parasol - 2 off  
Scale 1:20  
Replacement umbrellas  
being black canvases with the  
text on each of the  
valances printed in white.  
On the top, there are two  
logos printed in white.  
Non illuminated.

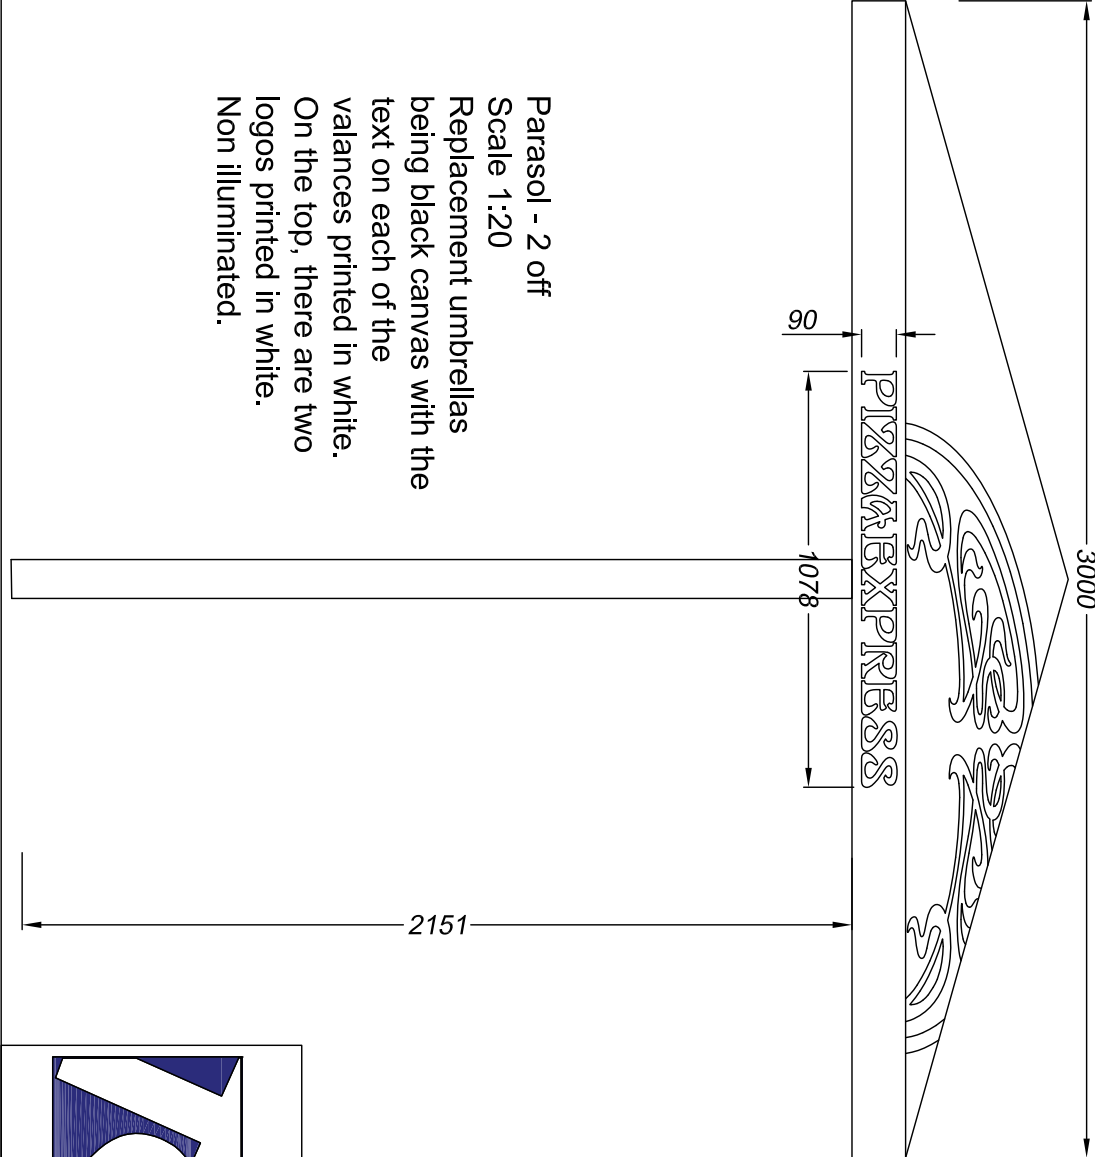

Client: Pizza Express		Technical Signs	
Address/job details		Floor 1 - Unit 3	
		Hillie Business Centre	
		132 St Albans Road	
		Watford, Herts, WD24 4AE	
		Tel: 01923 811999	
		Fax: 01923 811998	
		E-mail: info@technicalsigns.co.uk	
Job No		Proposed Signs	
Drawn by	Date		
DN	20/07/15		
Scale	Drawing No		
As specified (A3)	494097-8		
		Rev	